


F.A.P. RTE.	SECTION	COUNTY	TOTAL SHEETS	SHEET NO.
866	•	LAKE	554	338
STA.		TO STA.		
FED. ROAD DIST. NO.		ILLINOIS FED. AID PROJECT		
• (L-2W,R)6,6A & 6 EXT) WRS-1				

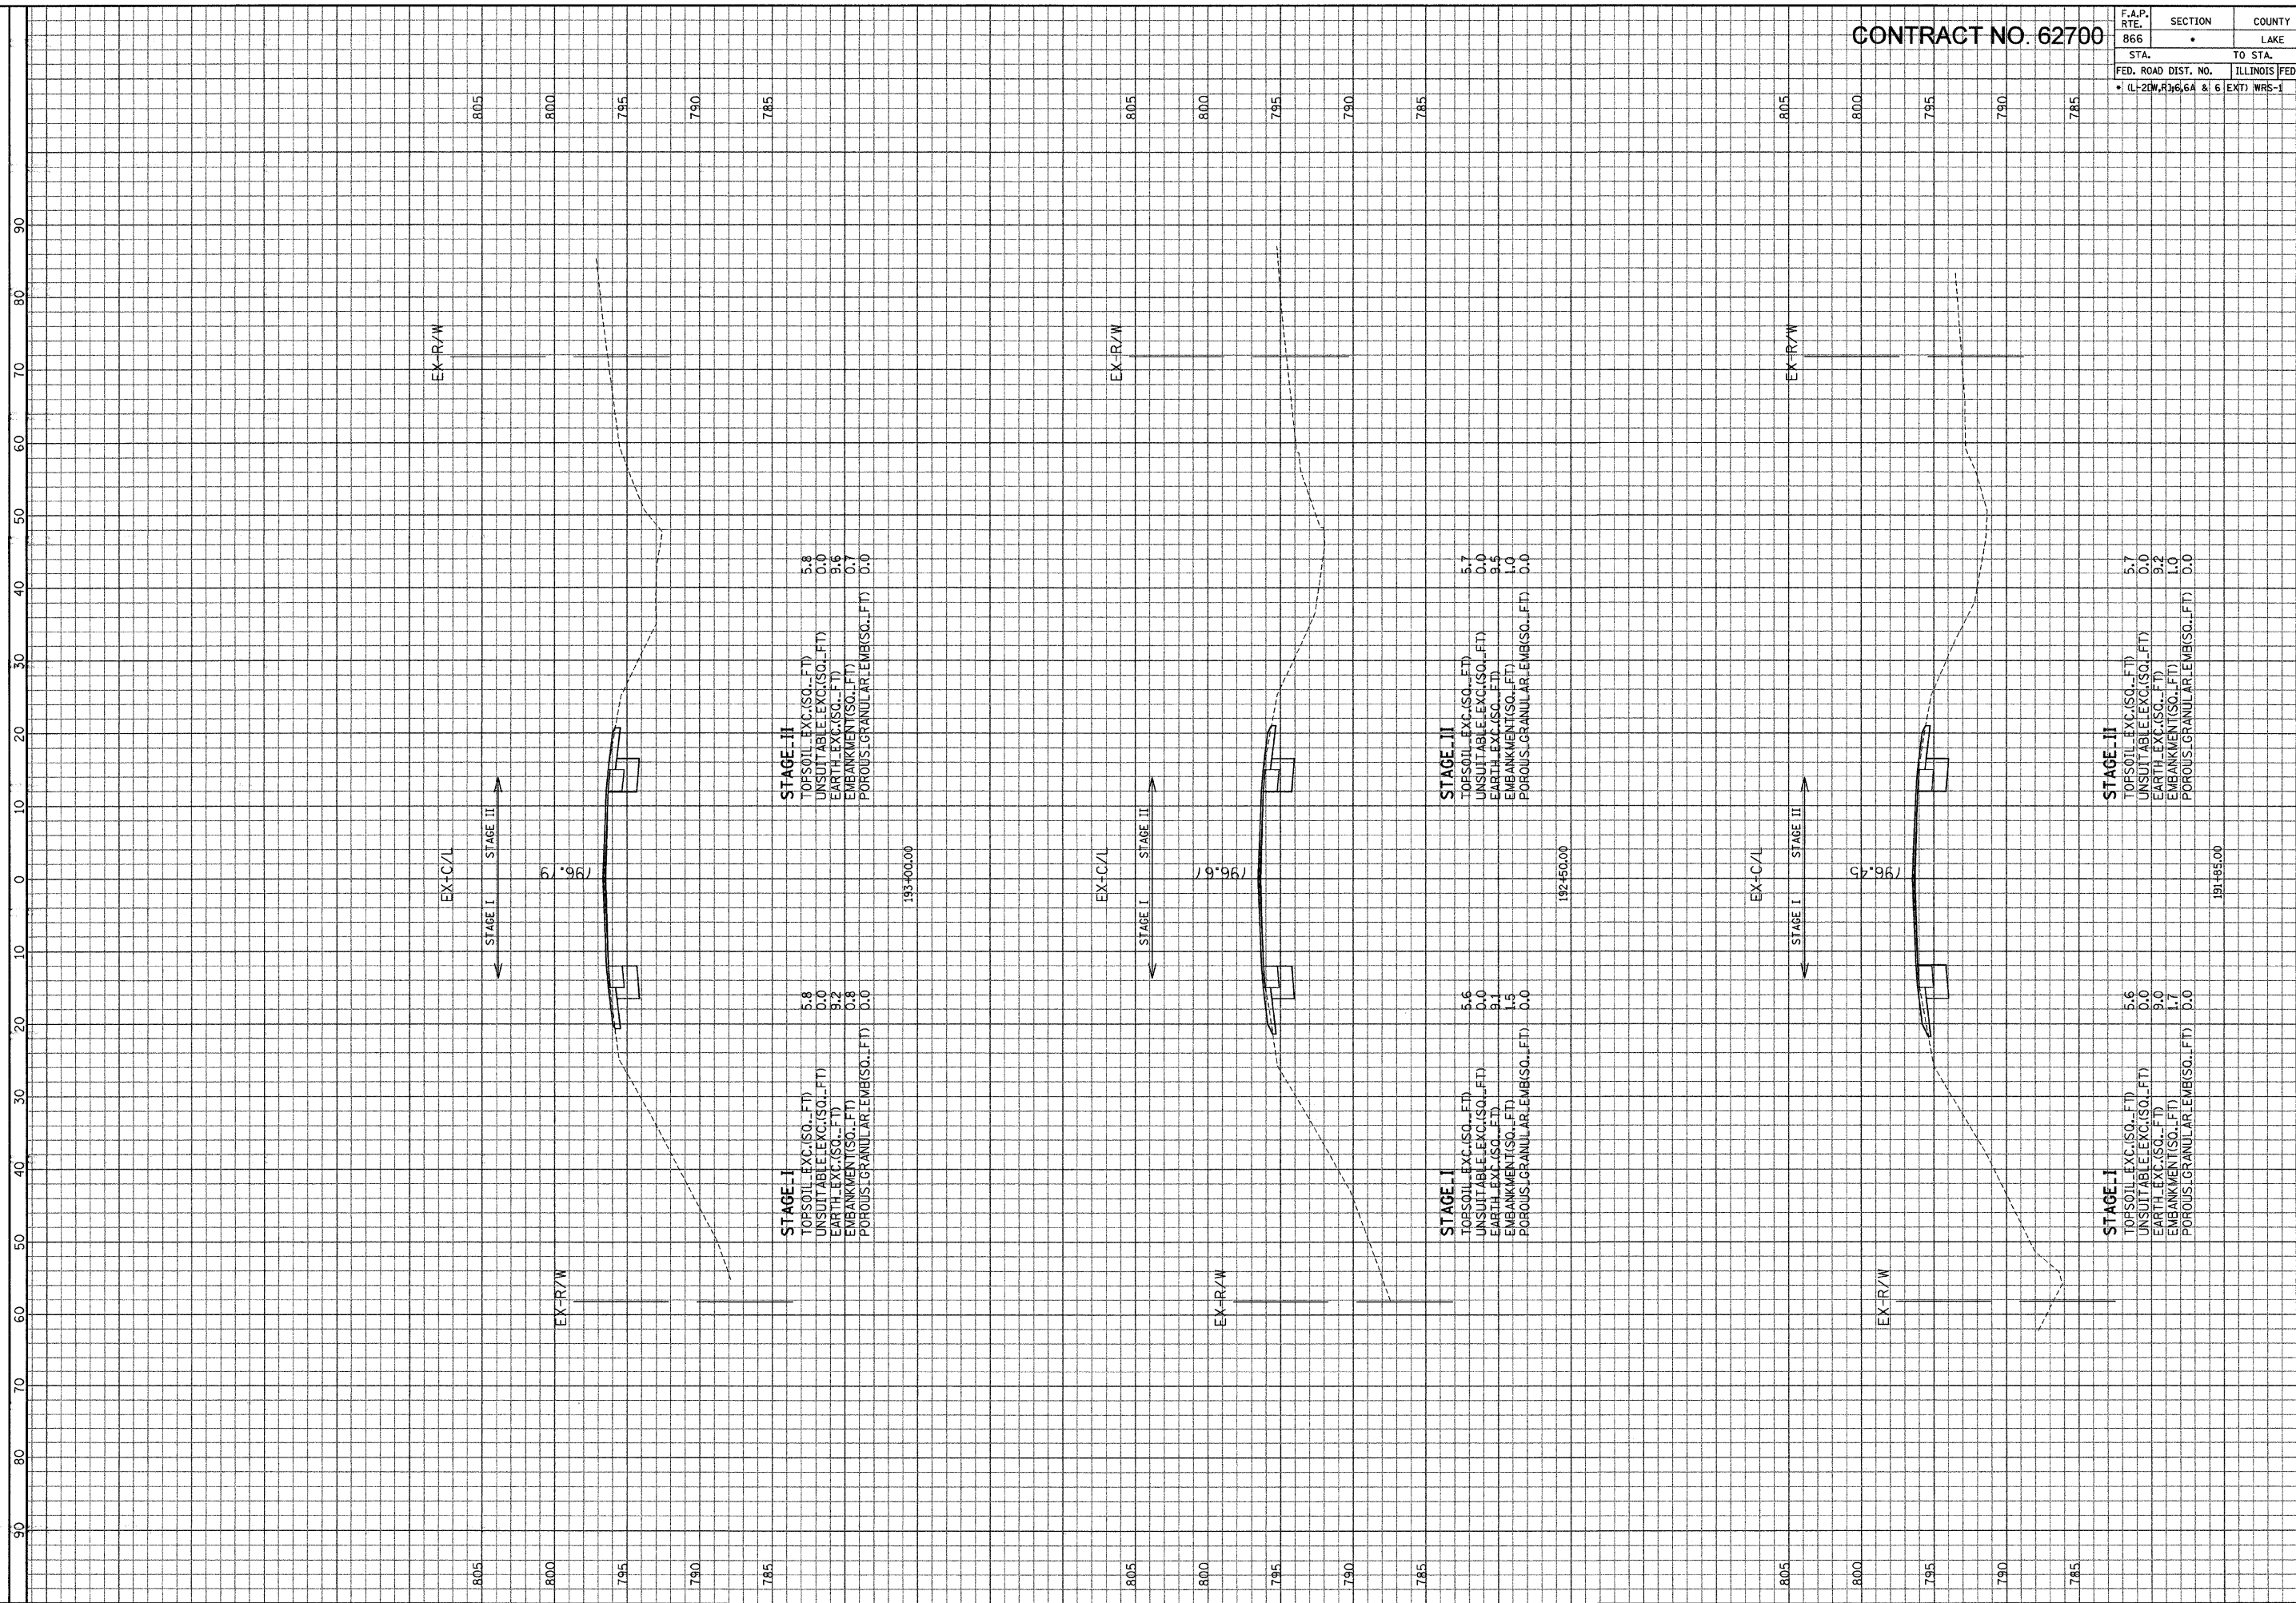

STAGE-II
 TOPSOIL EXC.(SQ.FT) 5.8
 UNSUITABLE EXC.(SQ.FT) 0.0
 EARTH EXC.(SQ.FT) 9.6
 EMBANKMENT(SQ.FT) 0.7
 POROUS GRANULAR EMB(SQ.FT) 0.0

STAGE-I
 TOPSOIL EXC.(SQ.FT) 5.8
 UNSUITABLE EXC.(SQ.FT) 0.0
 EARTH EXC.(SQ.FT) 9.2
 EMBANKMENT(SQ.FT) 0.8
 POROUS GRANULAR EMB(SQ.FT) 0.0

STAGE-II
 TOPSOIL EXC.(SQ.FT) 5.7
 UNSUITABLE EXC.(SQ.FT) 0.0
 EARTH EXC.(SQ.FT) 9.5
 EMBANKMENT(SQ.FT) 1.0
 POROUS GRANULAR EMB(SQ.FT) 0.0

STAGE-I
 TOPSOIL EXC.(SQ.FT) 5.6
 UNSUITABLE EXC.(SQ.FT) 0.0
 EARTH EXC.(SQ.FT) 9.1
 EMBANKMENT(SQ.FT) 1.5
 POROUS GRANULAR EMB(SQ.FT) 0.0

STAGE-II
 TOPSOIL EXC.(SQ.FT) 5.7
 UNSUITABLE EXC.(SQ.FT) 0.0
 EARTH EXC.(SQ.FT) 9.2
 EMBANKMENT(SQ.FT) 1.0
 POROUS GRANULAR EMB(SQ.FT) 0.0

STAGE-I
 TOPSOIL EXC.(SQ.FT) 5.6
 UNSUITABLE EXC.(SQ.FT) 0.0
 EARTH EXC.(SQ.FT) 9.0
 EMBANKMENT(SQ.FT) 1.7
 POROUS GRANULAR EMB(SQ.FT) 0.0

ILLINOIS DEPARTMENT OF TRANSPORTATION

F. A. P. ROUTE 866 (IL ROUTE 83) STA. 191+85 TO STA. 193+00

SCALE: HORIZ. 1" = 10' VERT. 1" = 5'

GRAEF, ANHALT, SOLDWEMER & ASSOCIATES, INC.
 ENGINEERS & SCIENTISTS
 8501 N. Higgins Road, Suite 280
 Chicago, Illinois 60631
 (773) 399-0112