


CONTRACT NO. 62700

F.A.P. RTE.	SECTION	COUNTY	TOTAL SHEETS	SHEET NO.
866	•	LAKE	554	341

STA.	TO STA.
FED. ROAD DIST. NO.	ILLINOIS FED. AID PROJECT

• (L-2)(W-3)(6.6A & 6 EXT) WRS-1

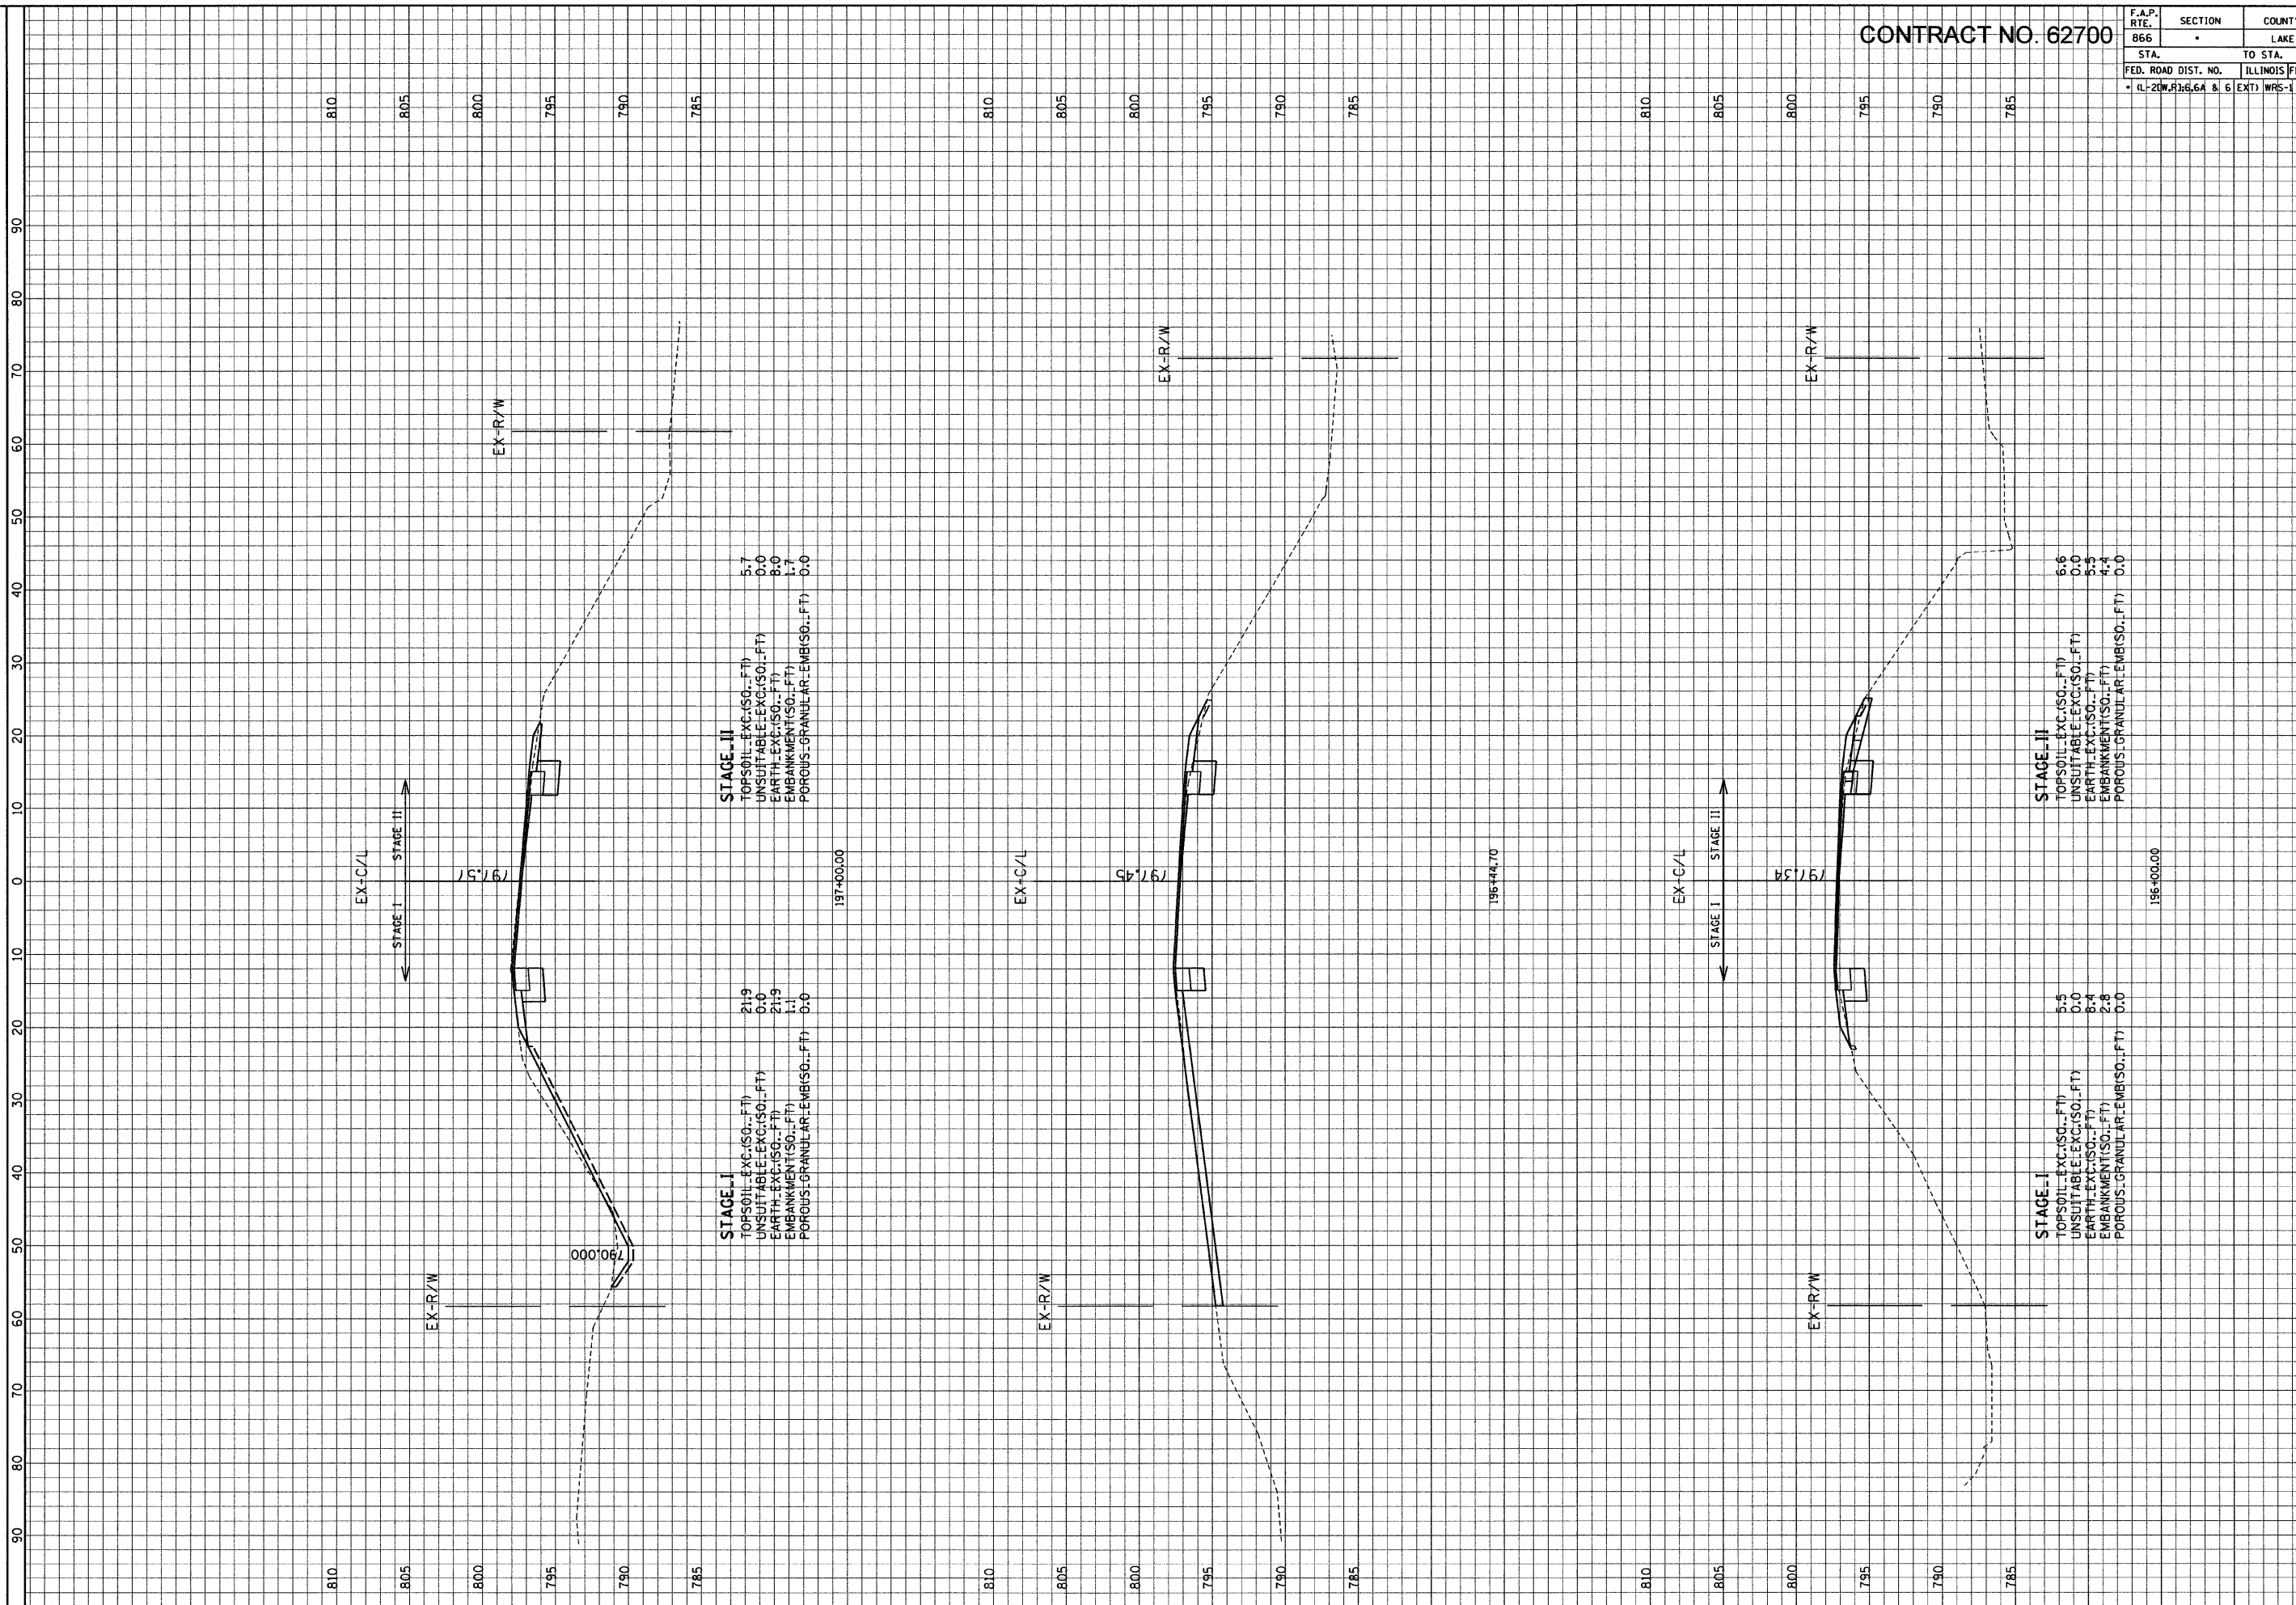

ILLINOIS DEPARTMENT OF TRANSPORTATION

F. A. P. ROUTE 866 (IL ROUTE 83)

SCALE: HORIZ. 1" = 10'

VERT. 1" = 5'

STA. 196+00 TO STA. 197+00

GRAEF, ANHALT, SCHNEIDER & ASSOCIATES, INC.
 ENGINEERS & SCIENTISTS
 8501 Chicago, Illinois 60631
 (773) 399-0112

FILE: G:\2000\4024-N\Geo\Area.B\XSH1-B.dgn
 DATE: 21-Jan-94