


CONTRACT NO. 62700

F.A.P. RTE. 866	SECTION •	COUNTY LAKE	TOTAL SHEETS 554	SHEET NO. 347
STA. 800		TO STA. 785		
FED. ROAD DIST. NO.		ILLINOIS FED. AID PROJECT		
• IL-20W, R36.6A & 6		EXT) WRS-1		

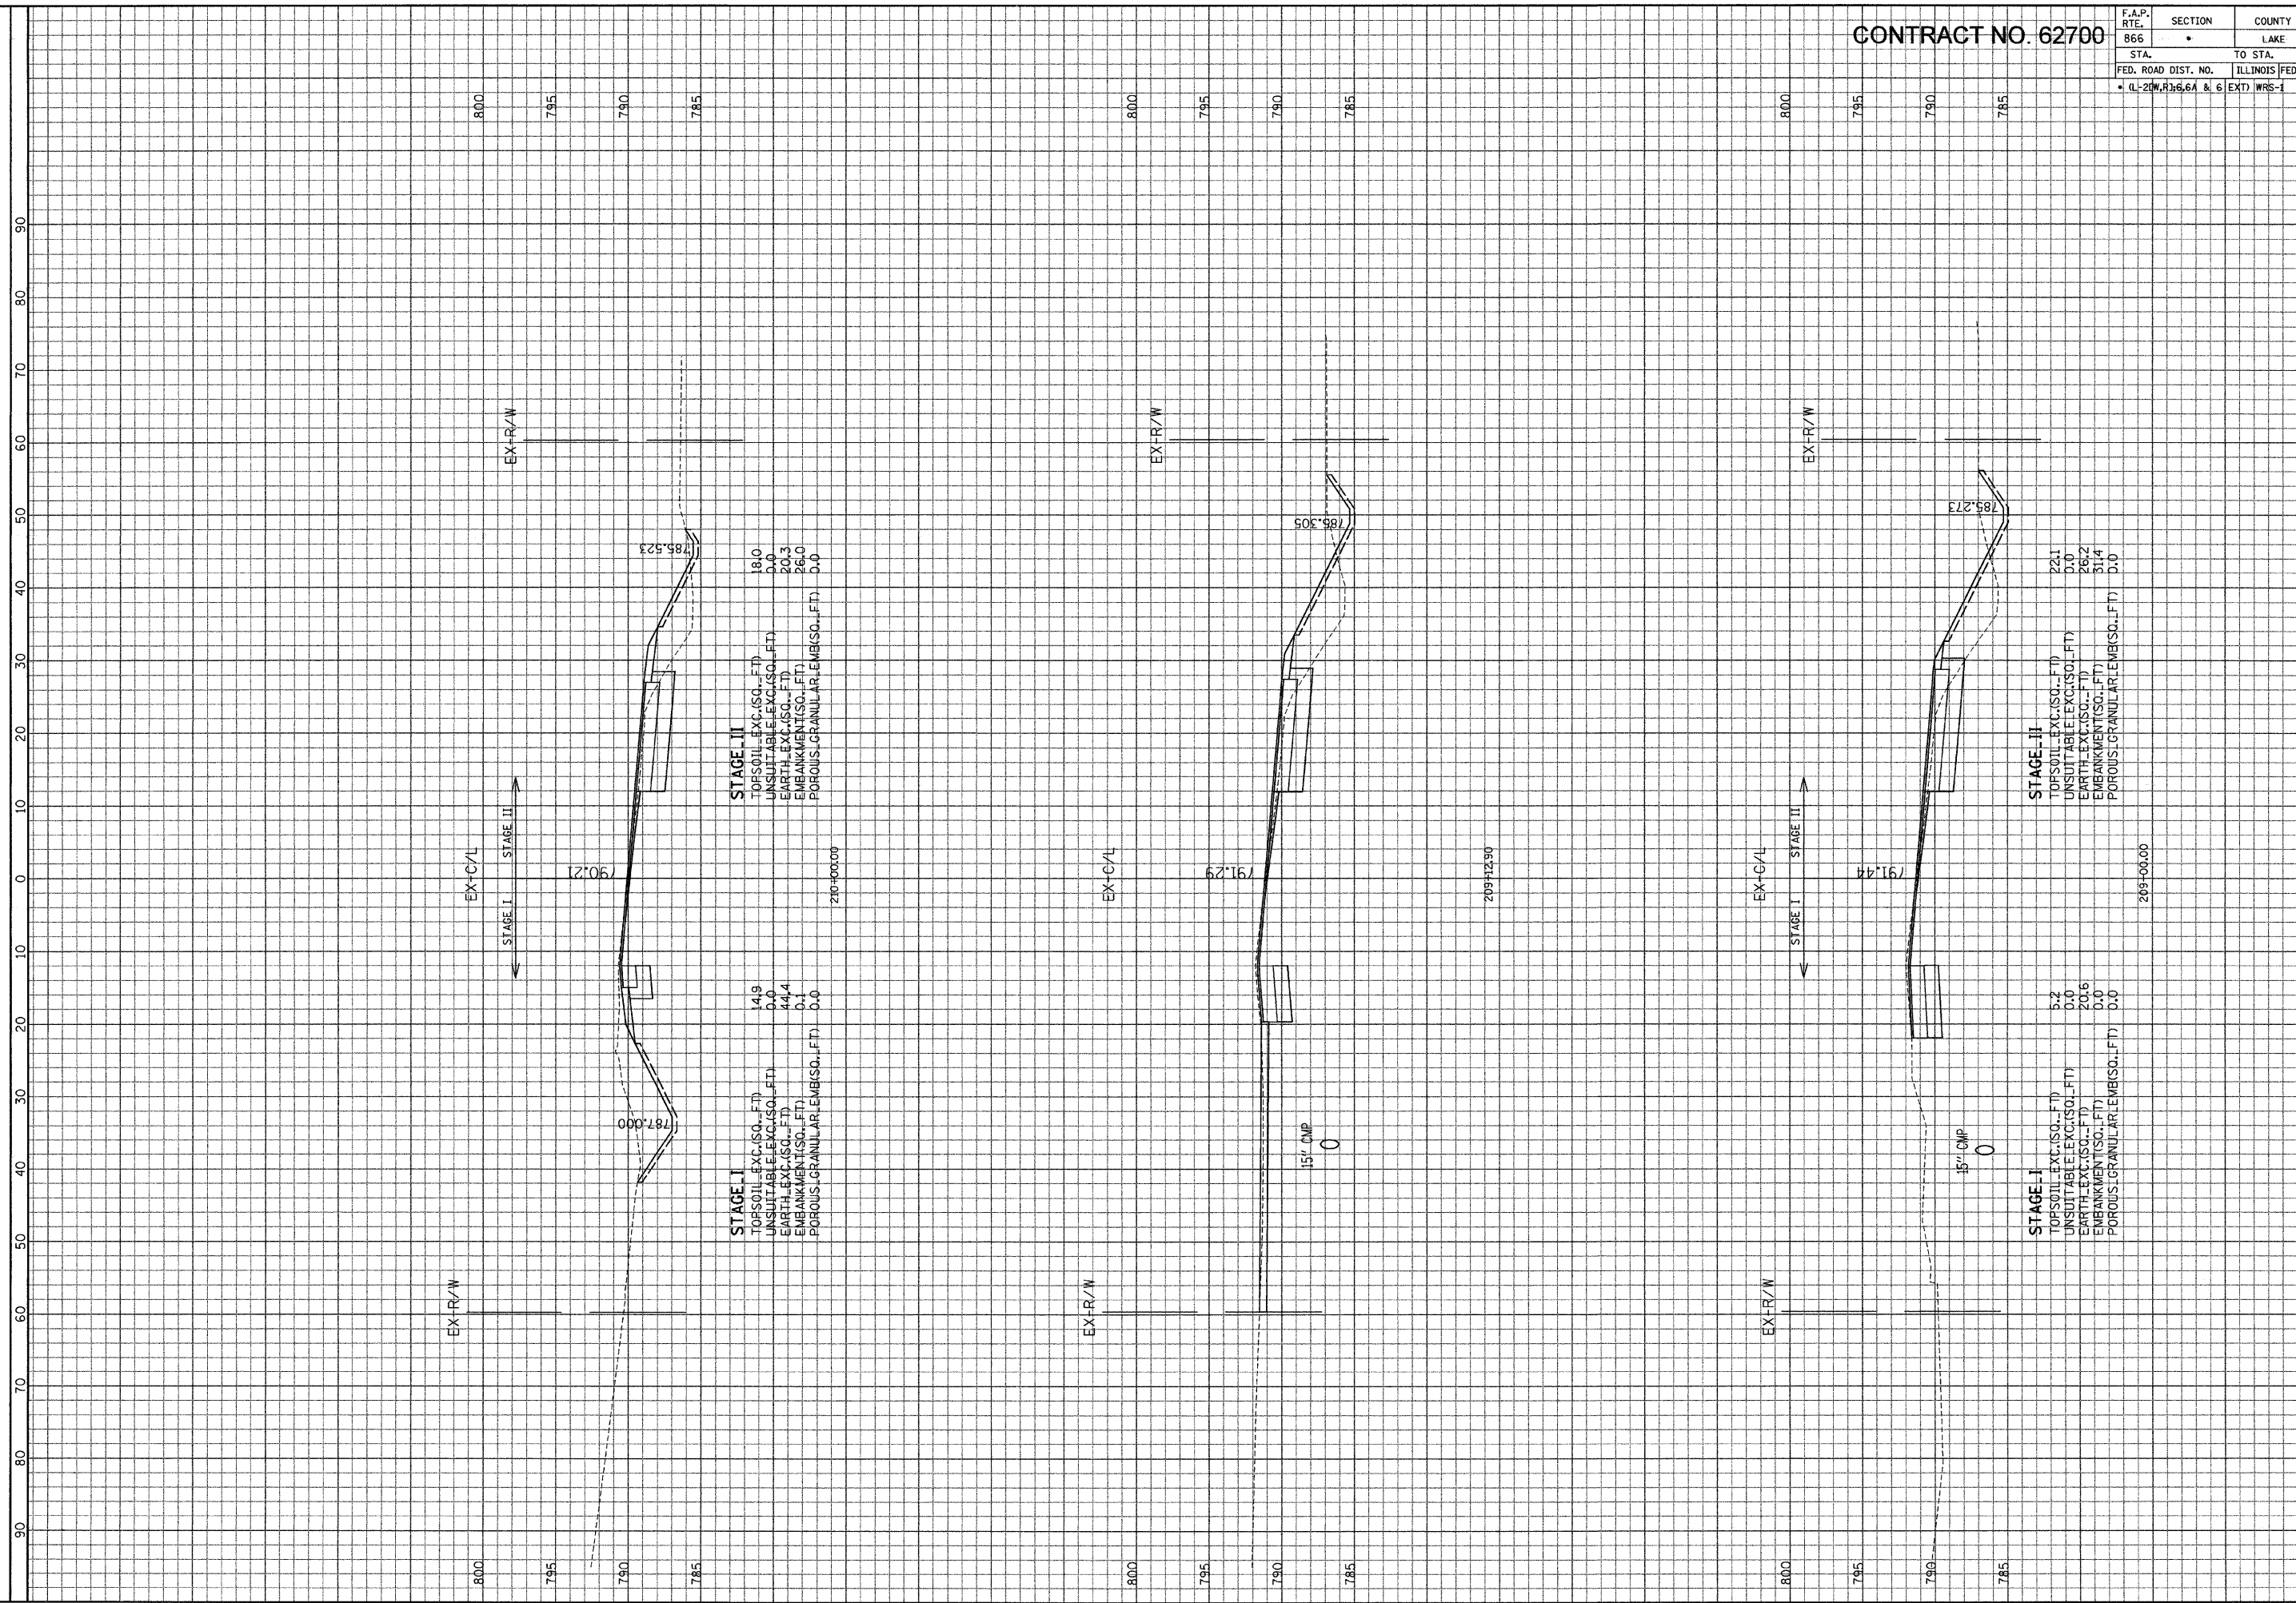

ILLINOIS DEPARTMENT OF TRANSPORTATION

F. A. P. ROUTE 866 (IL ROUTE 83)  
STA. 209+00 TO STA. 210+00

SCALE: HORIZ. 1" = 10'  
VERT. 1" = 5'

GRAF, ANHALT, SCHLOEMER & ASSOCIATES, INC.  
ENGINEERS & SCIENTISTS  
8501 N. Higgins Road, Suite 280  
Chicago, Illinois 60631  
(773) 359-0172

FILE: GA200904024\_N\proj\wres\B\XSH1\_B.dgn  
DATE: 21-Jan-04 10:16