


F.A.P. RTE. 866	SECTION •	COUNTY LAKE	TOTAL SHEETS NO. 554	SHEET NO. 351
STA.		TO STA.		
FED. ROAD DIST. NO.		ILLINOIS FED. AID PROJECT		
• CL-211W, R136.6A & 6 EXT WRS-1				

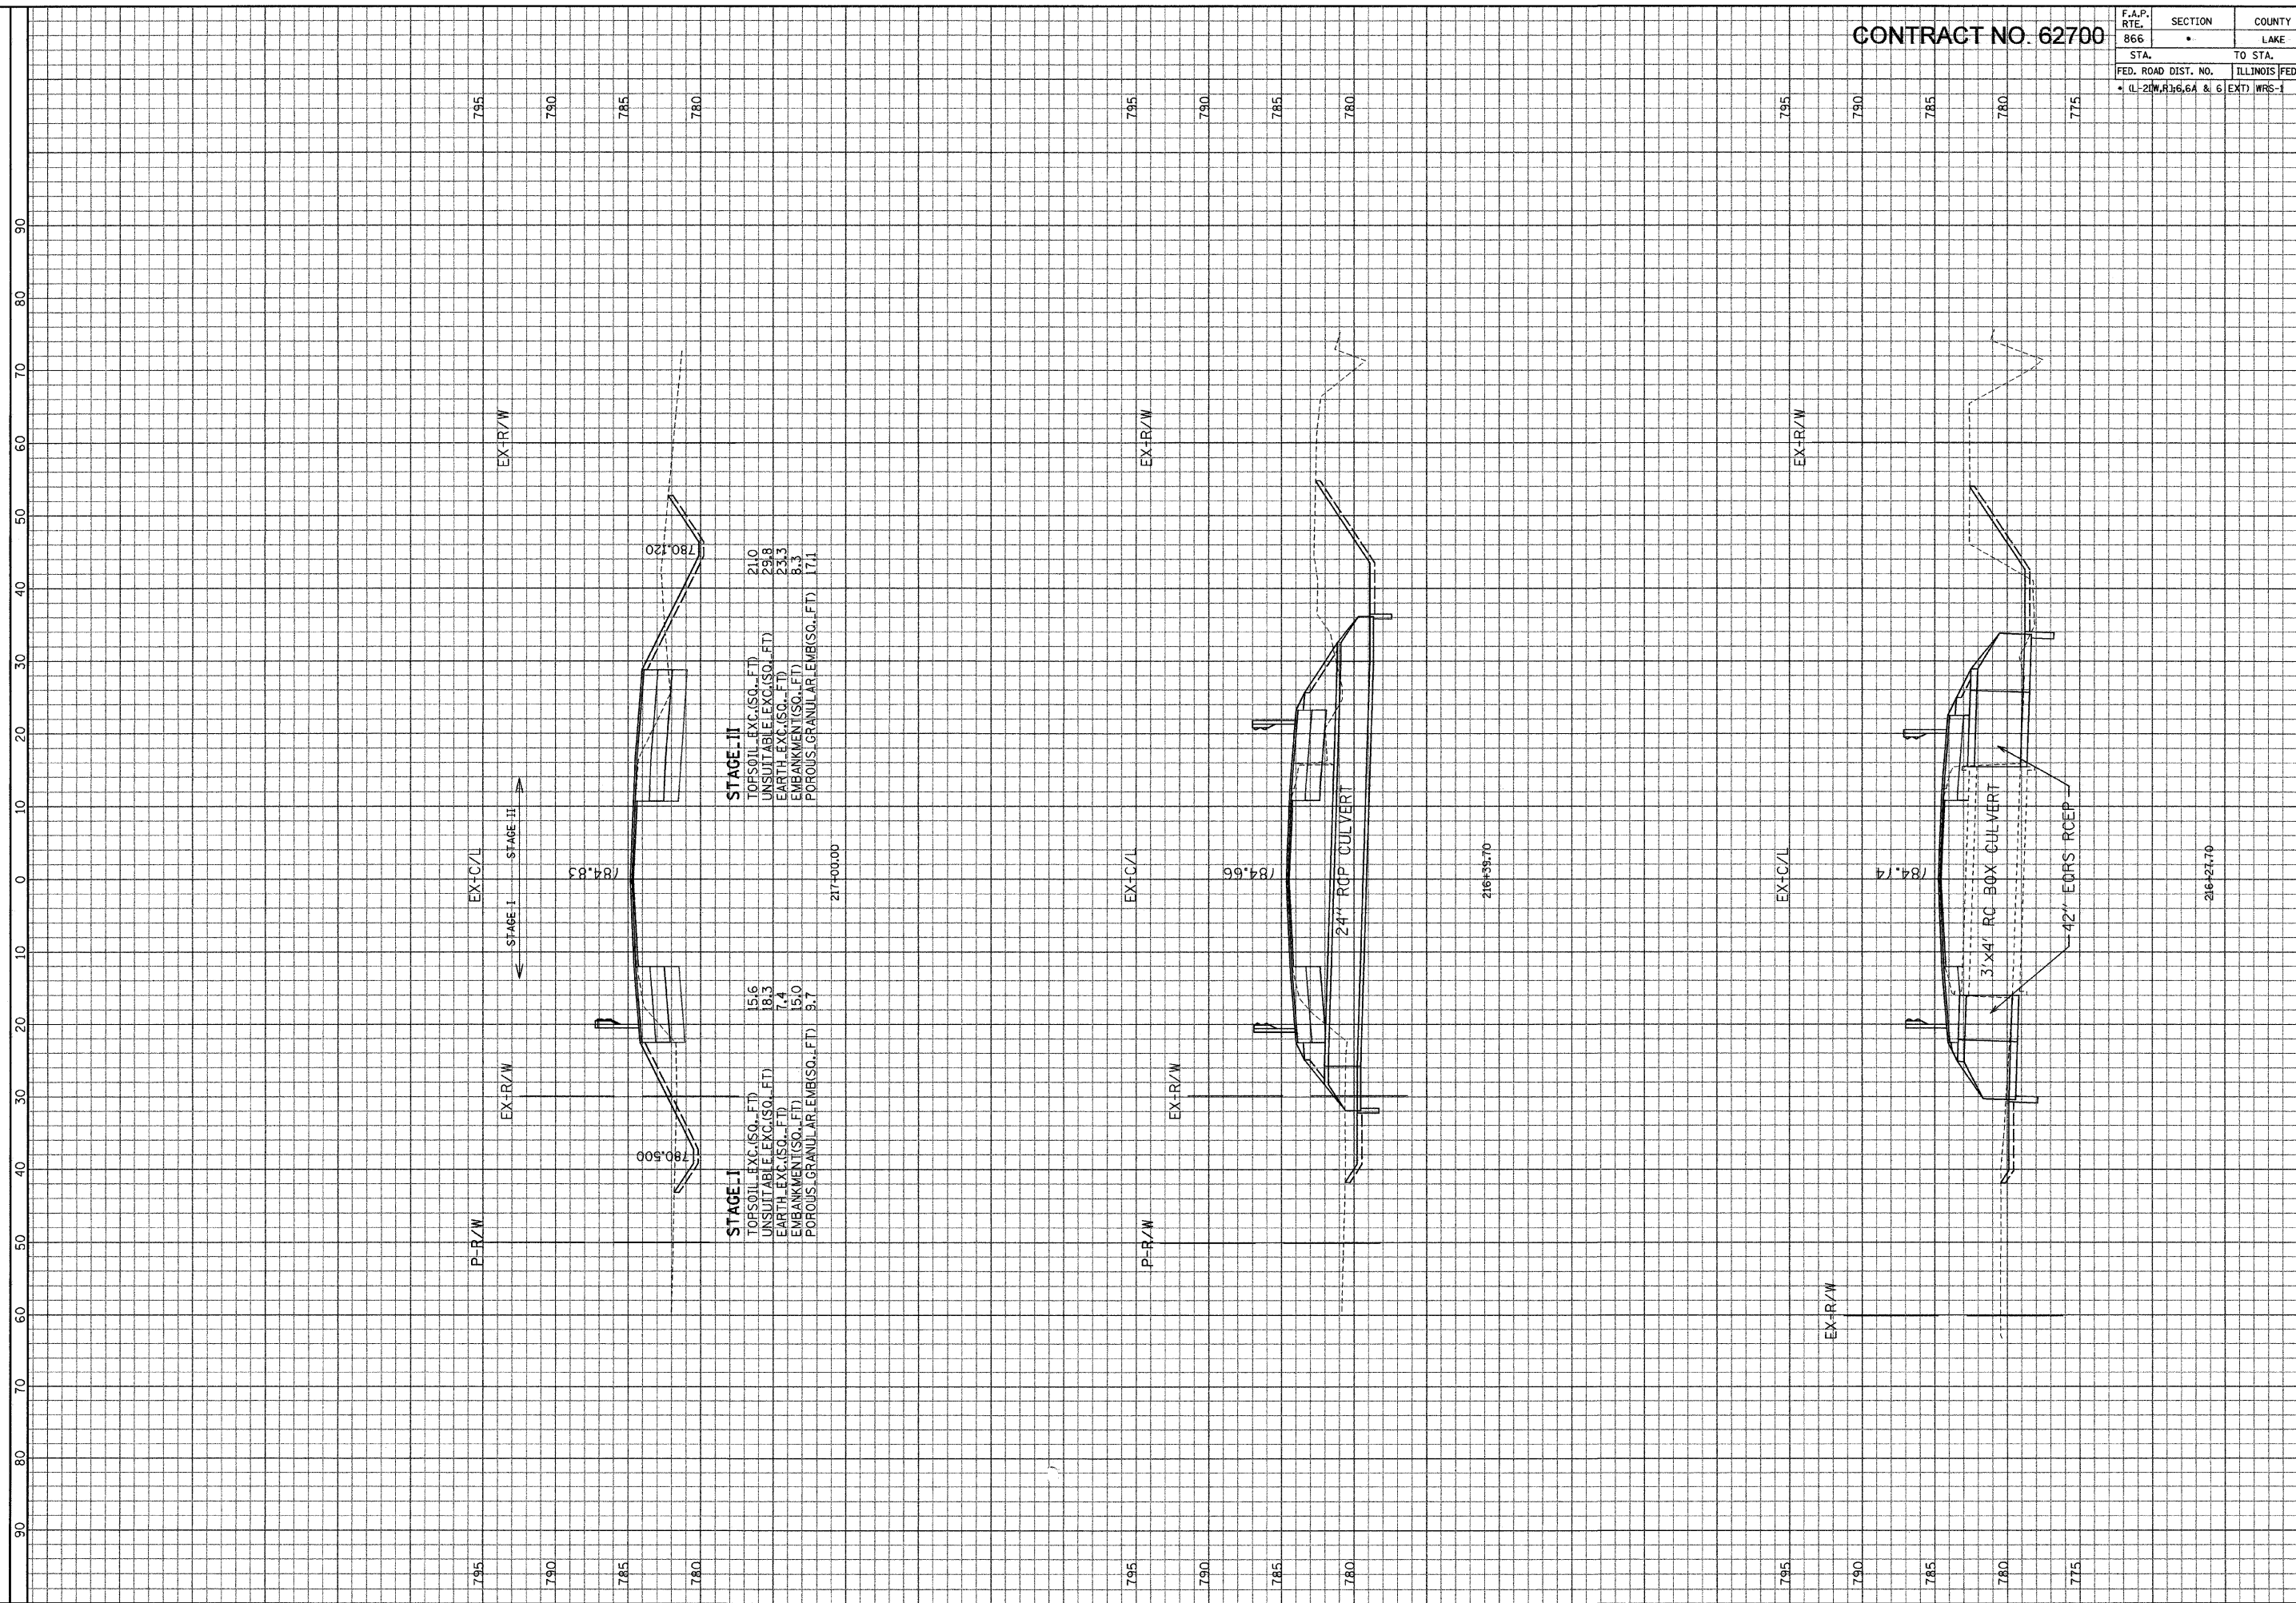

STAGE - II
 TOPSOIL EXC. (SQ. FT) 21.0
 UNSUITABLE EXC. (SQ. FT) 29.8
 EARTH EXC. (SQ. FT) 23.3
 EMBANKMENT (SQ. FT) 8.3
 POROUS GRANULAR EMB. (SQ. FT) 17.1

STAGE - I
 TOPSOIL EXC. (SQ. FT) 15.6
 UNSUITABLE EXC. (SQ. FT) 18.3
 EARTH EXC. (SQ. FT) 7.4
 EMBANKMENT (SQ. FT) 15.0
 POROUS GRANULAR EMB. (SQ. FT) 9.7

ILLINOIS DEPARTMENT
OF TRANSPORTATION

GRAF, ANHALT, SCHLOEMER & ASSOCIATES, INC.
ENGINEERS & SCIENTISTS
8501 N. Higgins Road, Suite 280
Chicago, Illinois 60631
(773) 399-9111

SCALE: HORIZ. 1" = 10'
VERT. 1" = 5'

F. A. P. ROUTE 866 (IL ROUTE 83)
STA. 216+27.70 TO STA. 217+00

FILE: G:\2000\4224_N\proj\Area\Area\EXCHST_1.dwg
DATE: 21-Jan-04 10:16