


CONTRACT NO. 62700

F.A.P. RTE.	SECTION	COUNTY	TOTAL SHEETS	SHEET NO.
866	•	LAKE	554	354
STA.	TO STA.			
FED. ROAD DIST. NO.	ILLINOIS FED. AID PROJECT			
• IL-20W, R36.6A & 6 EXT) WRS-1				

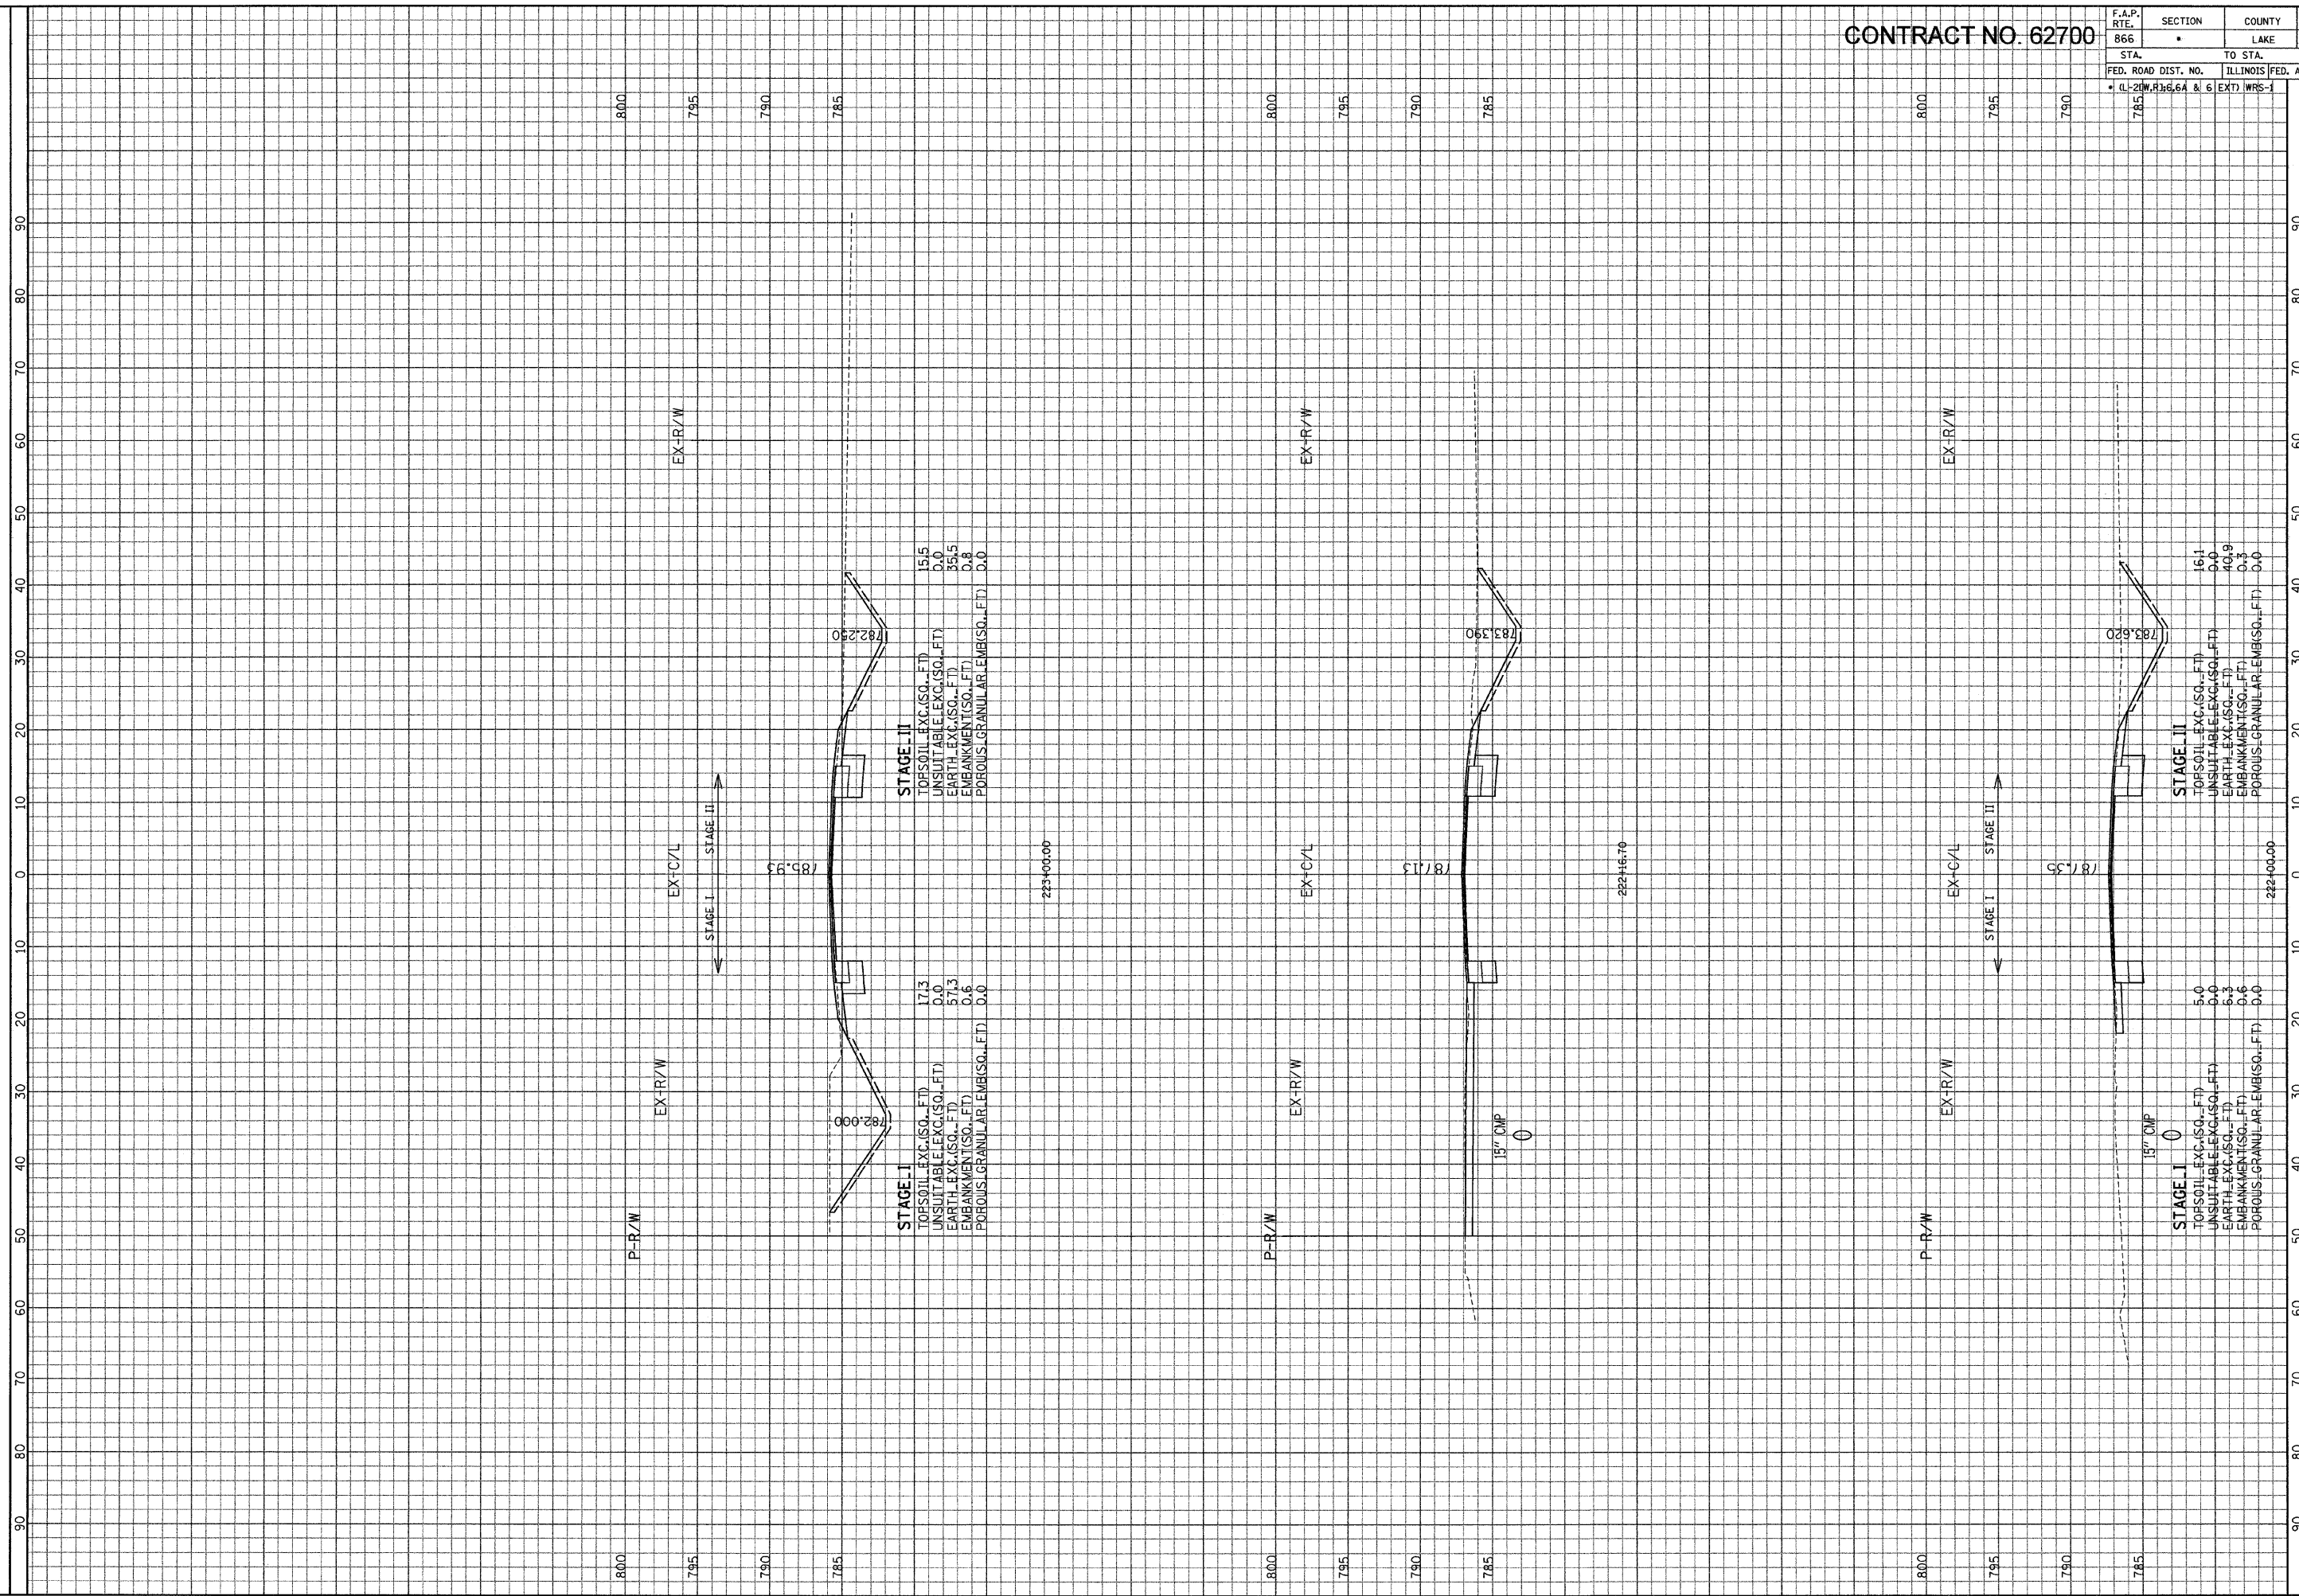

ILLINOIS DEPARTMENT OF TRANSPORTATION

F. A. P. ROUTE 866 (IL ROUTE 83)

STA. 222+00 TO STA. 223+00

SCALE: HORIZ. 1" = 10'

VERT. 1" = 5'

222+00.00

222+16.70

222+00.00

222+00.00

15" CMP

15" CMP

15" CMP

GRAEF, ANHALT, SCHLOEMER & ASSOCIATES, INC.
ENGINEERS & SCIENTISTS
8501 N. Higgins Road, Suite 280
Chicago, Illinois 60631
(773) 399-0012

FILE: G:\2009\4924_N\proj\Area\B\X\SH1_B.dgn
DATE: 21-Jan-04 10:16