


CONTRACT NO. 62700

F.A.P. RTE.	SECTION	COUNTY	TOTAL SHEETS	SHEET NO.
866		LAKE	554	358
STA.	TO STA.		ILLINOIS FED. AID PROJECT	
FED. ROAD DIST. NO.	ILLINOIS FED. AID PROJECT		• (L-20W, R) 6.6A & 6 (EXT) WRS-1	

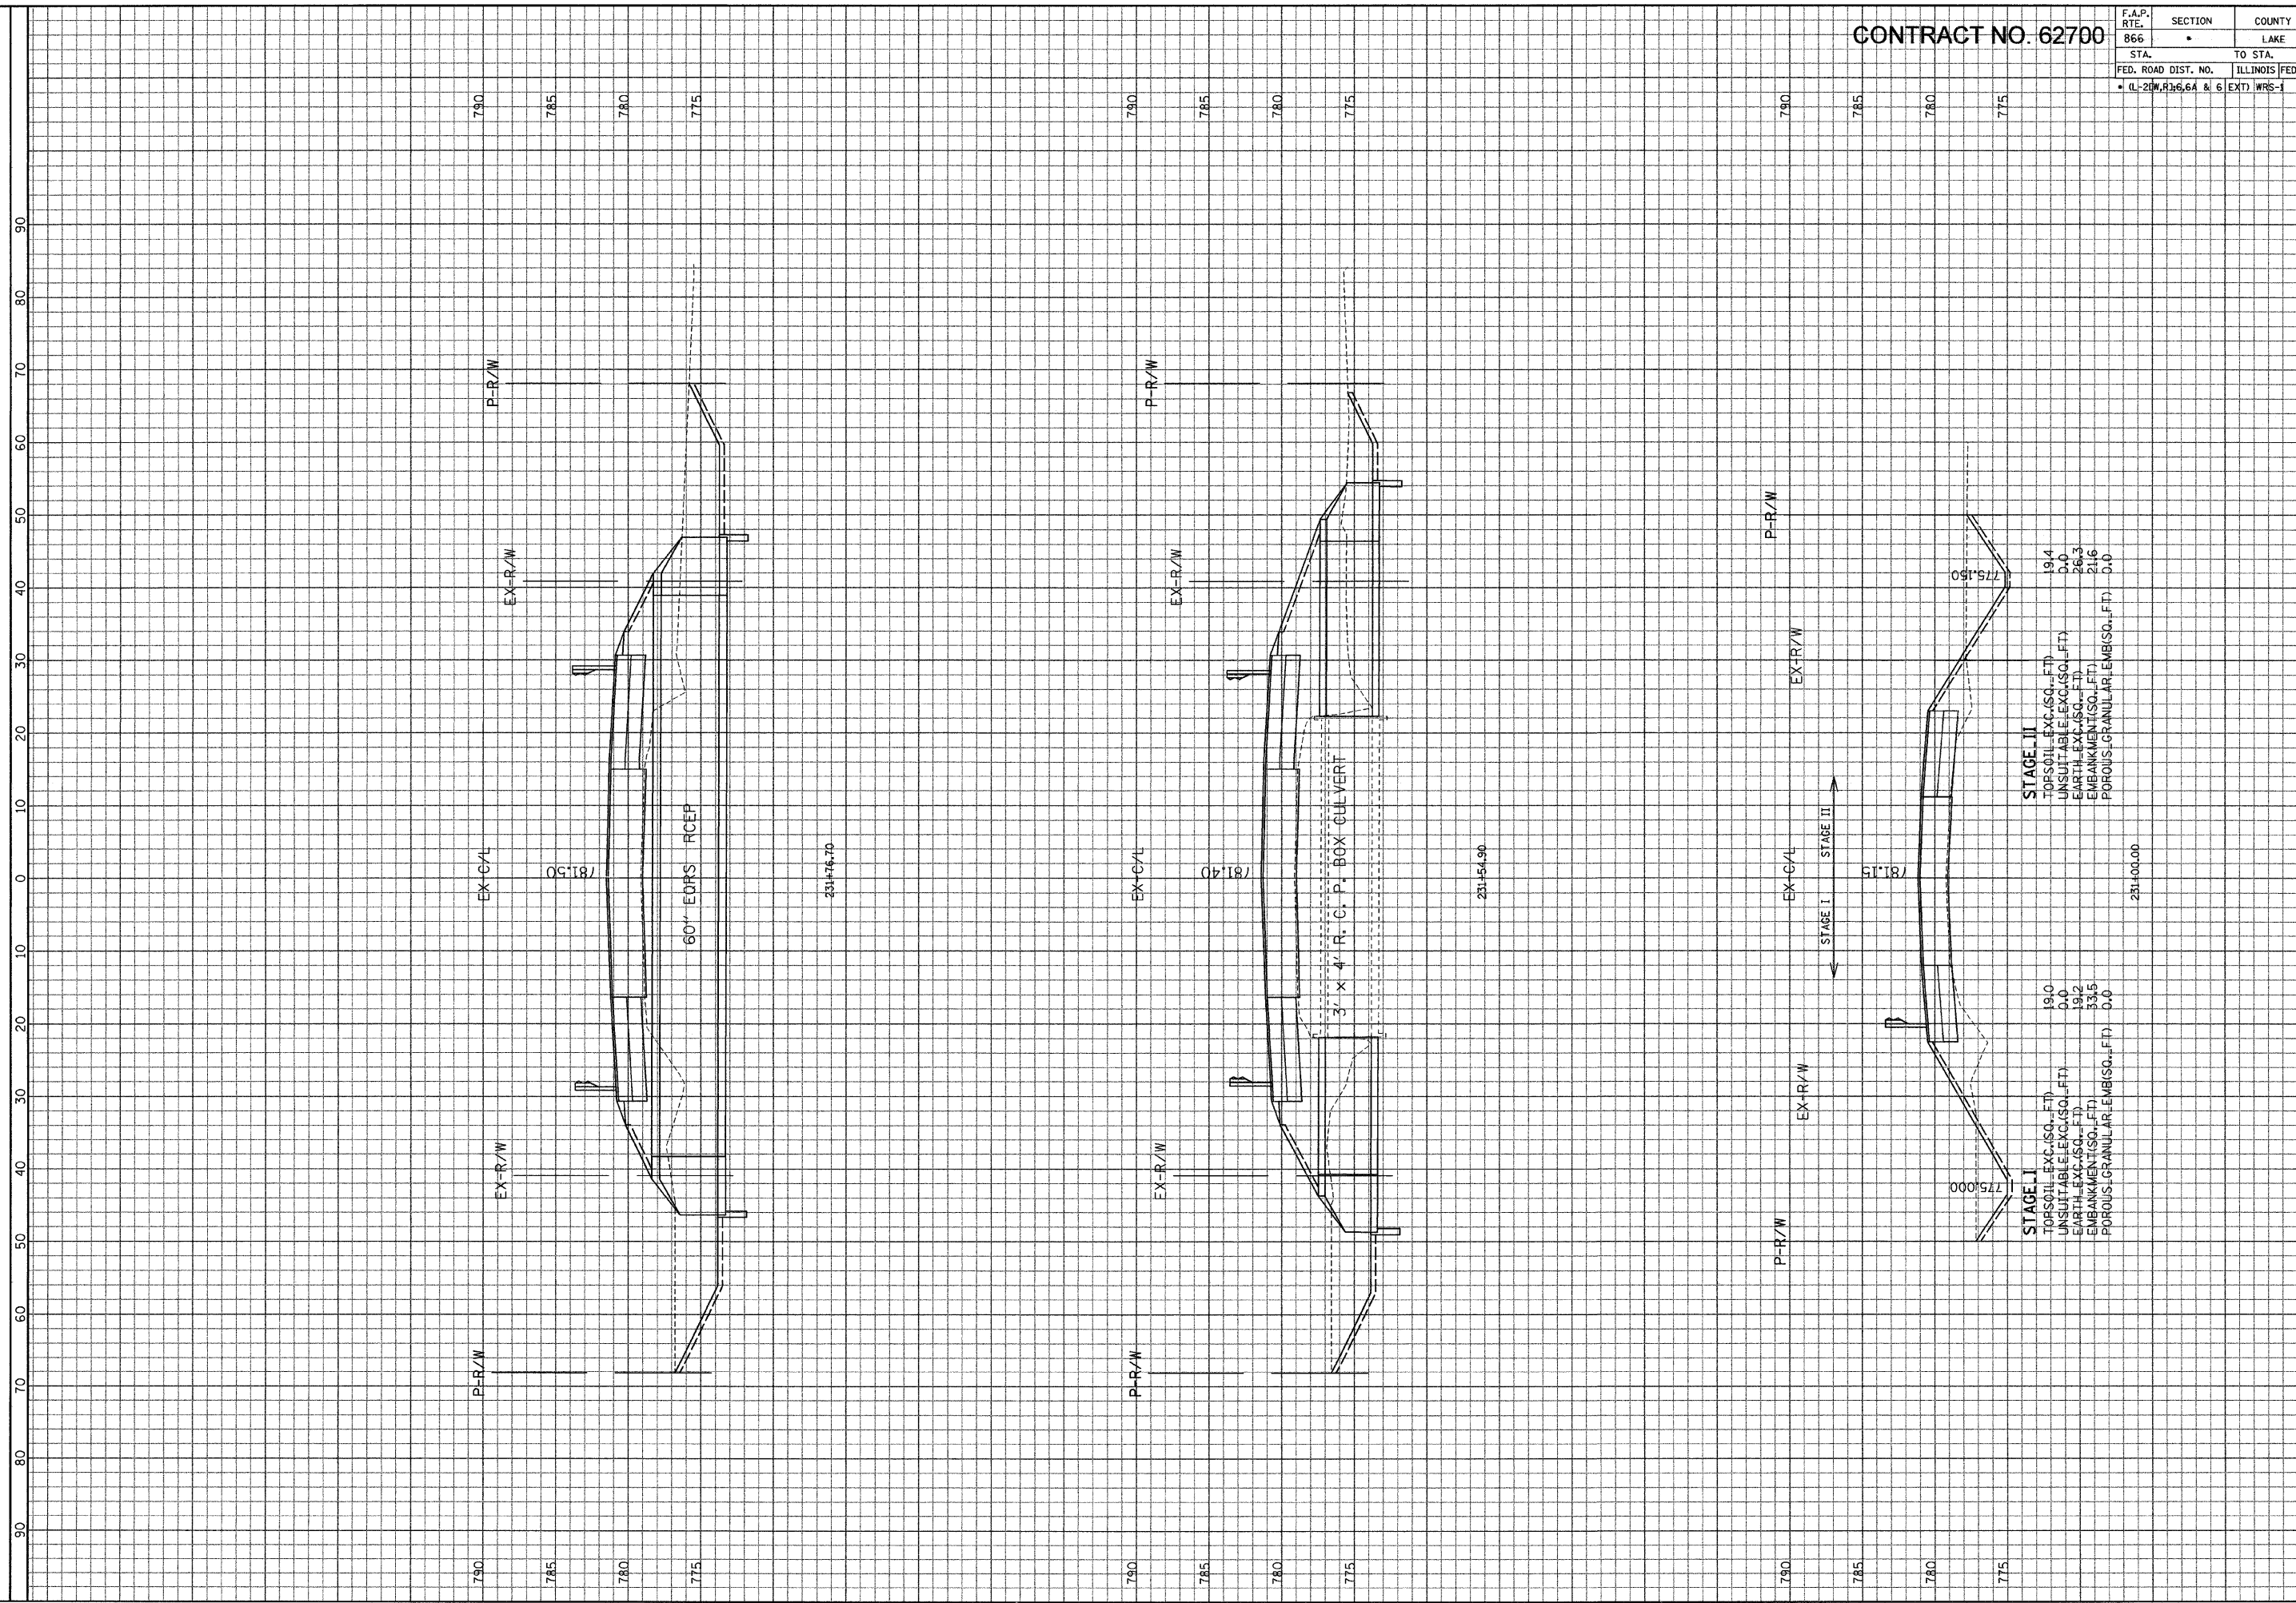

ILLINOIS DEPARTMENT OF TRANSPORTATION

F. A. P. ROUTE 866 (IL ROUTE 83)

SCALE: HORIZ. 1" = 10'
VERT. 1" = 5'

STA. 231+00 TO STA. 231+76.70

GRAF, ANHALT, SCHLOEMER & ASSOCIATES, INC.
ENGINEERS & SCIENTISTS
8501 N. Higgins Road, Suite 280
Chicago, Illinois 60631
(773) 359-0111

FILE: G:\2004\024_N\Geo\Area\B\XSH1_B.dgn
DATE: 21-Jan-04 10:16