


CONTRACT NO. 62700

F.A.P. RTE.	SECTION	COUNTY	TOTAL SHEETS	SHEET NO.
866	•	LAKE	554	359
STA.	TO STA.			
FED. ROAD DIST. NO.	ILLINOIS FED. AID PROJECT			
• (L-2) W.R. 36.6A & 6 (EXT) WRS-1				

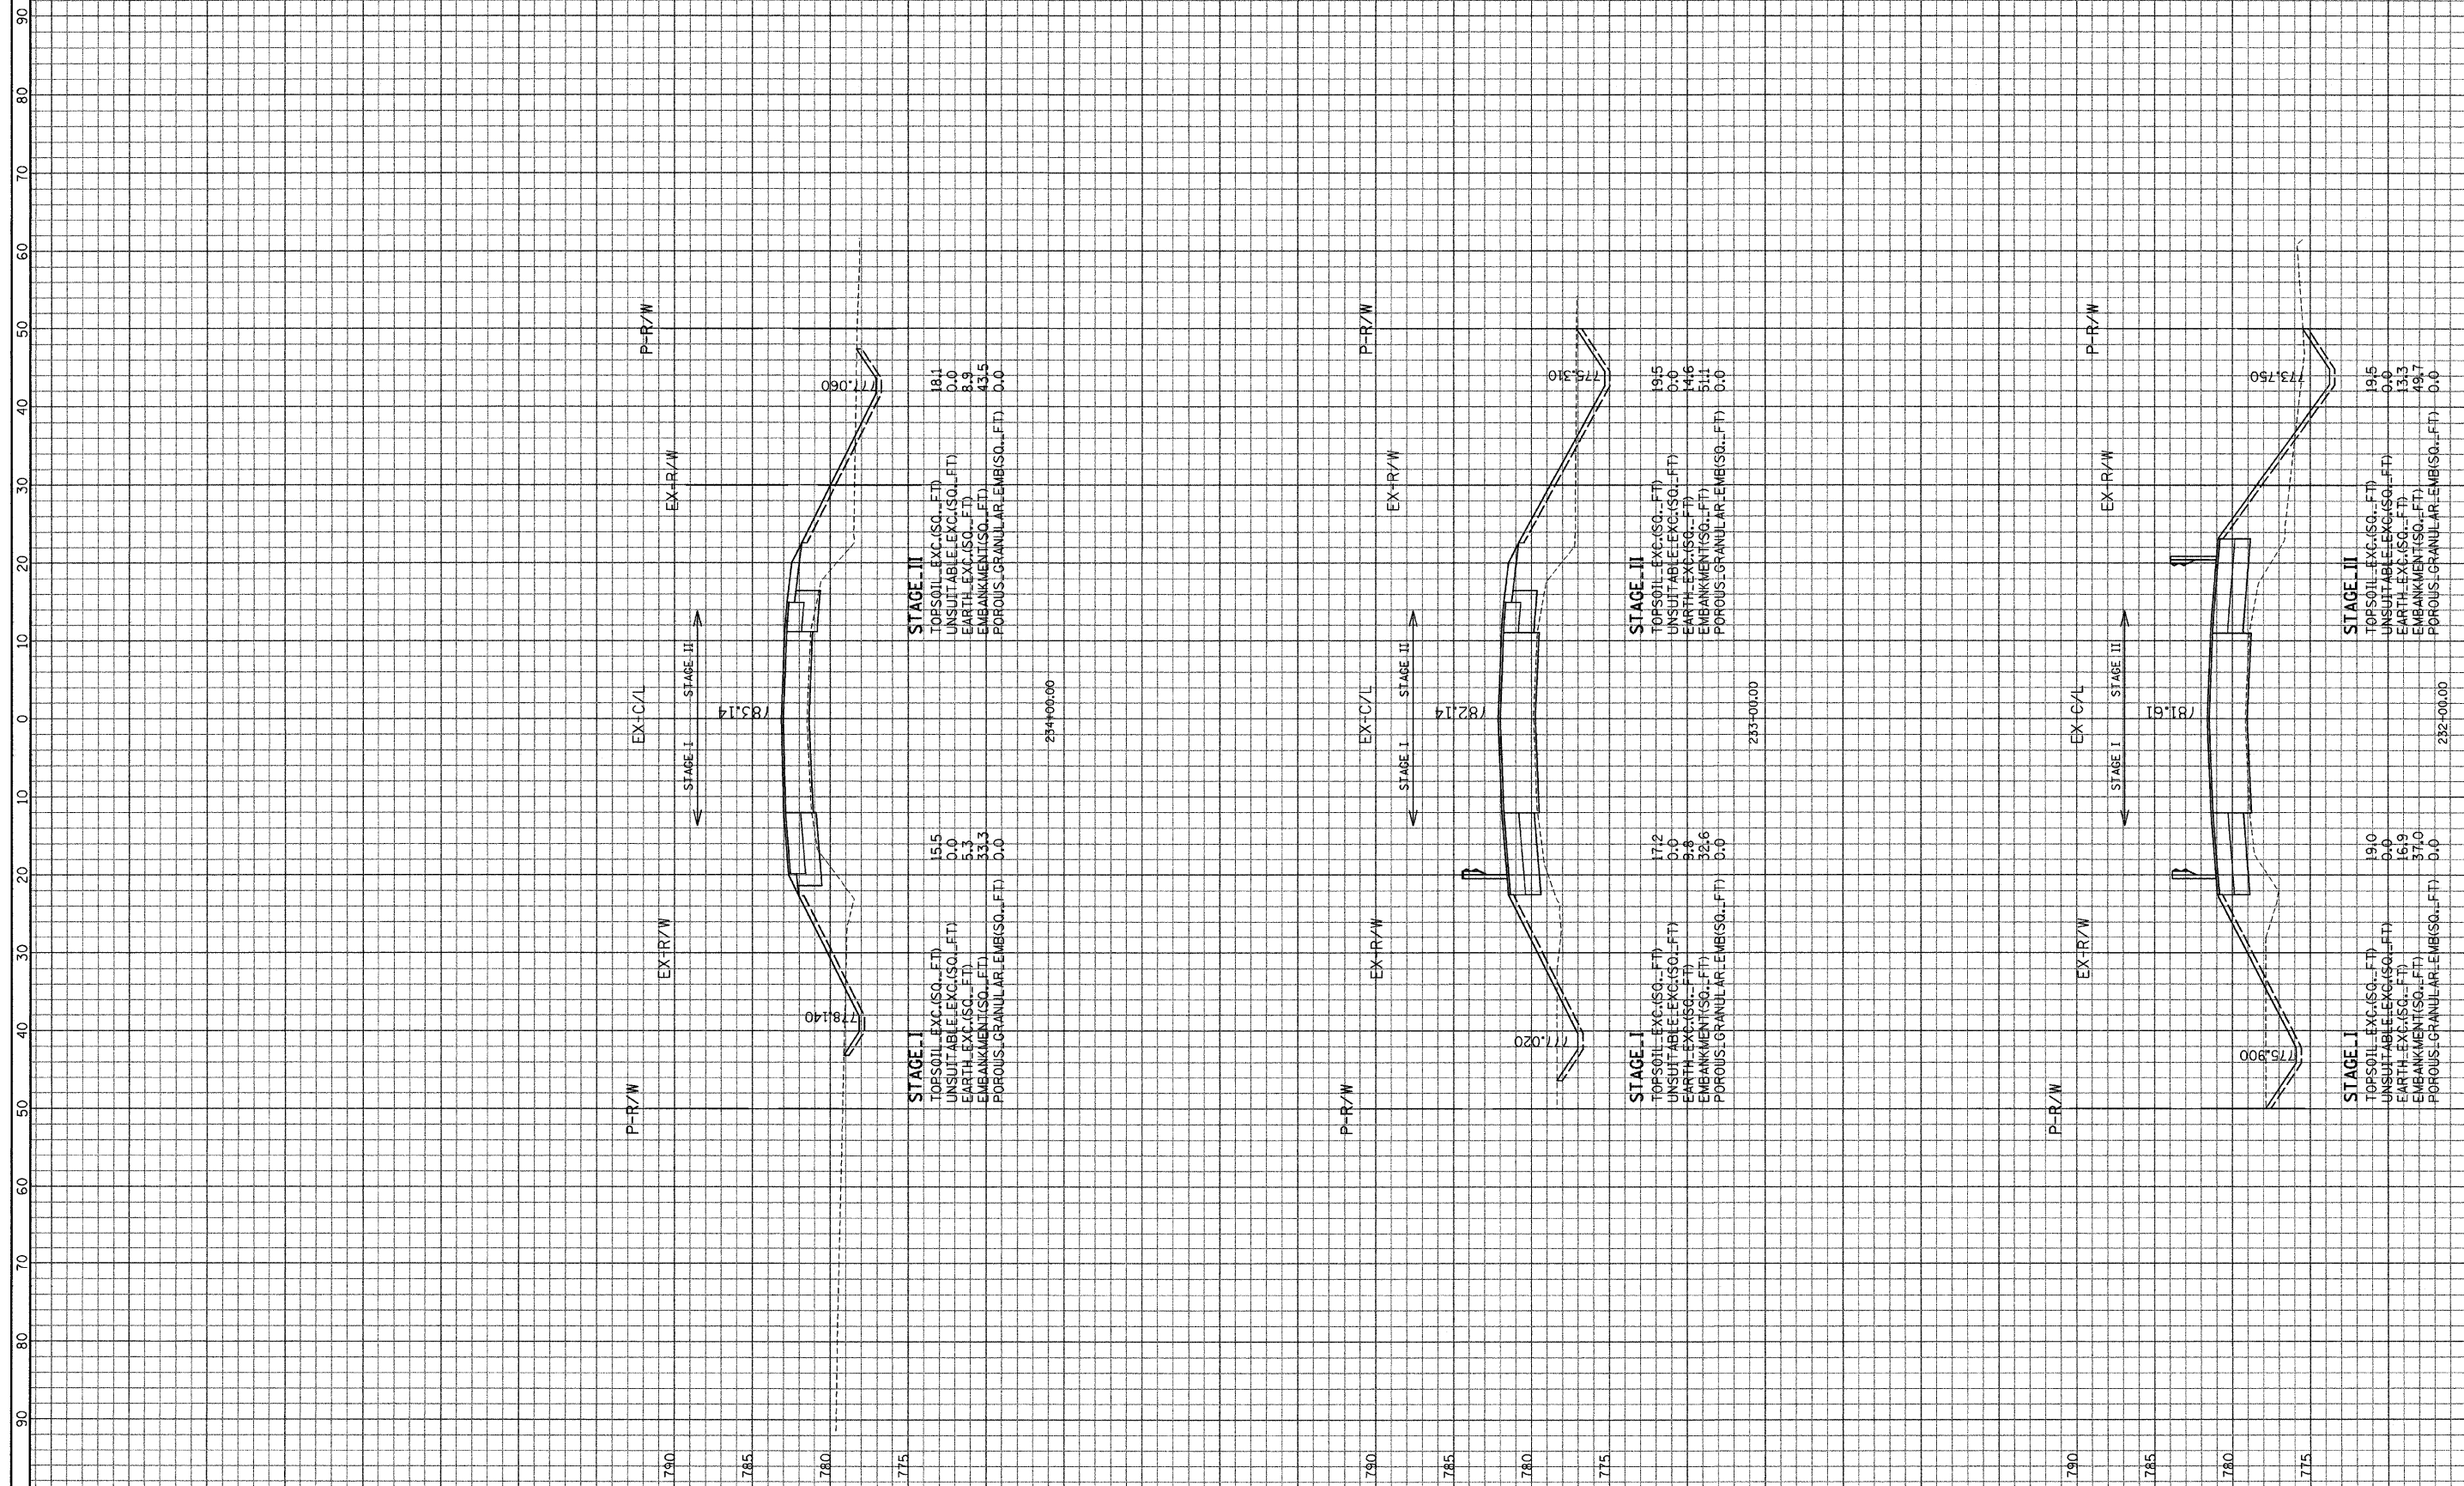

ILLINOIS DEPARTMENT OF TRANSPORTATION

F. A. P. ROUTE 866 (L. ROUTE 83)

STA. 232+00 TO STA. 234+00

SCALE: HORIZ. 1" = 10'  
VERT. 1" = 5'

DATE: 21-Jan-04 10:16

FILE: G:\2004\4924\Ave\Area\Area\BAXSH1\_B.dgn

GRAF, ANHALT, SCHLOMER & ASSOCIATES, INC.  
ENGINEERS & SCIENTISTS  
801 W. Higgins Road, Suite 200  
Chicago, Illinois 60631  
(773) 399-0121