


CONTRACT NO. 62700

F.A.P. RTE.	SECTION	COUNTY	TOTAL SHEETS	SHEET NO.
866	*	LAKE	554	360
STA.	TO STA.			
FED. ROAD DIST. NO.	ILLINOIS	FED. AID PROJECT		
* (L-20W, P3) 6.6A & 6 (EXT) WRS-1				

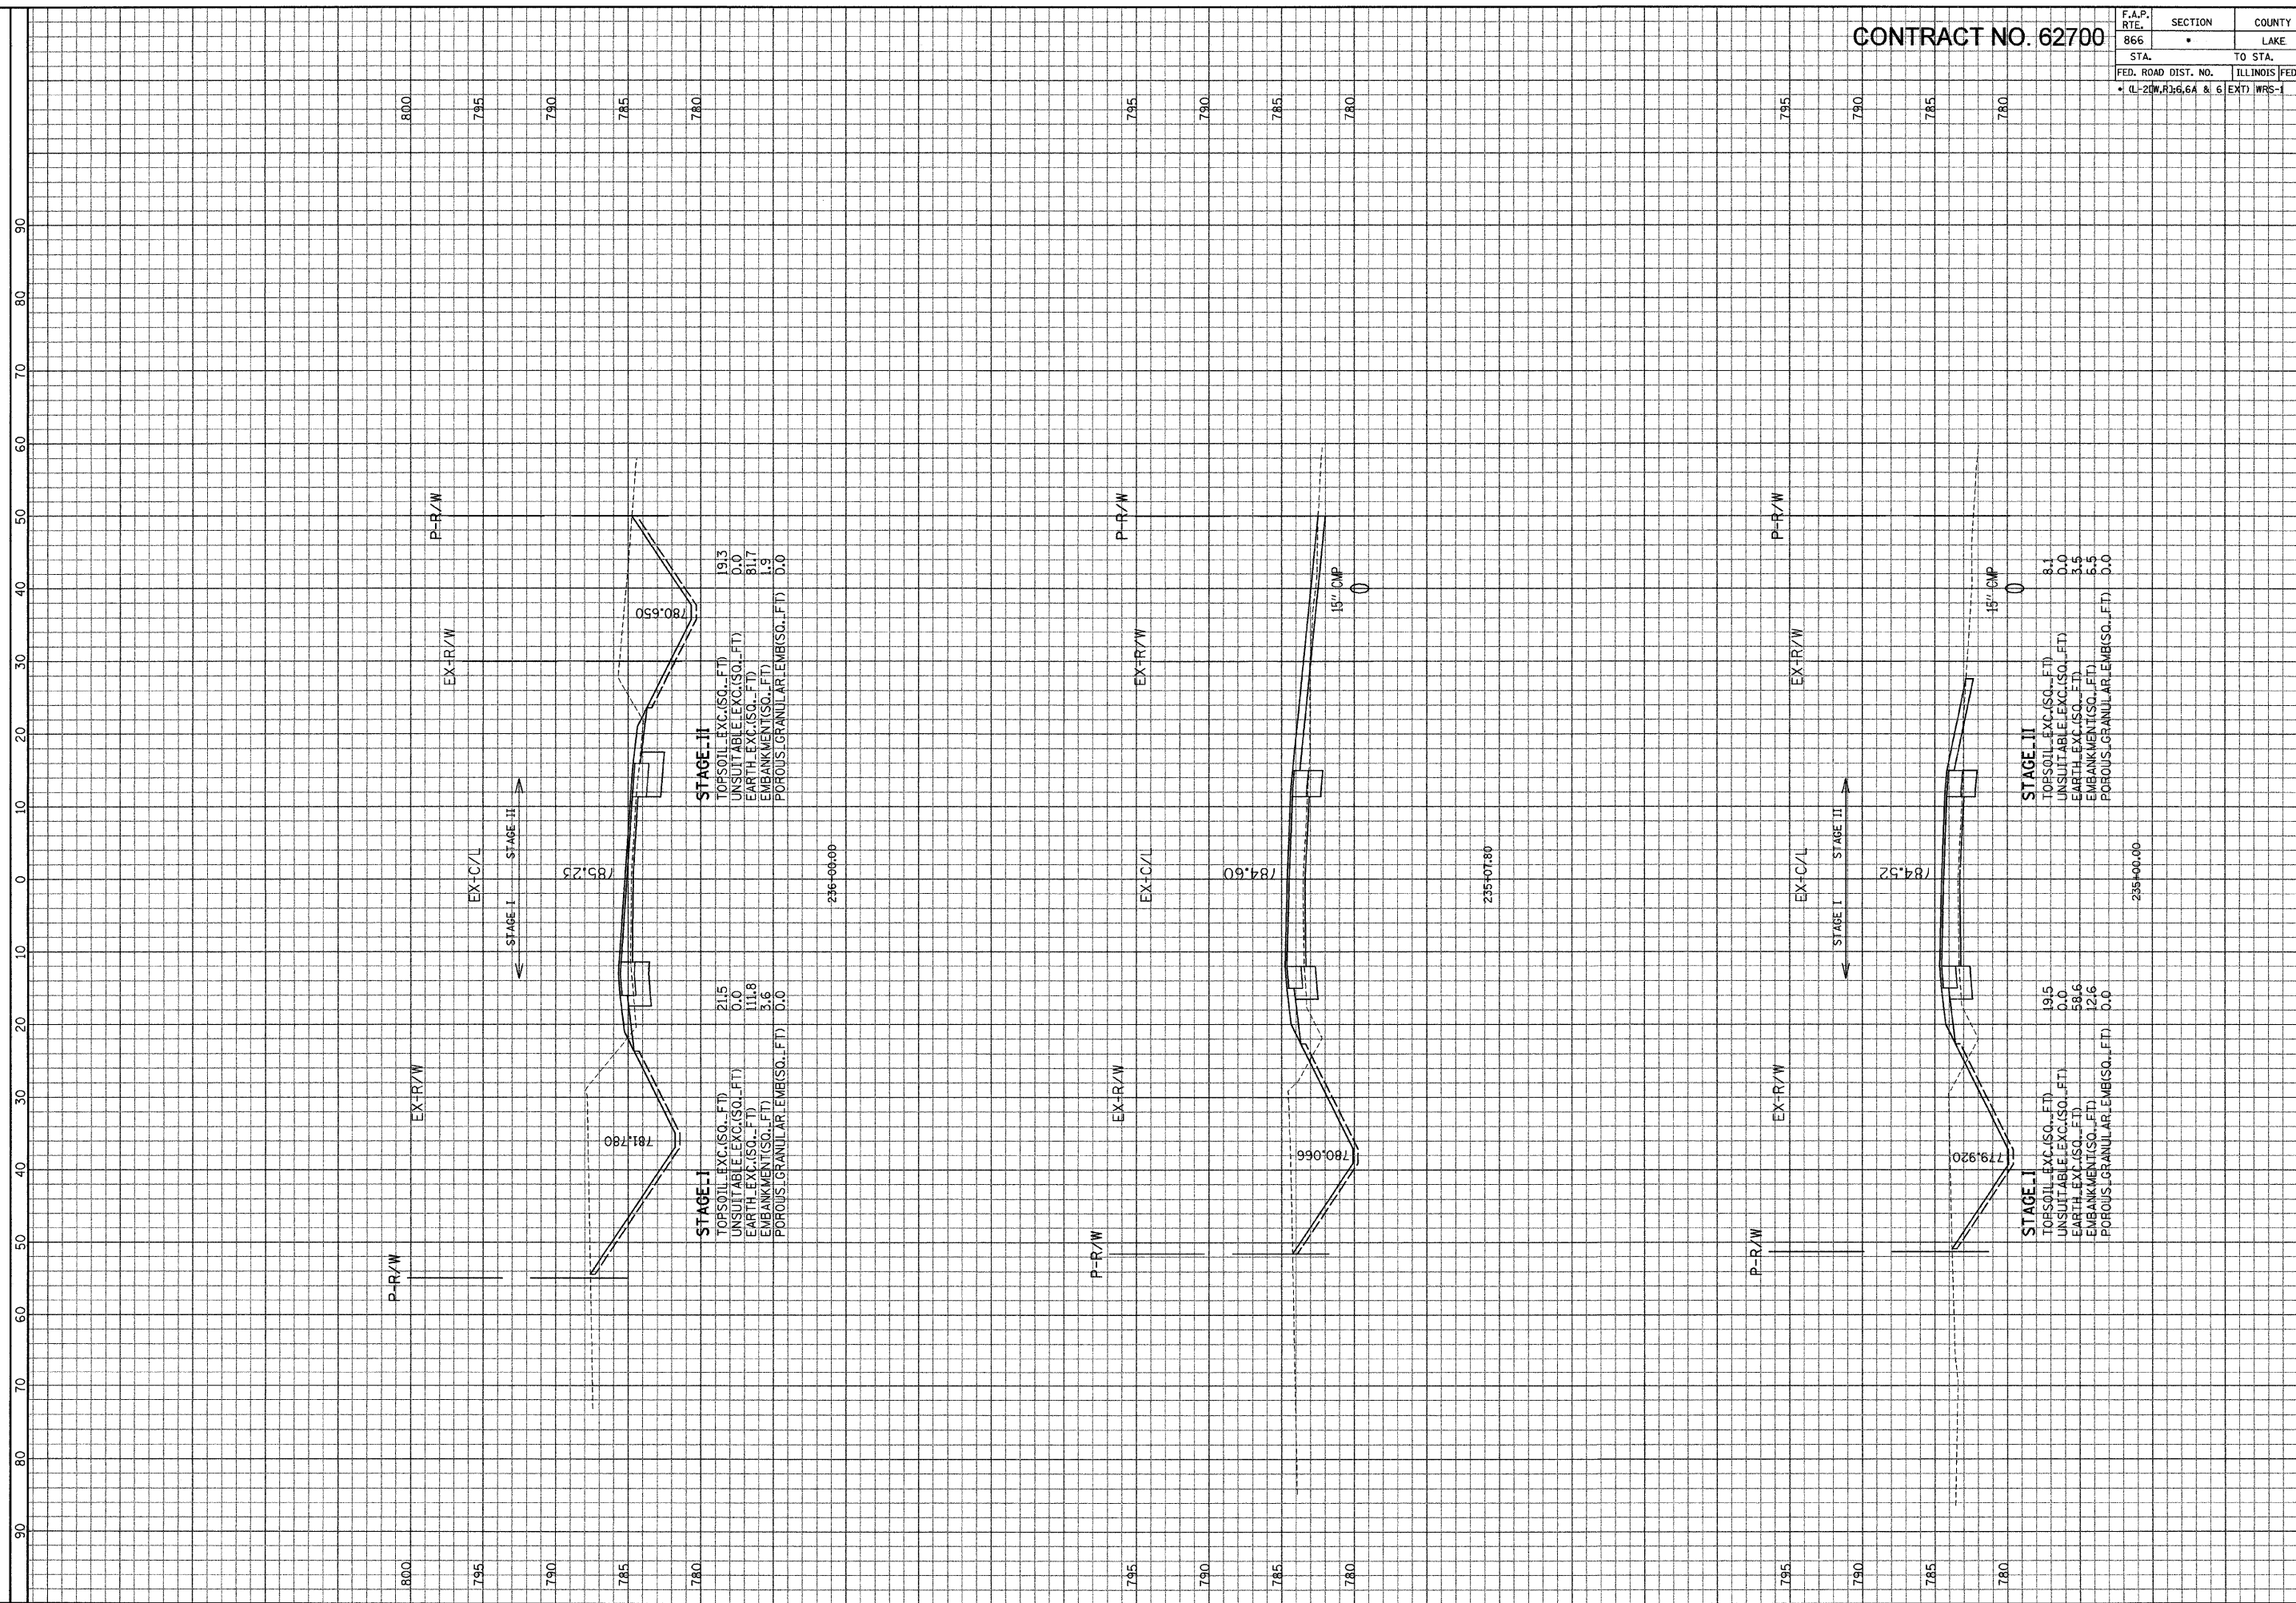

**STAGE-II**

TOPSOIL EXC.(SQ.FT)	19.3
UNSUITABLE EXC.(SQ.FT)	0.0
EARTH EXC.(SQ.FT)	81.7
EMBANKMENT(SQ.FT)	1.9
POROUS GRANULAR EMB.(SQ.FT)	0.0

**STAGE-I**

TOPSOIL EXC.(SQ.FT)	21.5
UNSUITABLE EXC.(SQ.FT)	0.0
EARTH EXC.(SQ.FT)	111.8
EMBANKMENT(SQ.FT)	3.6
POROUS GRANULAR EMB.(SQ.FT)	0.0

**STAGE-II**

TOPSOIL EXC.(SQ.FT)	8.1
UNSUITABLE EXC.(SQ.FT)	0.0
EARTH EXC.(SQ.FT)	3.5
EMBANKMENT(SQ.FT)	5.5
POROUS GRANULAR EMB.(SQ.FT)	0.0

**STAGE-I**

TOPSOIL EXC.(SQ.FT)	19.5
UNSUITABLE EXC.(SQ.FT)	0.0
EARTH EXC.(SQ.FT)	58.6
EMBANKMENT(SQ.FT)	12.6
POROUS GRANULAR EMB.(SQ.FT)	0.0

SCALE: HORIZ. 1" = 10'  
VERT. 1" = 5'

F. A. P. ROUTE 866 (IL ROUTE 83)  
STA. 235+00 TO STA. 236+00

ILLINOIS DEPARTMENT  
OF TRANSPORTATION

GRAF, ANALT, SCHLOEMER & ASSOCIATES, INC.  
ENGINEERS & SCIENTISTS  
8501 W. Higgins Road, Suite 280  
Chicago, IL 60631  
(773) 399-0112

FILE: G:\2009\4924\_N\geop\Area\BAXSH1\_B.dgn  
DATE: 21-Jan-04 10:15