


F.A.P. RTE.	SECTION	COUNTY	TOTAL SHEETS	SHEET NO.
866		LAKE	554	363

FED. ROAD DIST. NO.	ILLINOIS FED. AID PROJECT
	CL-20W, R36.6A & 6 EXT) WRS-1

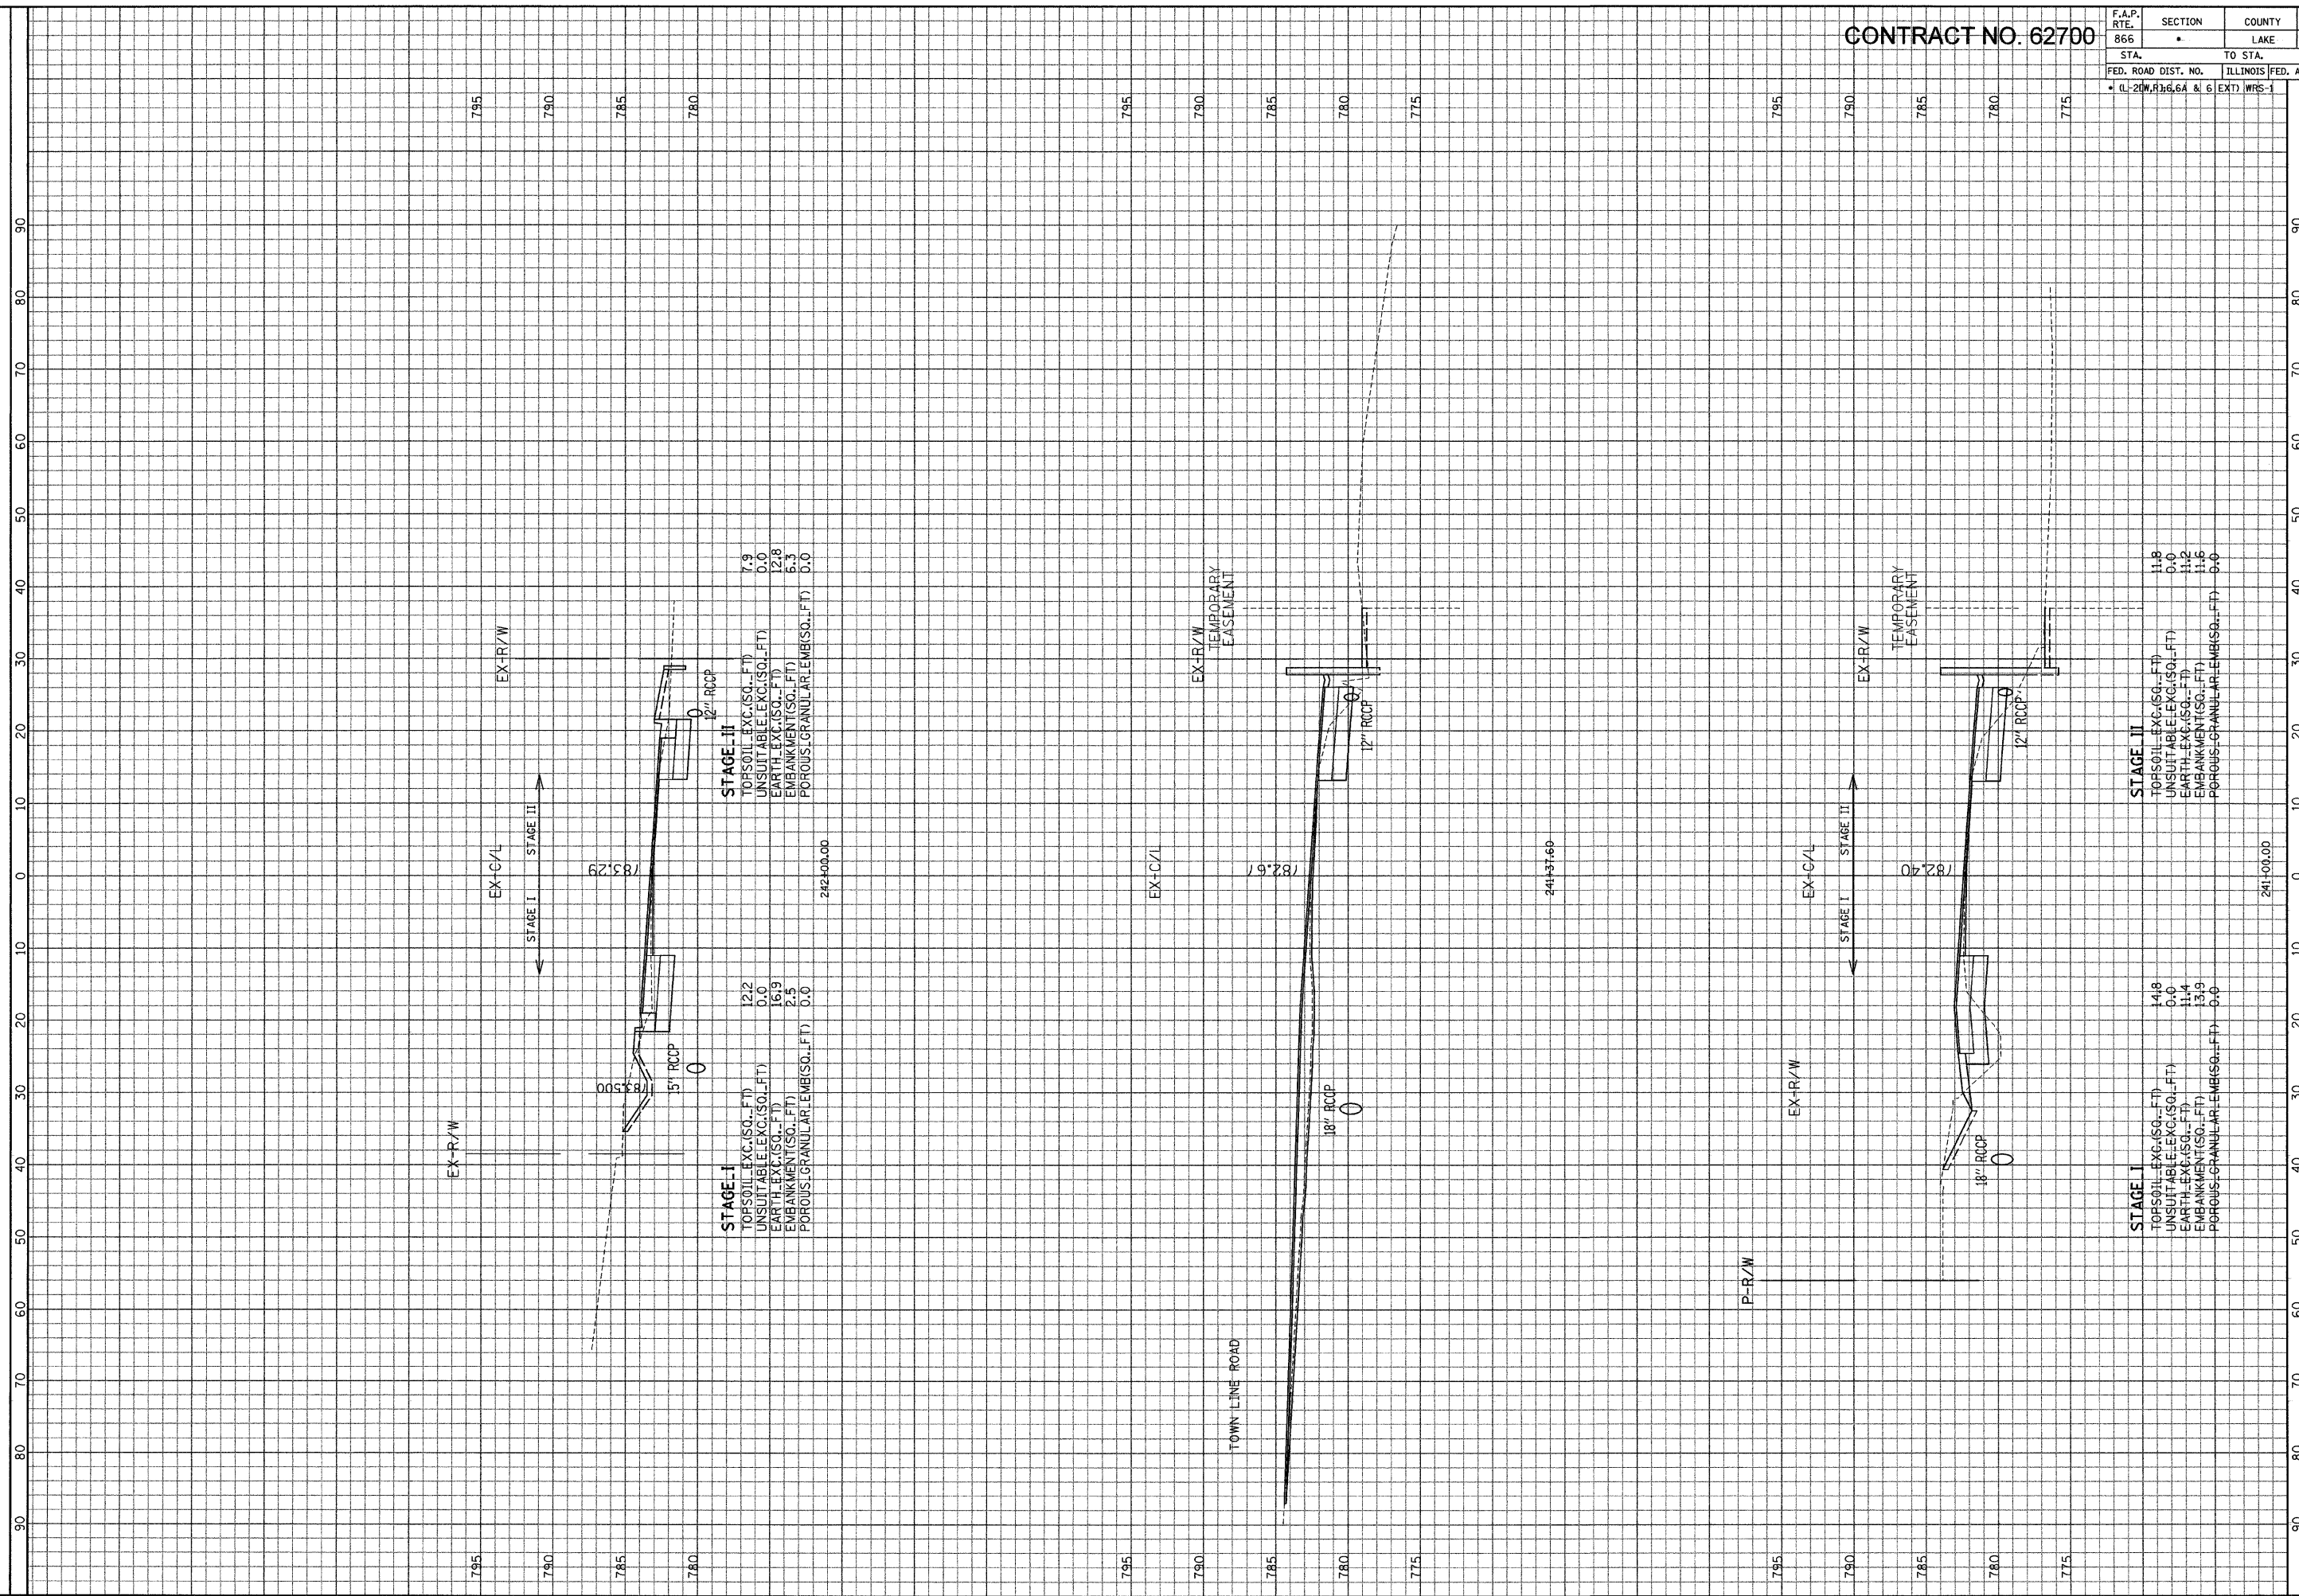

**STAGE II**

TOPSOIL EXC.(SQ.-FT)	7.9
UNSUITABLE EXC.(SQ.-FT)	0.0
EARTH EXC.(SQ.-FT)	12.8
EMBANKMENT(SQ.-FT)	6.3
POROUS GRANULAR EMB.(SQ.-FT)	0.0

**STAGE I**

TOPSOIL EXC.(SQ.-FT)	12.2
UNSUITABLE EXC.(SQ.-FT)	0.0
EARTH EXC.(SQ.-FT)	16.9
EMBANKMENT(SQ.-FT)	2.5
POROUS GRANULAR EMB.(SQ.-FT)	0.0

**STAGE II**

TOPSOIL EXC.(SQ.-FT)	11.8
UNSUITABLE EXC.(SQ.-FT)	0.0
EARTH EXC.(SQ.-FT)	11.2
EMBANKMENT(SQ.-FT)	11.6
POROUS GRANULAR EMB.(SQ.-FT)	0.0

**STAGE I**

TOPSOIL EXC.(SQ.-FT)	14.8
UNSUITABLE EXC.(SQ.-FT)	0.0
EARTH EXC.(SQ.-FT)	11.4
EMBANKMENT(SQ.-FT)	13.9
POROUS GRANULAR EMB.(SQ.-FT)	0.0

F. A. P. ROUTE 866 (IL ROUTE 83)  
 STA. 241+00 TO STA. 242+00  
 SCALE: HORIZ. 1" = 10'  
 VERT. 1" = 5'

ILLINOIS DEPARTMENT OF TRANSPORTATION

GRAF, AWALT, SCHLOMER & ASSOCIATES, INC.  
 ENGINEERS & SCIENTISTS  
 8501 W. Higgins Road, Suite 280  
 Chicago, Illinois 60631  
 (773) 359-6142

DATE: 21-Jan-04 10:16