


CONTRACT NO. 62700

F.A.P. RTE.	SECTION	COUNTY	TOTAL SHEETS NO.	SHEET NO.
866		LAKE	554	367
STA.	TO STA.			
FED. ROAD DIST. NO.	ILLINOIS FED. AID PROJECT			
	• IL-217W.R3:6.6A & 6 EXT) WRS-1			

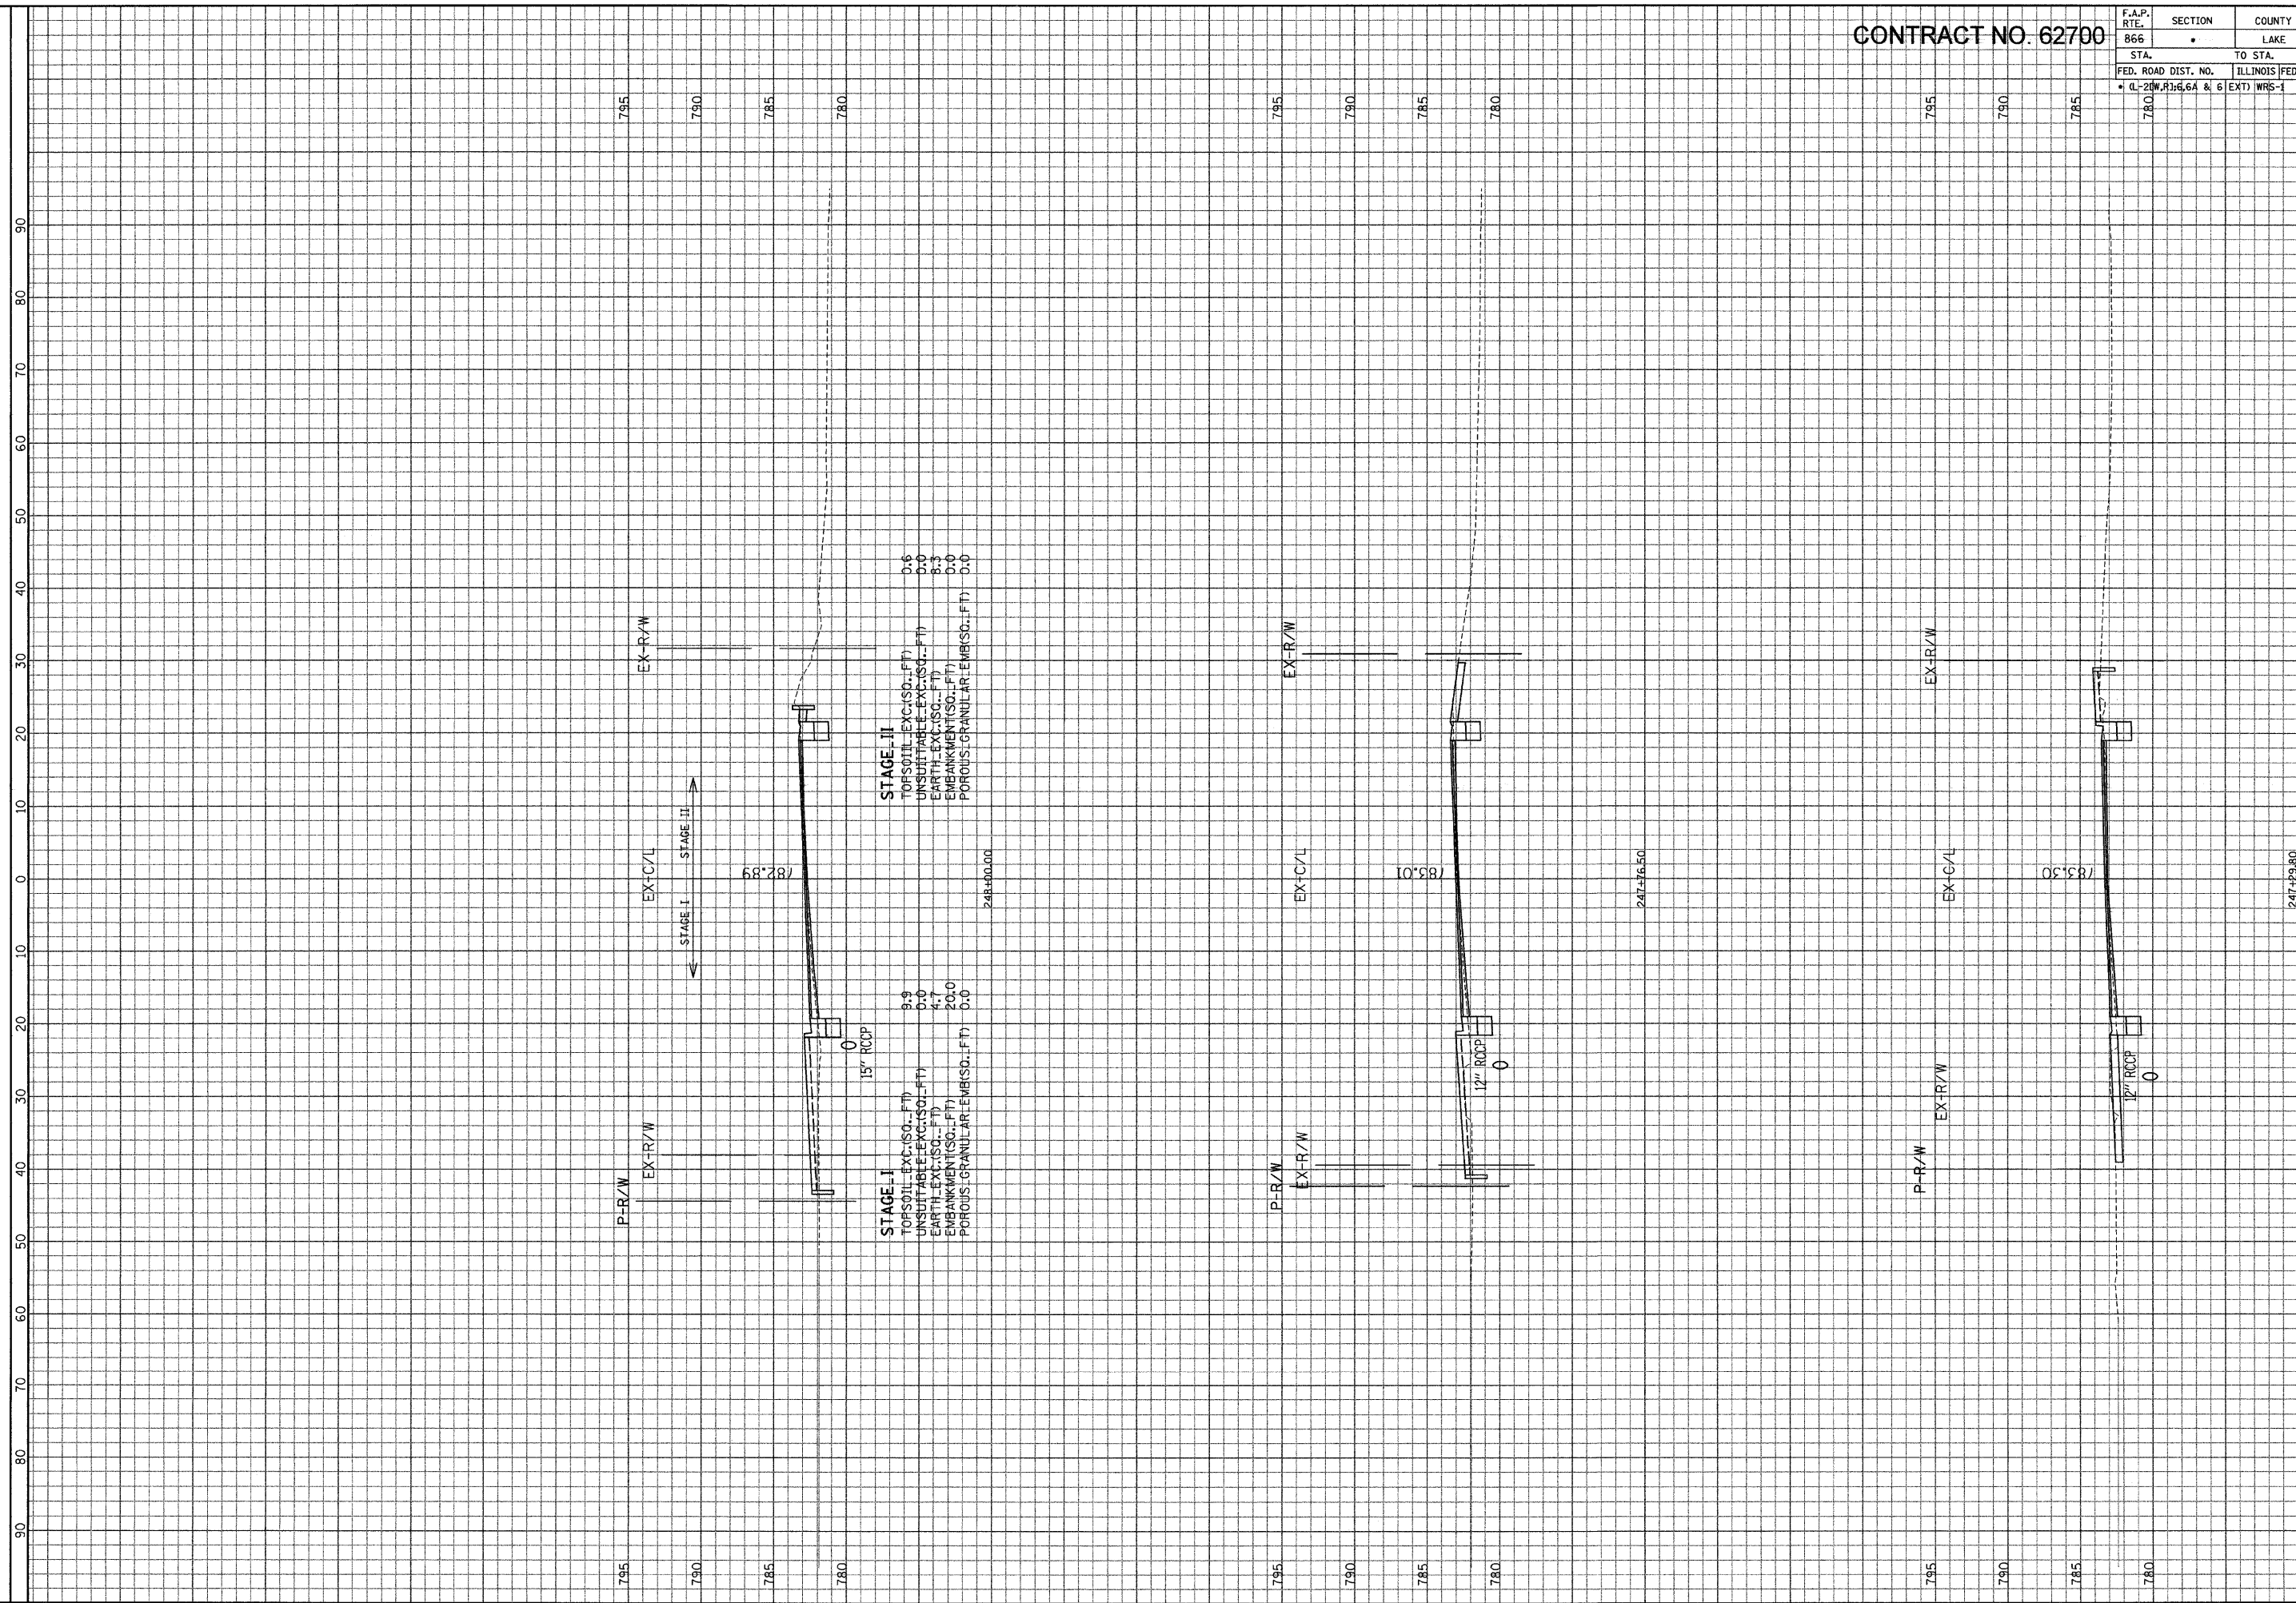

STAGE - III
 TOPSOIL-EXC.(SG.-FT) 0.6
 UNSUITABLE EXC.(SG.-FT) 0.0
 EARTH-EXC.(SG.-FT) 8.3
 EMBANKMENT(SG.-FT) 0.0
 POROUS GRANULAR EMB.(SG.-FT) 0.0

STAGE - I
 TOPSOIL-EXC.(SG.-FT) 0.9
 UNSUITABLE EXC.(SG.-FT) 0.0
 EARTH-EXC.(SG.-FT) 4.1
 EMBANKMENT(SG.-FT) 20.0
 POROUS GRANULAR EMB.(SG.-FT) 0.0

ILLINOIS DEPARTMENT OF TRANSPORTATION

F. A. P. ROUTE 866 (IL ROUTE 83)
 STA. 247+29.80 TO STA. 248+00

SCALE: HORIZ. 1" = 10'
 VERT. 1" = 5'

GRAEF, ANHALT, SCHUEMME & ASSOCIATES, INC.
 ENGINEERS & SCIENTISTS
 8501 N. Higgins Road, Suite 280
 Chicago, Illinois 60631
 (773) 399-0312

FILE: GA200404024_NXgpo\Area\CWSHT_C.dgn
 DATE: 06-Jan-04 09:22