


CONTRACT NO. 62700

F.A.P. RTE.	SECTION	COUNTY	TOTAL SHEETS NO.	SHEET NO.
866	•	LAKE	554	370
STA.	TO STA.			
FED. ROAD DIST. NO.	ILLINOIS	FED. AID PROJECT		
• (L-20W,R)16.6A & 6 (EXT) WRS-1				

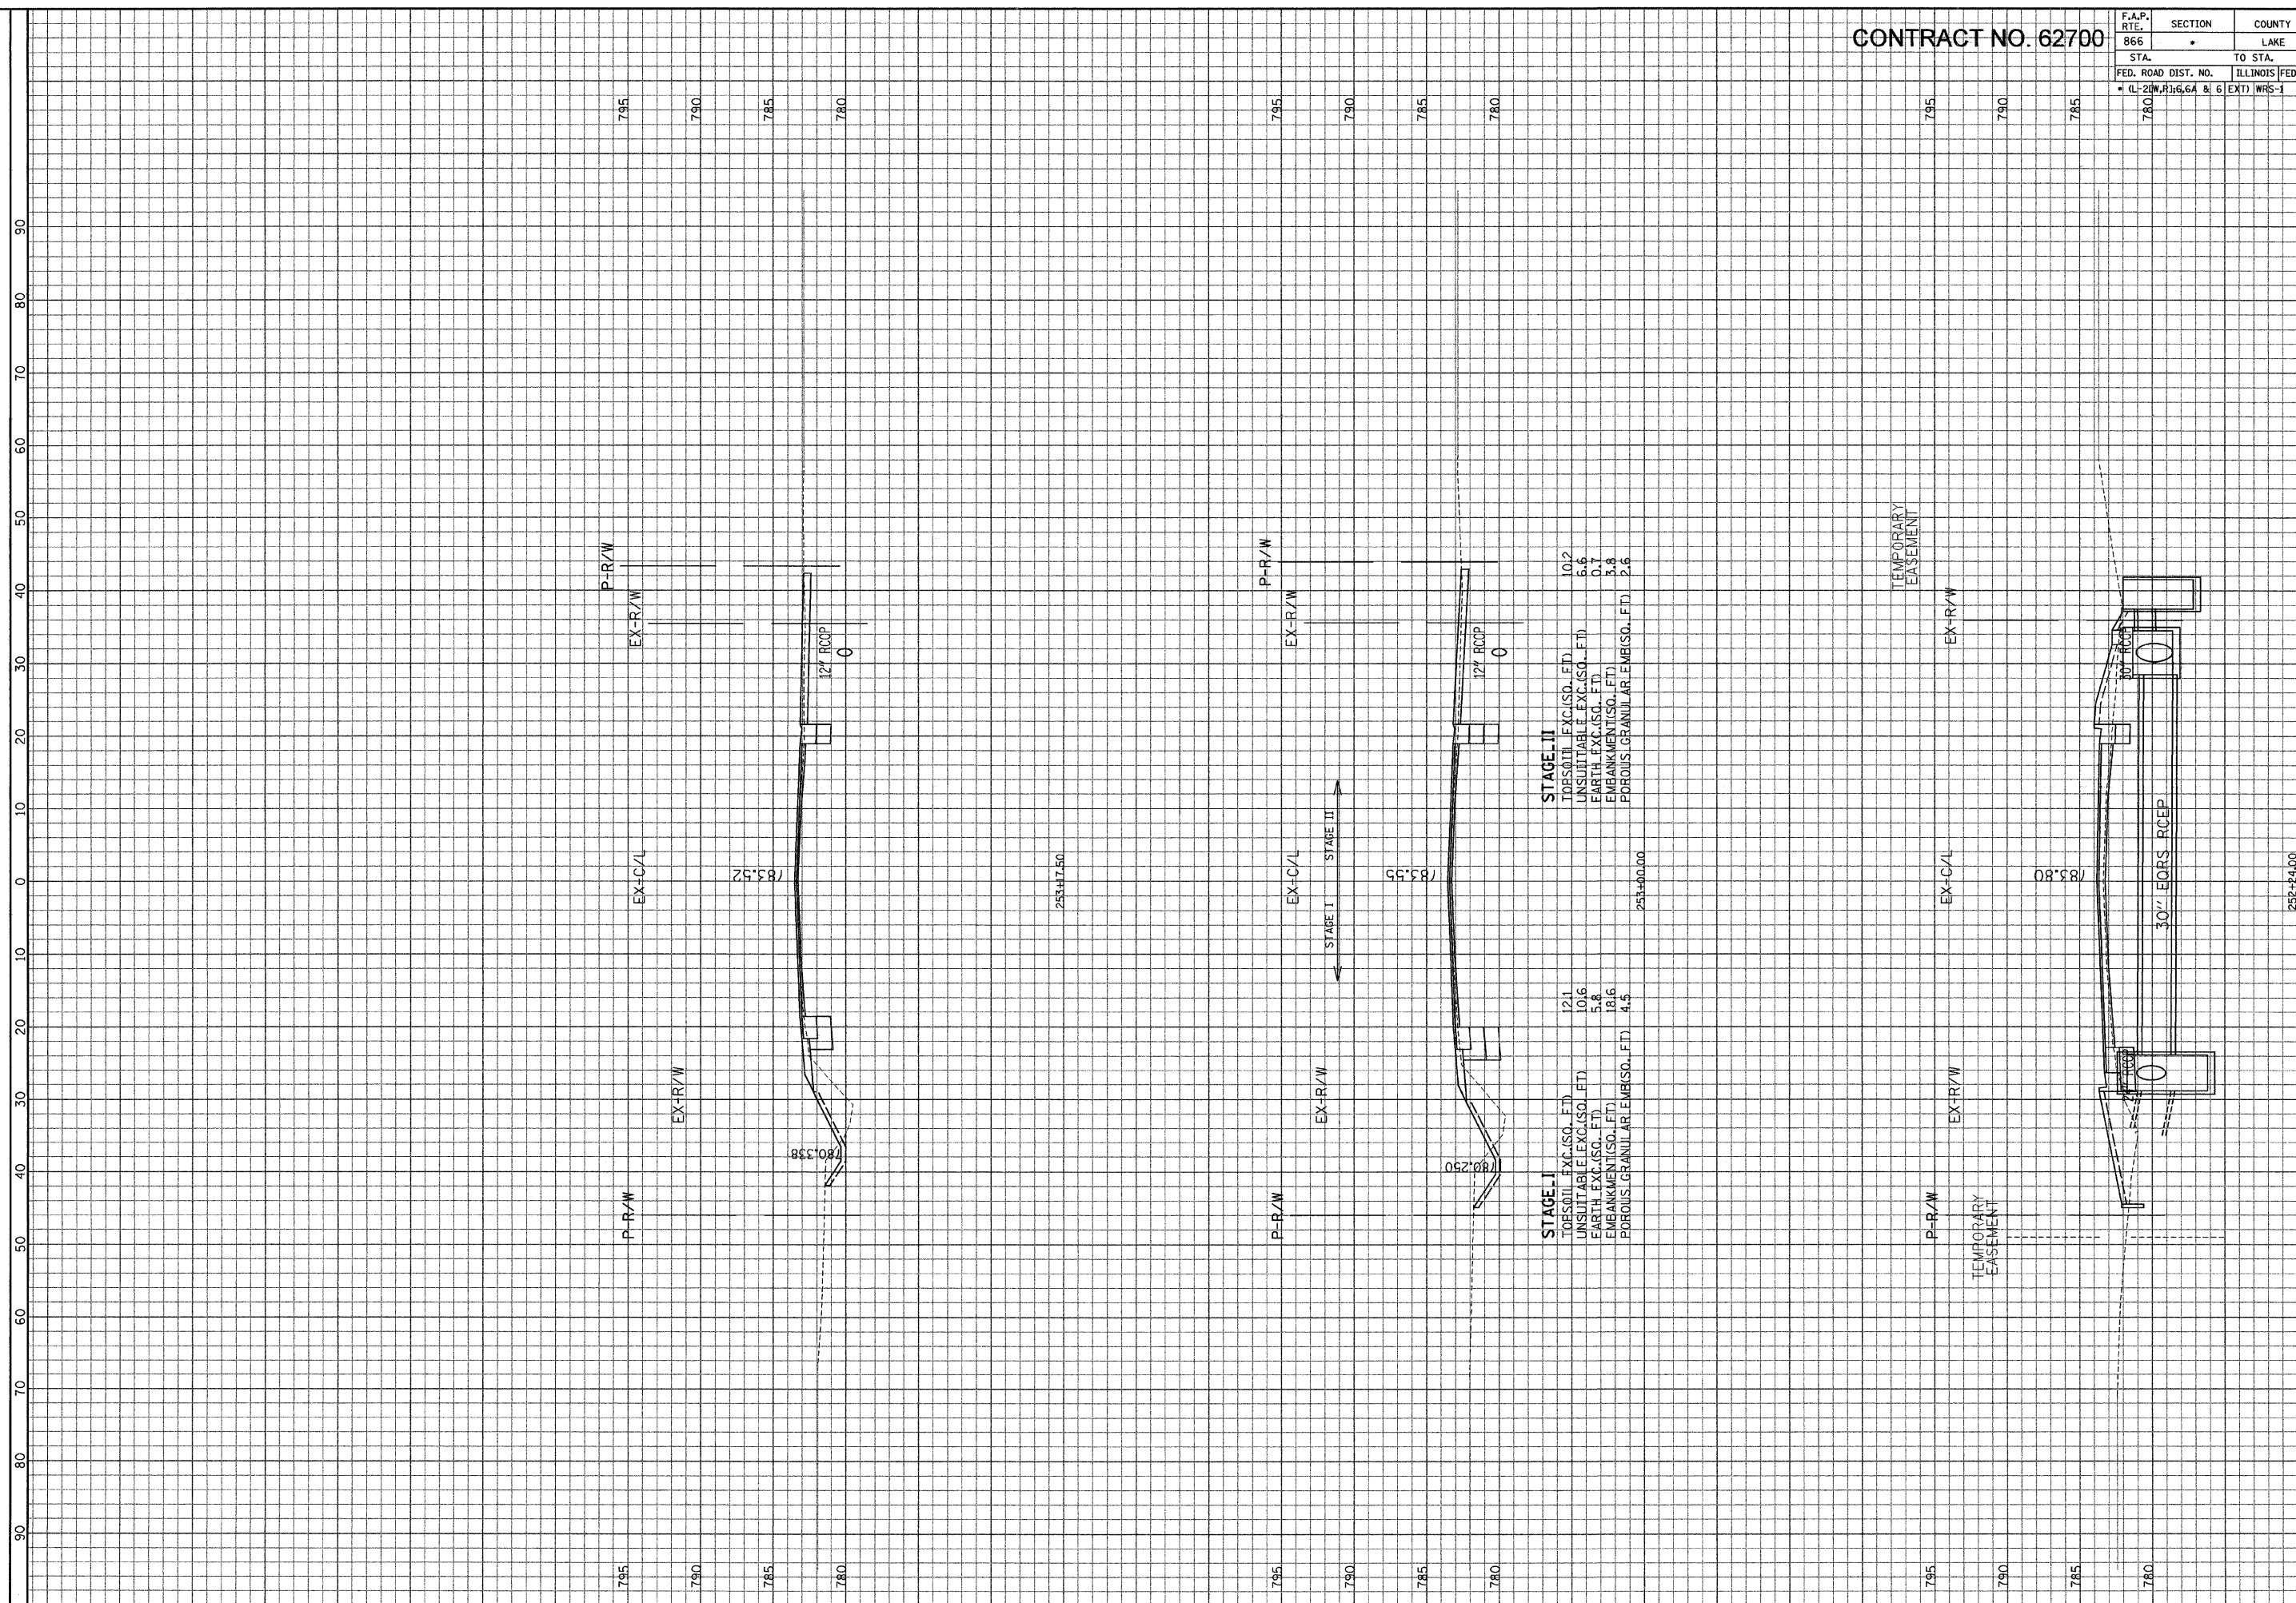

STAGE II
 TOPSOIL EXC.(SQ. FT) 10.2
 UNSUITABLE EXC.(SQ. FT) 6.6
 EARTH EXC.(SQ. FT) 0.7
 EMBANKMENT(SQ. FT) 3.8
 POROUS GRANULAR EMB.(SQ. FT) 2.6

STAGE I
 TOPSOIL EXC.(SQ. FT) 12.1
 UNSUITABLE EXC.(SQ. FT) 10.6
 EARTH EXC.(SQ. FT) 5.8
 EMBANKMENT(SQ. FT) 18.6
 POROUS GRANULAR EMB.(SQ. FT) 4.5

ILLINOIS DEPARTMENT OF TRANSPORTATION

F. A. P. ROUTE 866 (IL ROUTE 83)

STA. 252+24 TO STA. 253+17.50

SCALE: HORIZ. 1" = 10'
 VERT. 1" = 5'

GRAEF, ANHALT, SCHLODNER & ASSOCIATES, INC.
 ENGINEERS & SCIENTISTS
 8501 N. Higgins Road, Suite 280
 Chicago, Illinois 60631
 (773) 399-0111

FILE: G:\2000\4924_N\Geo\Area\X\XSH1_C.dwg
 DATE: 05-Jan-04 09:22