


CONTRACT NO. 62700

F.A.P. RTE.	SECTION	COUNTY	TOTAL SHEETS	SHEET NO.
866	•	LAKE	554	374
STA.		TO STA.		
FED. ROAD DIST. NO.		ILLINOIS FED. AID PROJECT		
• IL-21W, R3, 6.6A & 6		EXTD WRS-1		

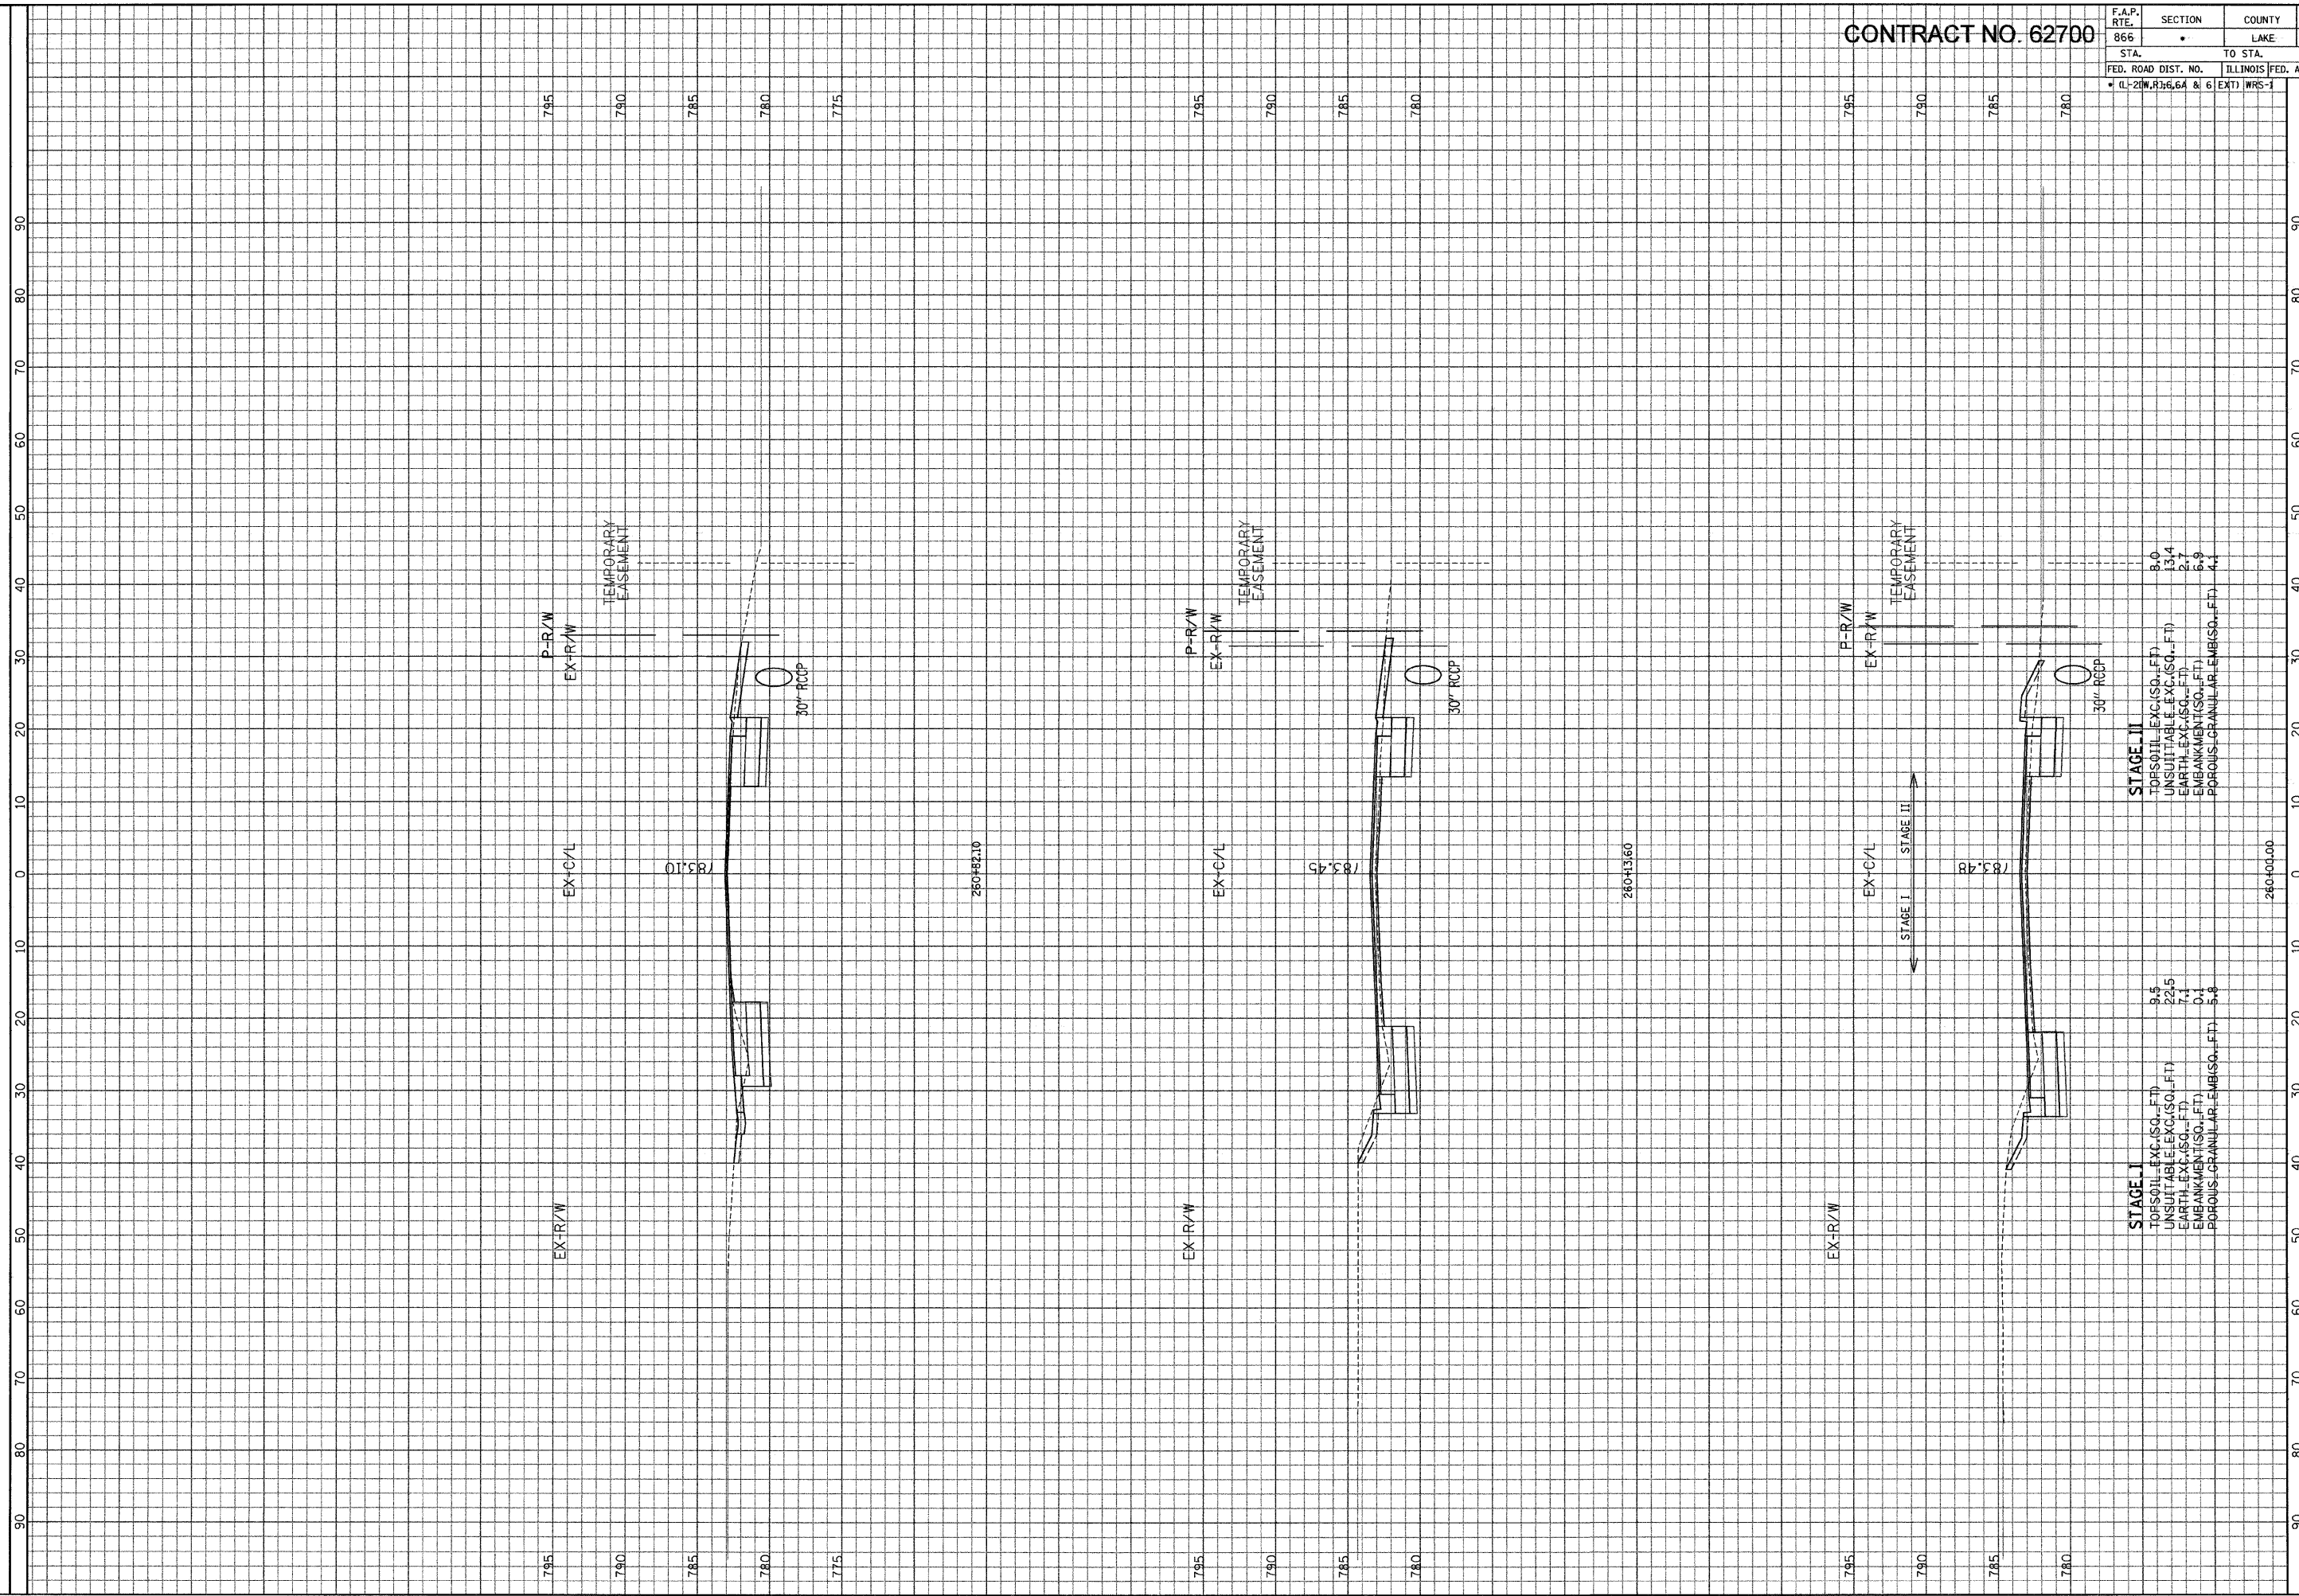

STAGE I	STAGE II
TOPSOIL - EXC. (SQ. FT)	TOPSOIL - EXC. (SQ. FT)
UNSUITABLE EXC. (SQ. FT)	UNSUITABLE EXC. (SQ. FT)
EARTH EXC. (SQ. FT)	EARTH EXC. (SQ. FT)
EMBANKMENT (SQ. FT)	EMBANKMENT (SQ. FT)
POROUS GRANULAR EMB. (SQ. FT)	POROUS GRANULAR EMB. (SQ. FT)
9.5	8.0
22.5	13.4
7.4	2.7
0.1	5.9
5.8	4.1

ILLINOIS DEPARTMENT OF TRANSPORTATION  
 STA. 260+00 TO STA. 260+82.10  
 SCALE: HORIZ. 1" = 10'  
 VERT. 1" = 5'

F. A. P. ROUTE 866 (IL ROUTE 83)  
 STA. 260+00 TO STA. 260+82.10

GRAEF, ANHALT, SCHLOEMER & ASSOCIATES, INC.  
 ENGINEERS & SCIENTISTS  
 8501 W. Higgins Road, Suite 280  
 Chicago, Illinois 60631  
 (773) 399-0010

FILE: G:\2000\4024\_N\pgo\Area\_C\XSHRT\_C.dgn  
 DATE: 06-Jan-04 09:22