


F.A.P. RTE.	SECTION	COUNTY	TOTAL SHEETS	SHEET NO.
866	•	LAKE	554	375
STA.	TO STA.			
FED. ROAD DIST. NO.	ILLINOIS	FED. AID PROJECT		
• CL-20W.R3;6.6A & 6	EXT)	WRS-1		

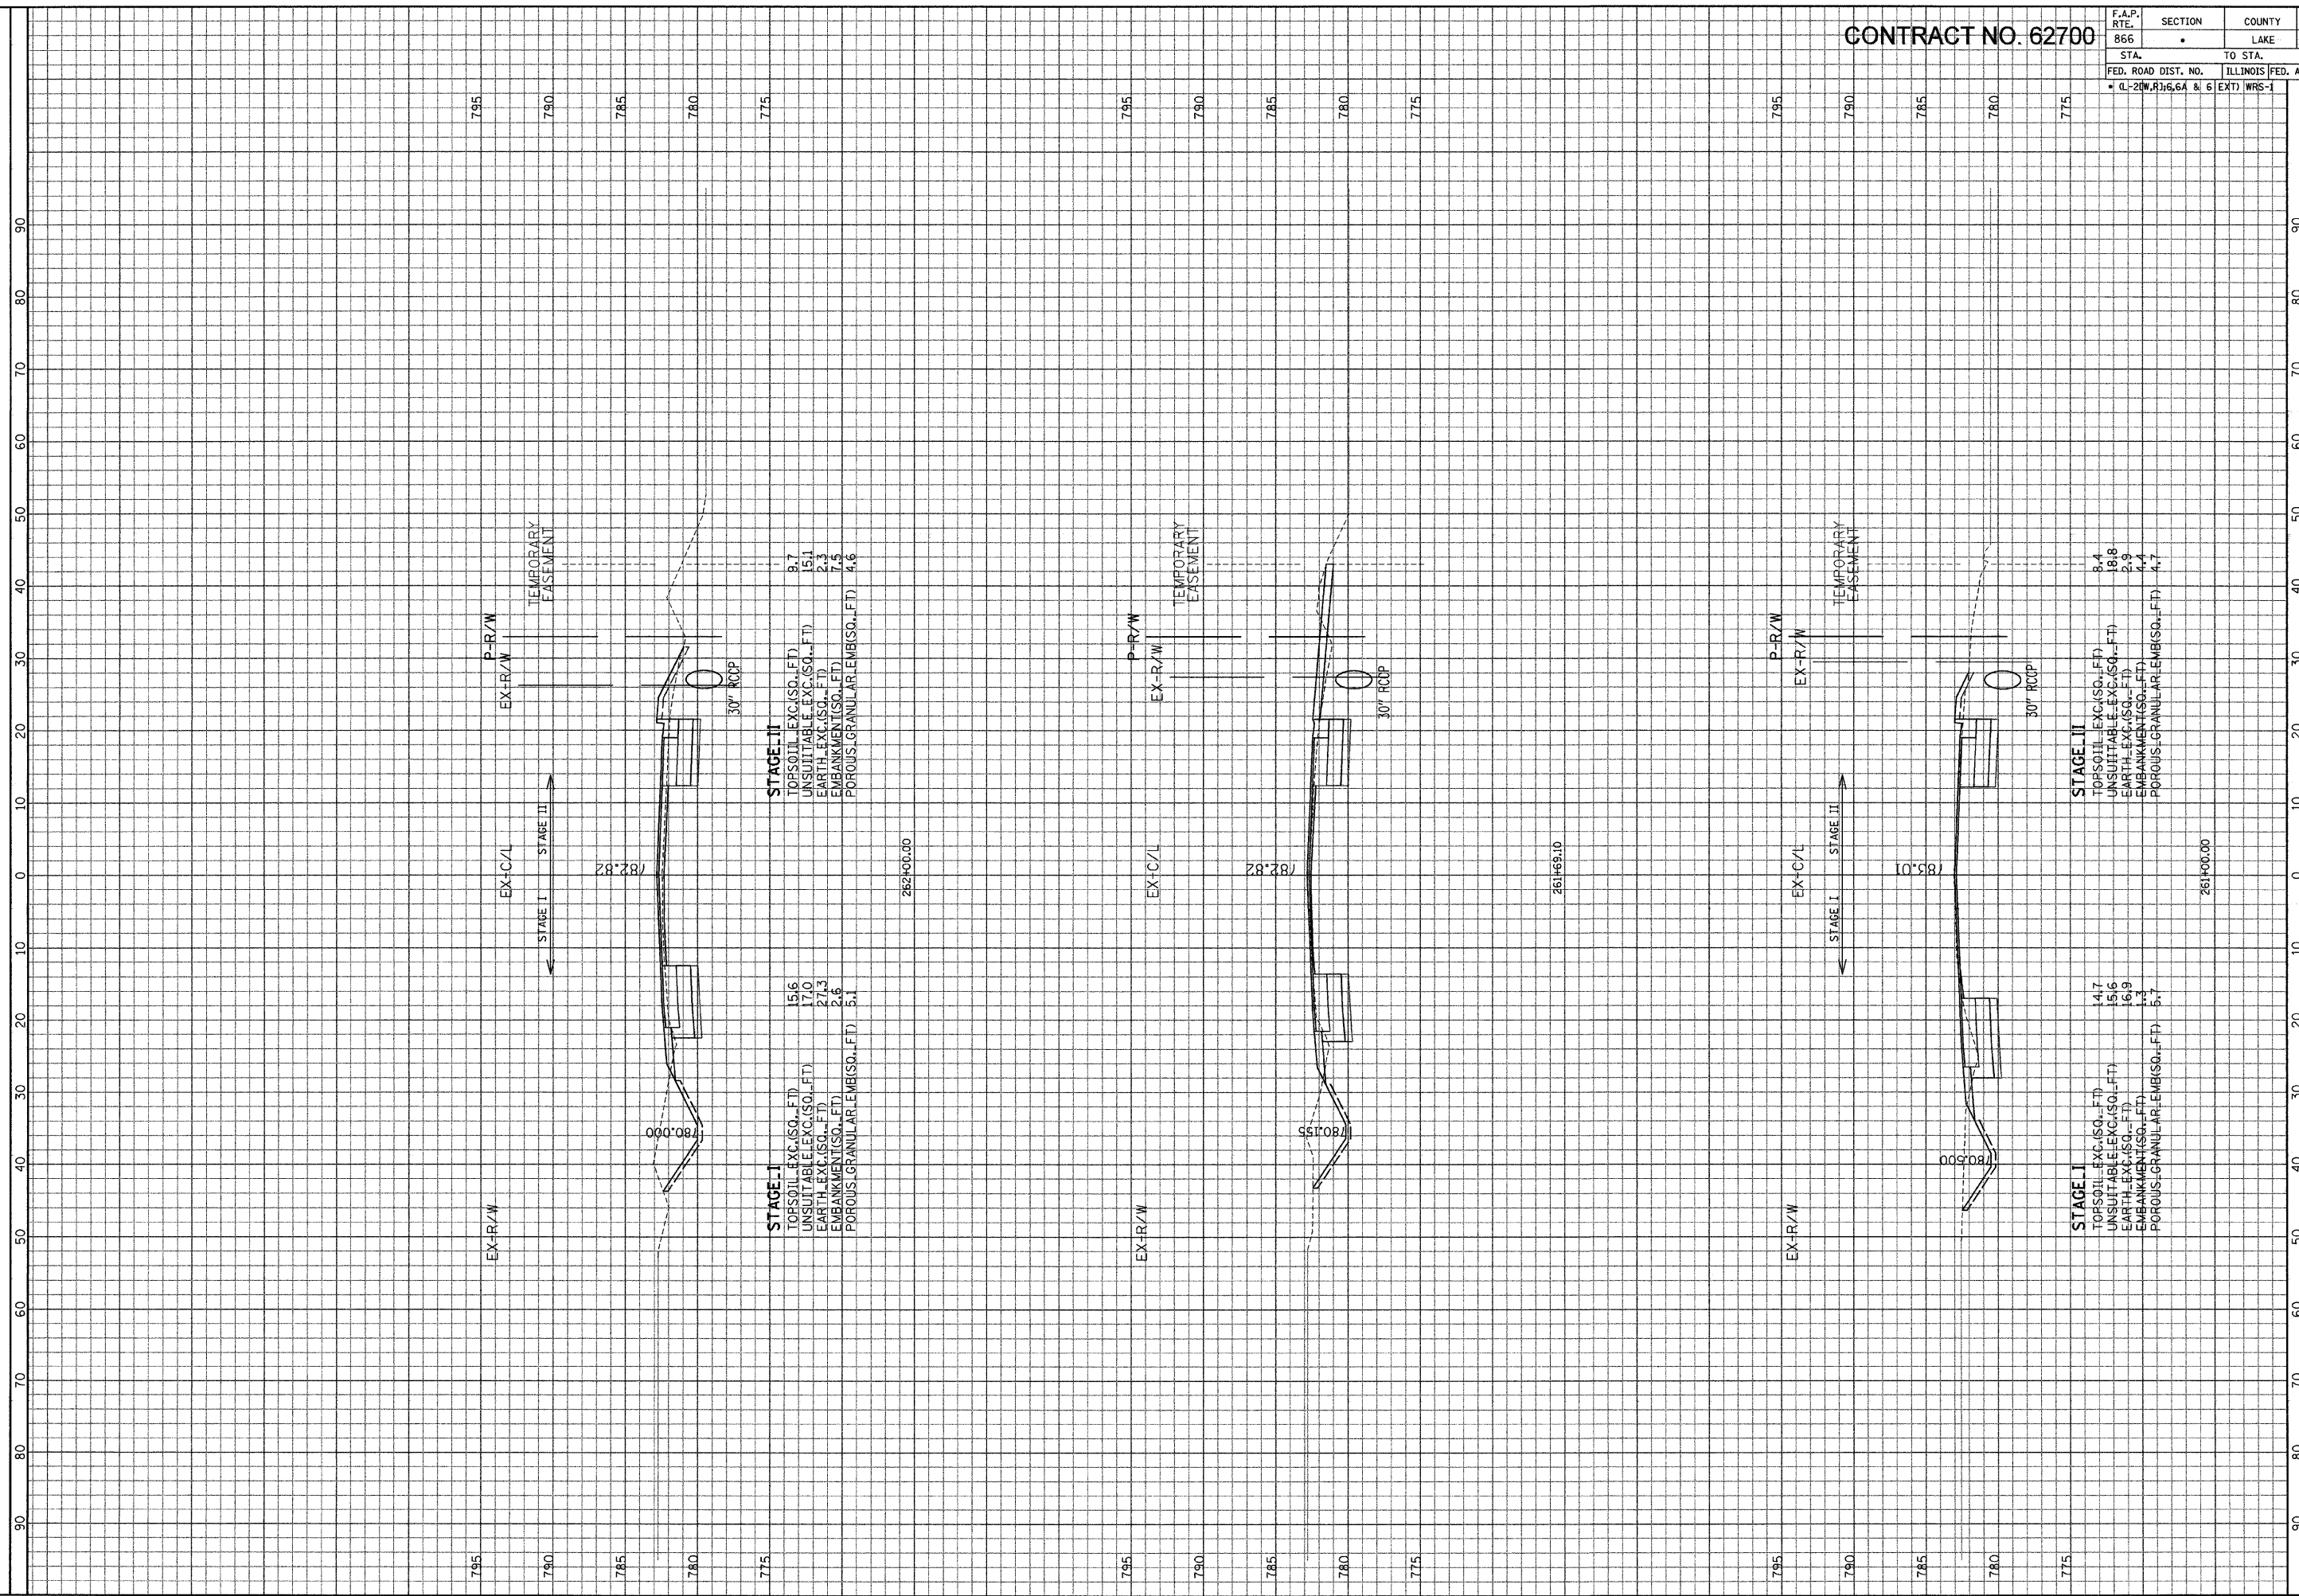

ILLINOIS DEPARTMENT OF TRANSPORTATION

F. A. P. ROUTE 866 (IL ROUTE 83)

STA. 261+00 TO STA. 262+00

SCALE: HORIZ. 1" = 10'

VERT. 1" = 5'

GRAF, ANALT, SCHLOMER & ASSOCIATES, INC.  
 ENGINEERS & SCIENTISTS  
 8501 N. Higgins Road, Suite 280  
 Chicago, Illinois 60631  
 (773) 359-9112

FILE: G:\2004\02-4\N\proj\Area\Area\_C\XSHIT\_1.dgn  
 DATE: 05-Jan-04 09:22