


CONTRACT NO. 62700

F.A.P. RTE.	SECTION	COUNTY	TOTAL SHEETS	SHEET NO.
866		LAKE	554	382
STA.	TO STA.		ILLINOIS FED. AID PROJECT	
780	780+00.00		CL-20W, R3:6.6A & 6 EXT) WRS-1	

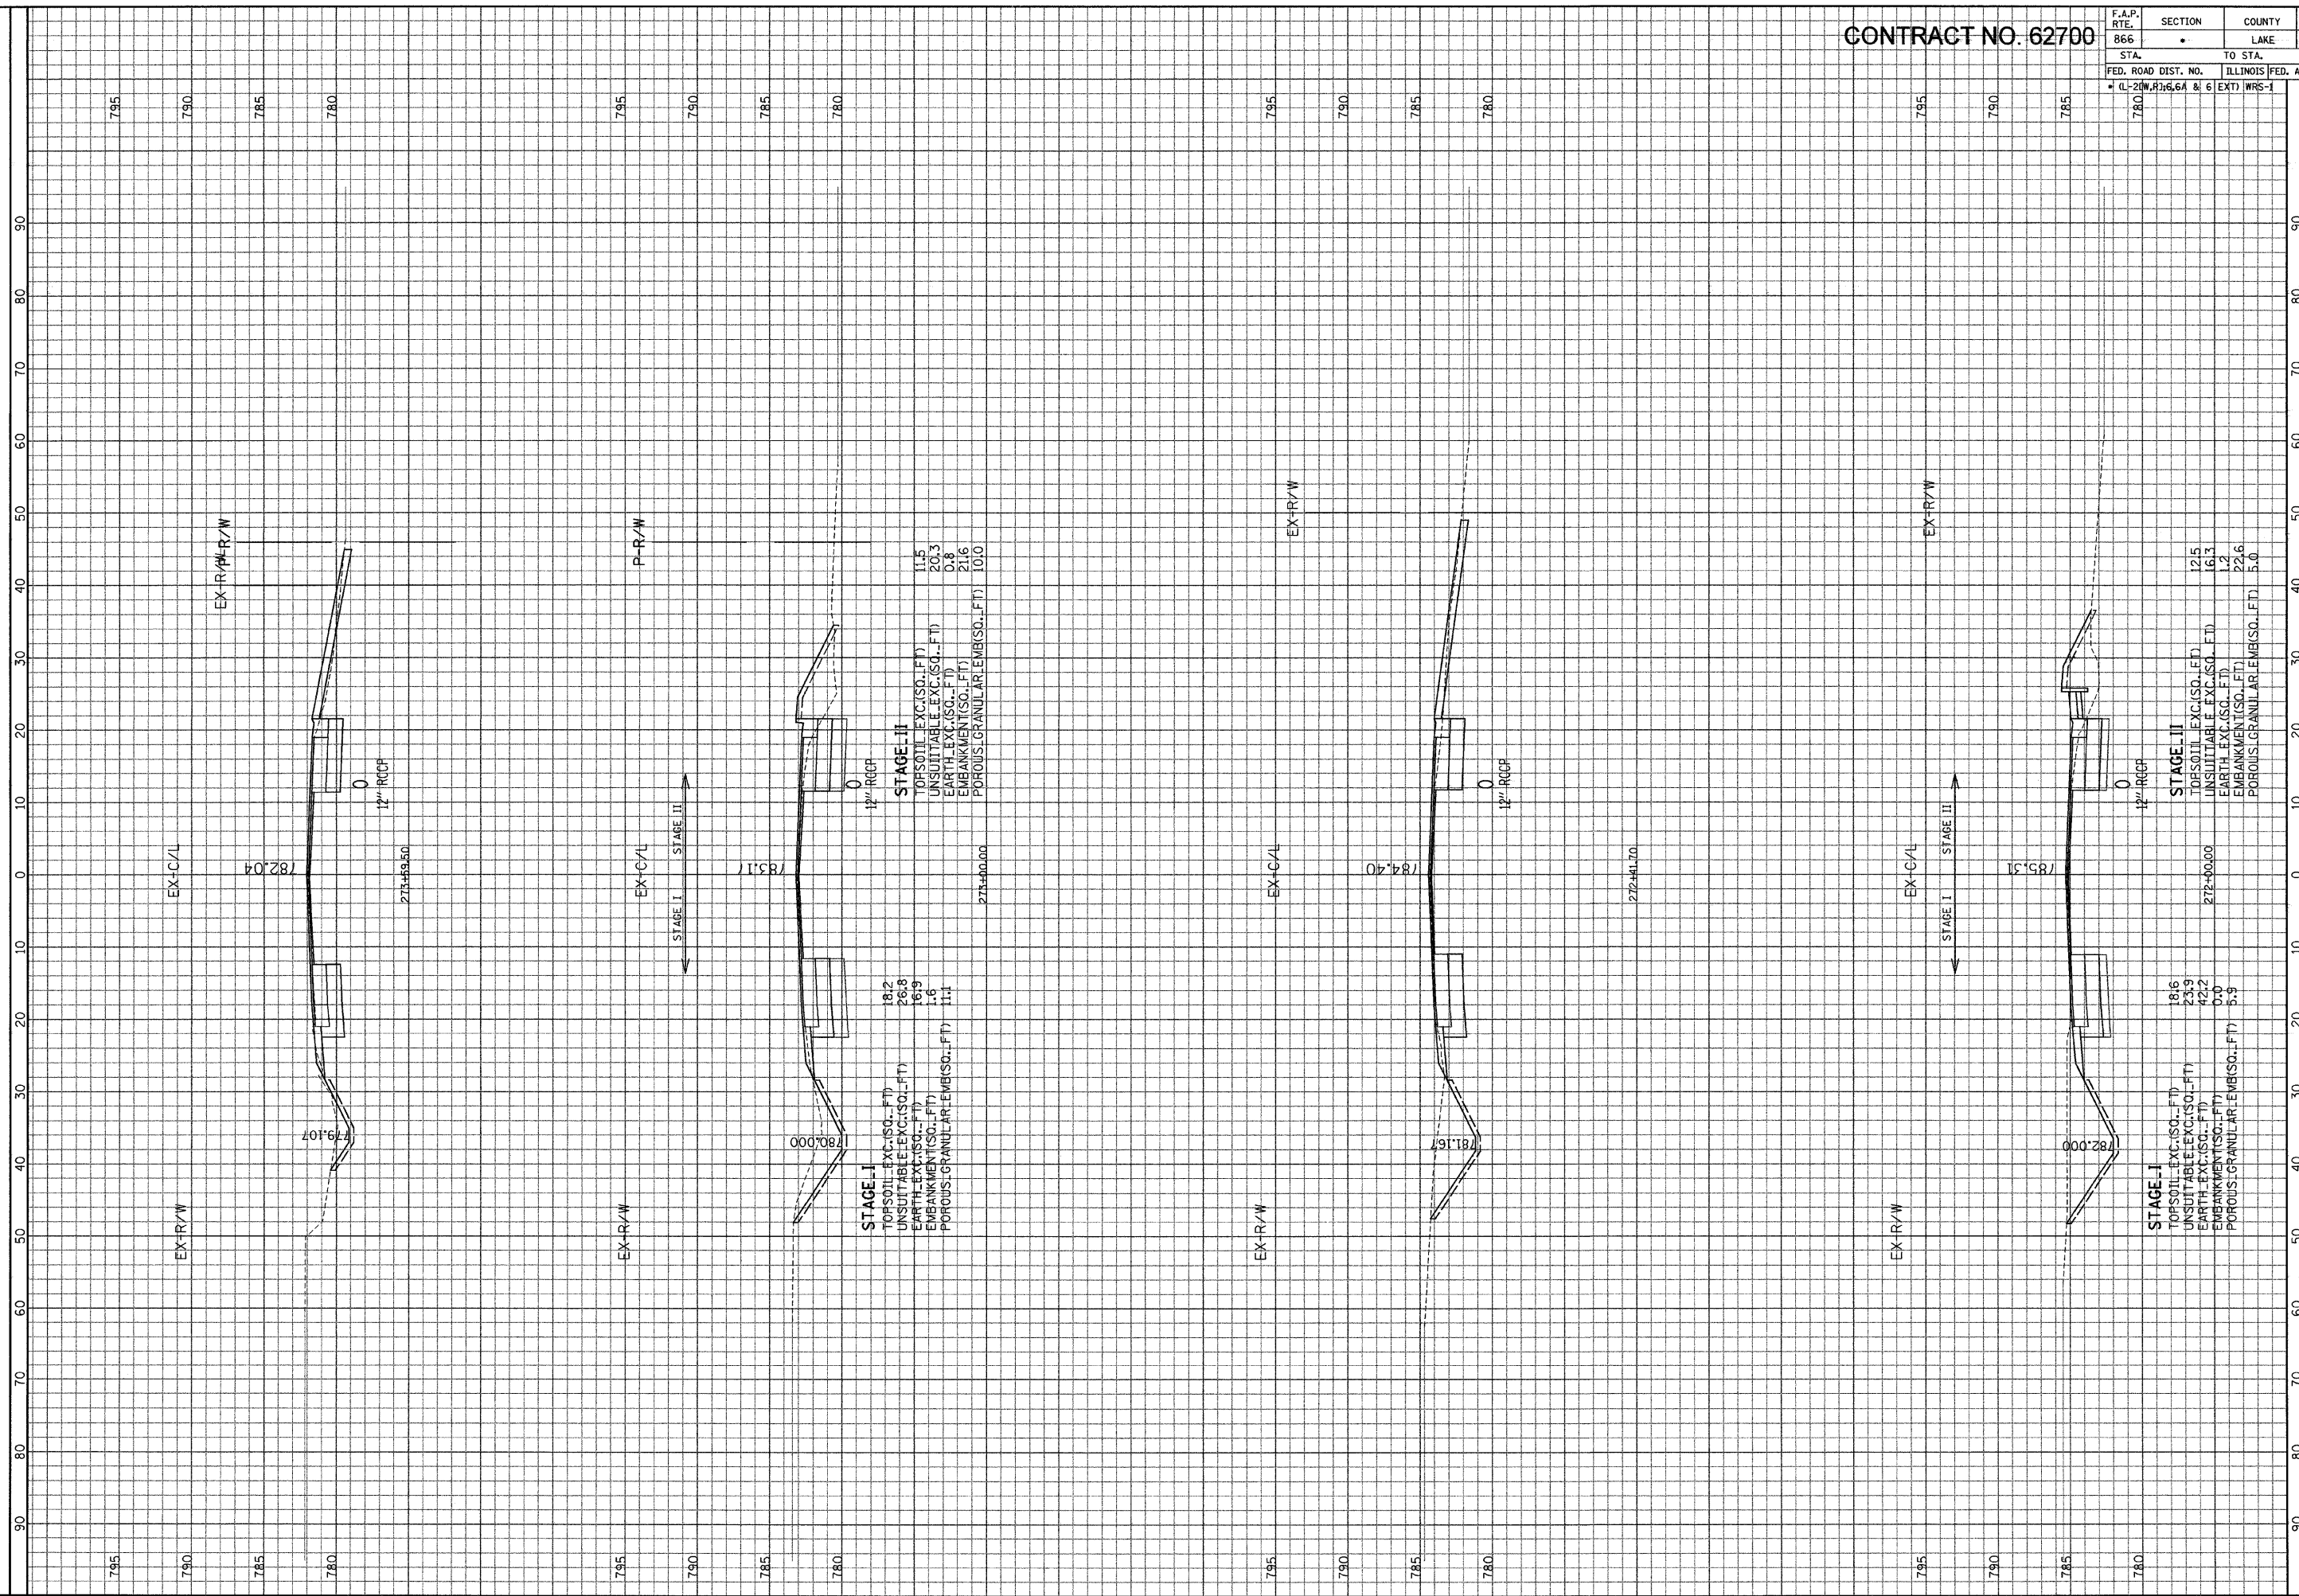

ILLINOIS DEPARTMENT OF TRANSPORTATION

F. A. P. ROUTE 866 (IL ROUTE 83)
STA. 272+00 TO STA. 273+59.50

SCALE: HORIZ. 1" = 10'
VERT. 1" = 5'

GRAF, ANHAT, SCHLOEMER & ASSOCIATES, INC.
ENGINEERS & SCIENTISTS
8501 W. Higgins Road, Suite 280
Chicago, Illinois 60631
(773) 399-0112

FILE: G:\2000\04024_N\proj\Area\Area.DWG\SH1_C.dwg
DATE: 06-24-04 09:22