


F.A.P. RTE.	SECTION	COUNTY	TOTAL SHEETS	SHEET NO.
866	•	LAKE	554	386
STA.	TO STA.			
FED. ROAD DIST. NO.	ILLINOIS	FED. AID PROJECT		
• CL-20W,R1;6.6A & 6 EXT) WRS-1				

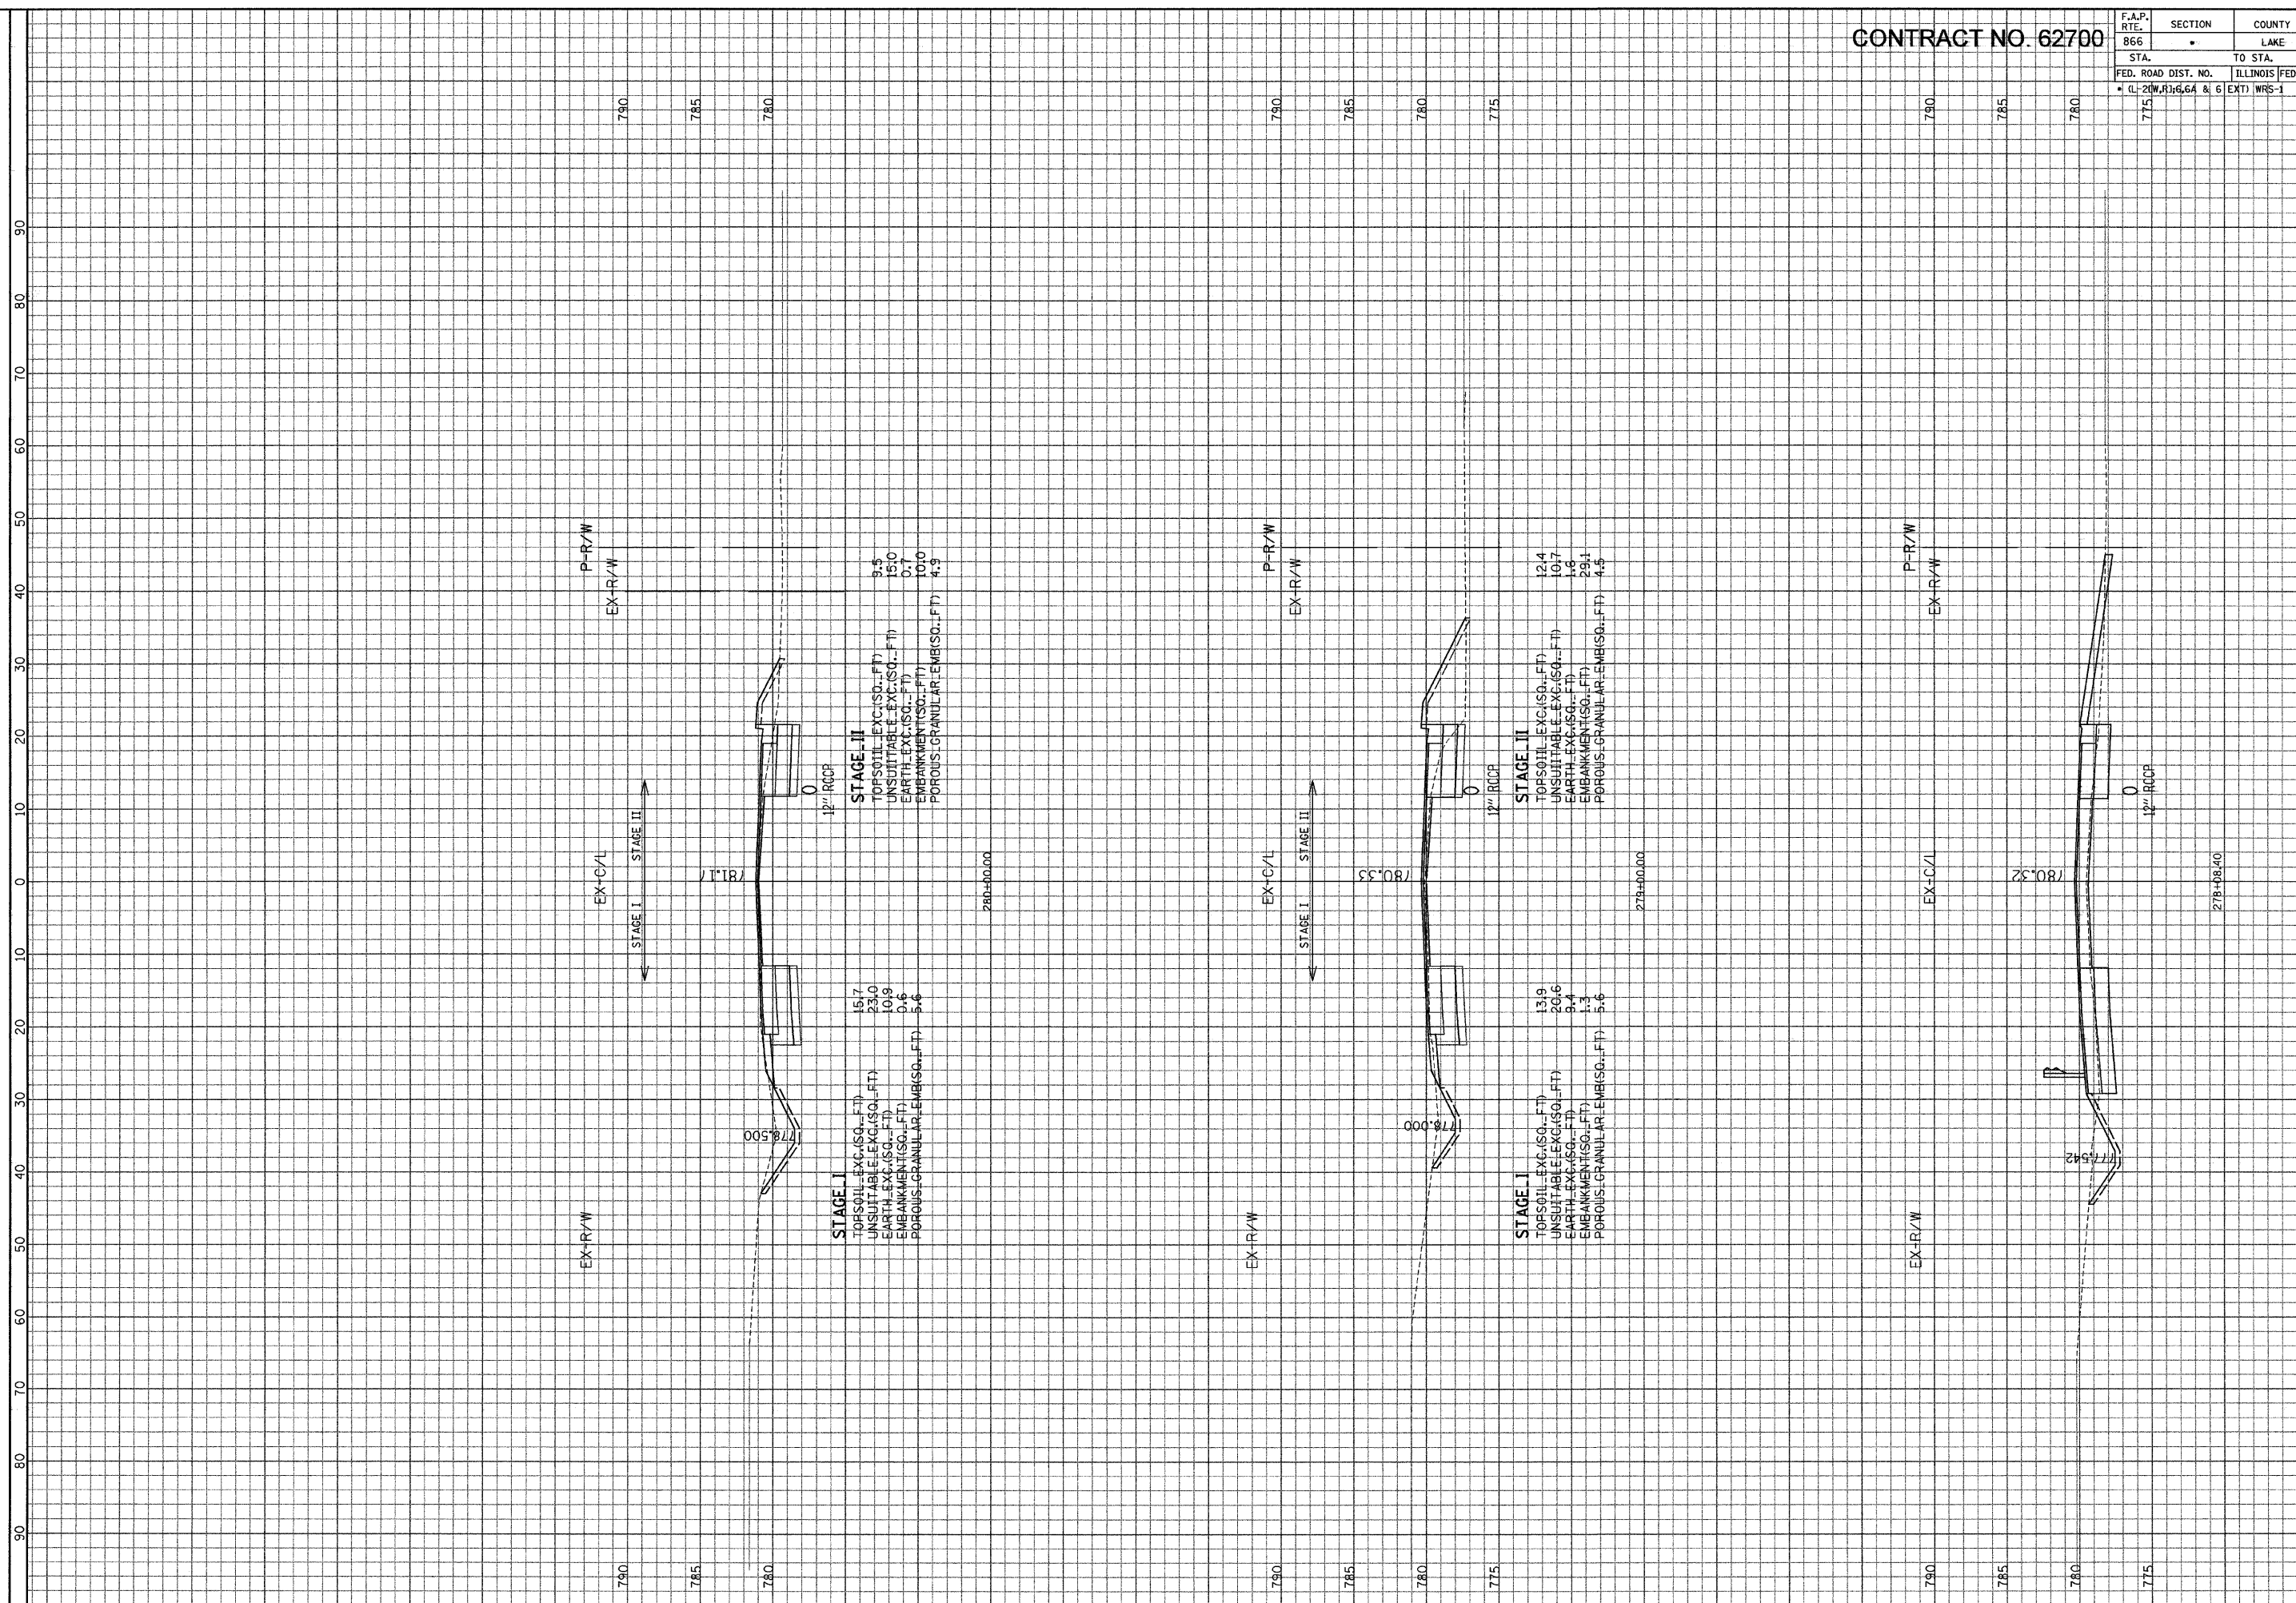

ILLINOIS DEPARTMENT OF TRANSPORTATION

F. A. P. ROUTE 866 (IL ROUTE 83)
 STA. 278+08.40 TO STA. 280+00
 SCALE: HORIZ. 1" = 10'
 VERT. 1" = 5'

GRAF, ANHALT, SCHLOMER & ASSOCIATES, INC.
 ENGINEERS & SCIENTISTS
 8601 N. Higgins Road, Suite 280
 Chicago, Illinois 60631
 (773) 399-0112