


CONTRACT NO. 62700

F.A.P. RTE.	SECTION	COUNTY	TOTAL SHEETS	SHEET NO.
866	•	LAKE	554	392
STA.		TO STA.		
FED. ROAD DIST. NO.		ILLINOIS	FED. AID PROJECT	
• QL-2(W,R);6,6A & 6		EXT)	WRS-1	

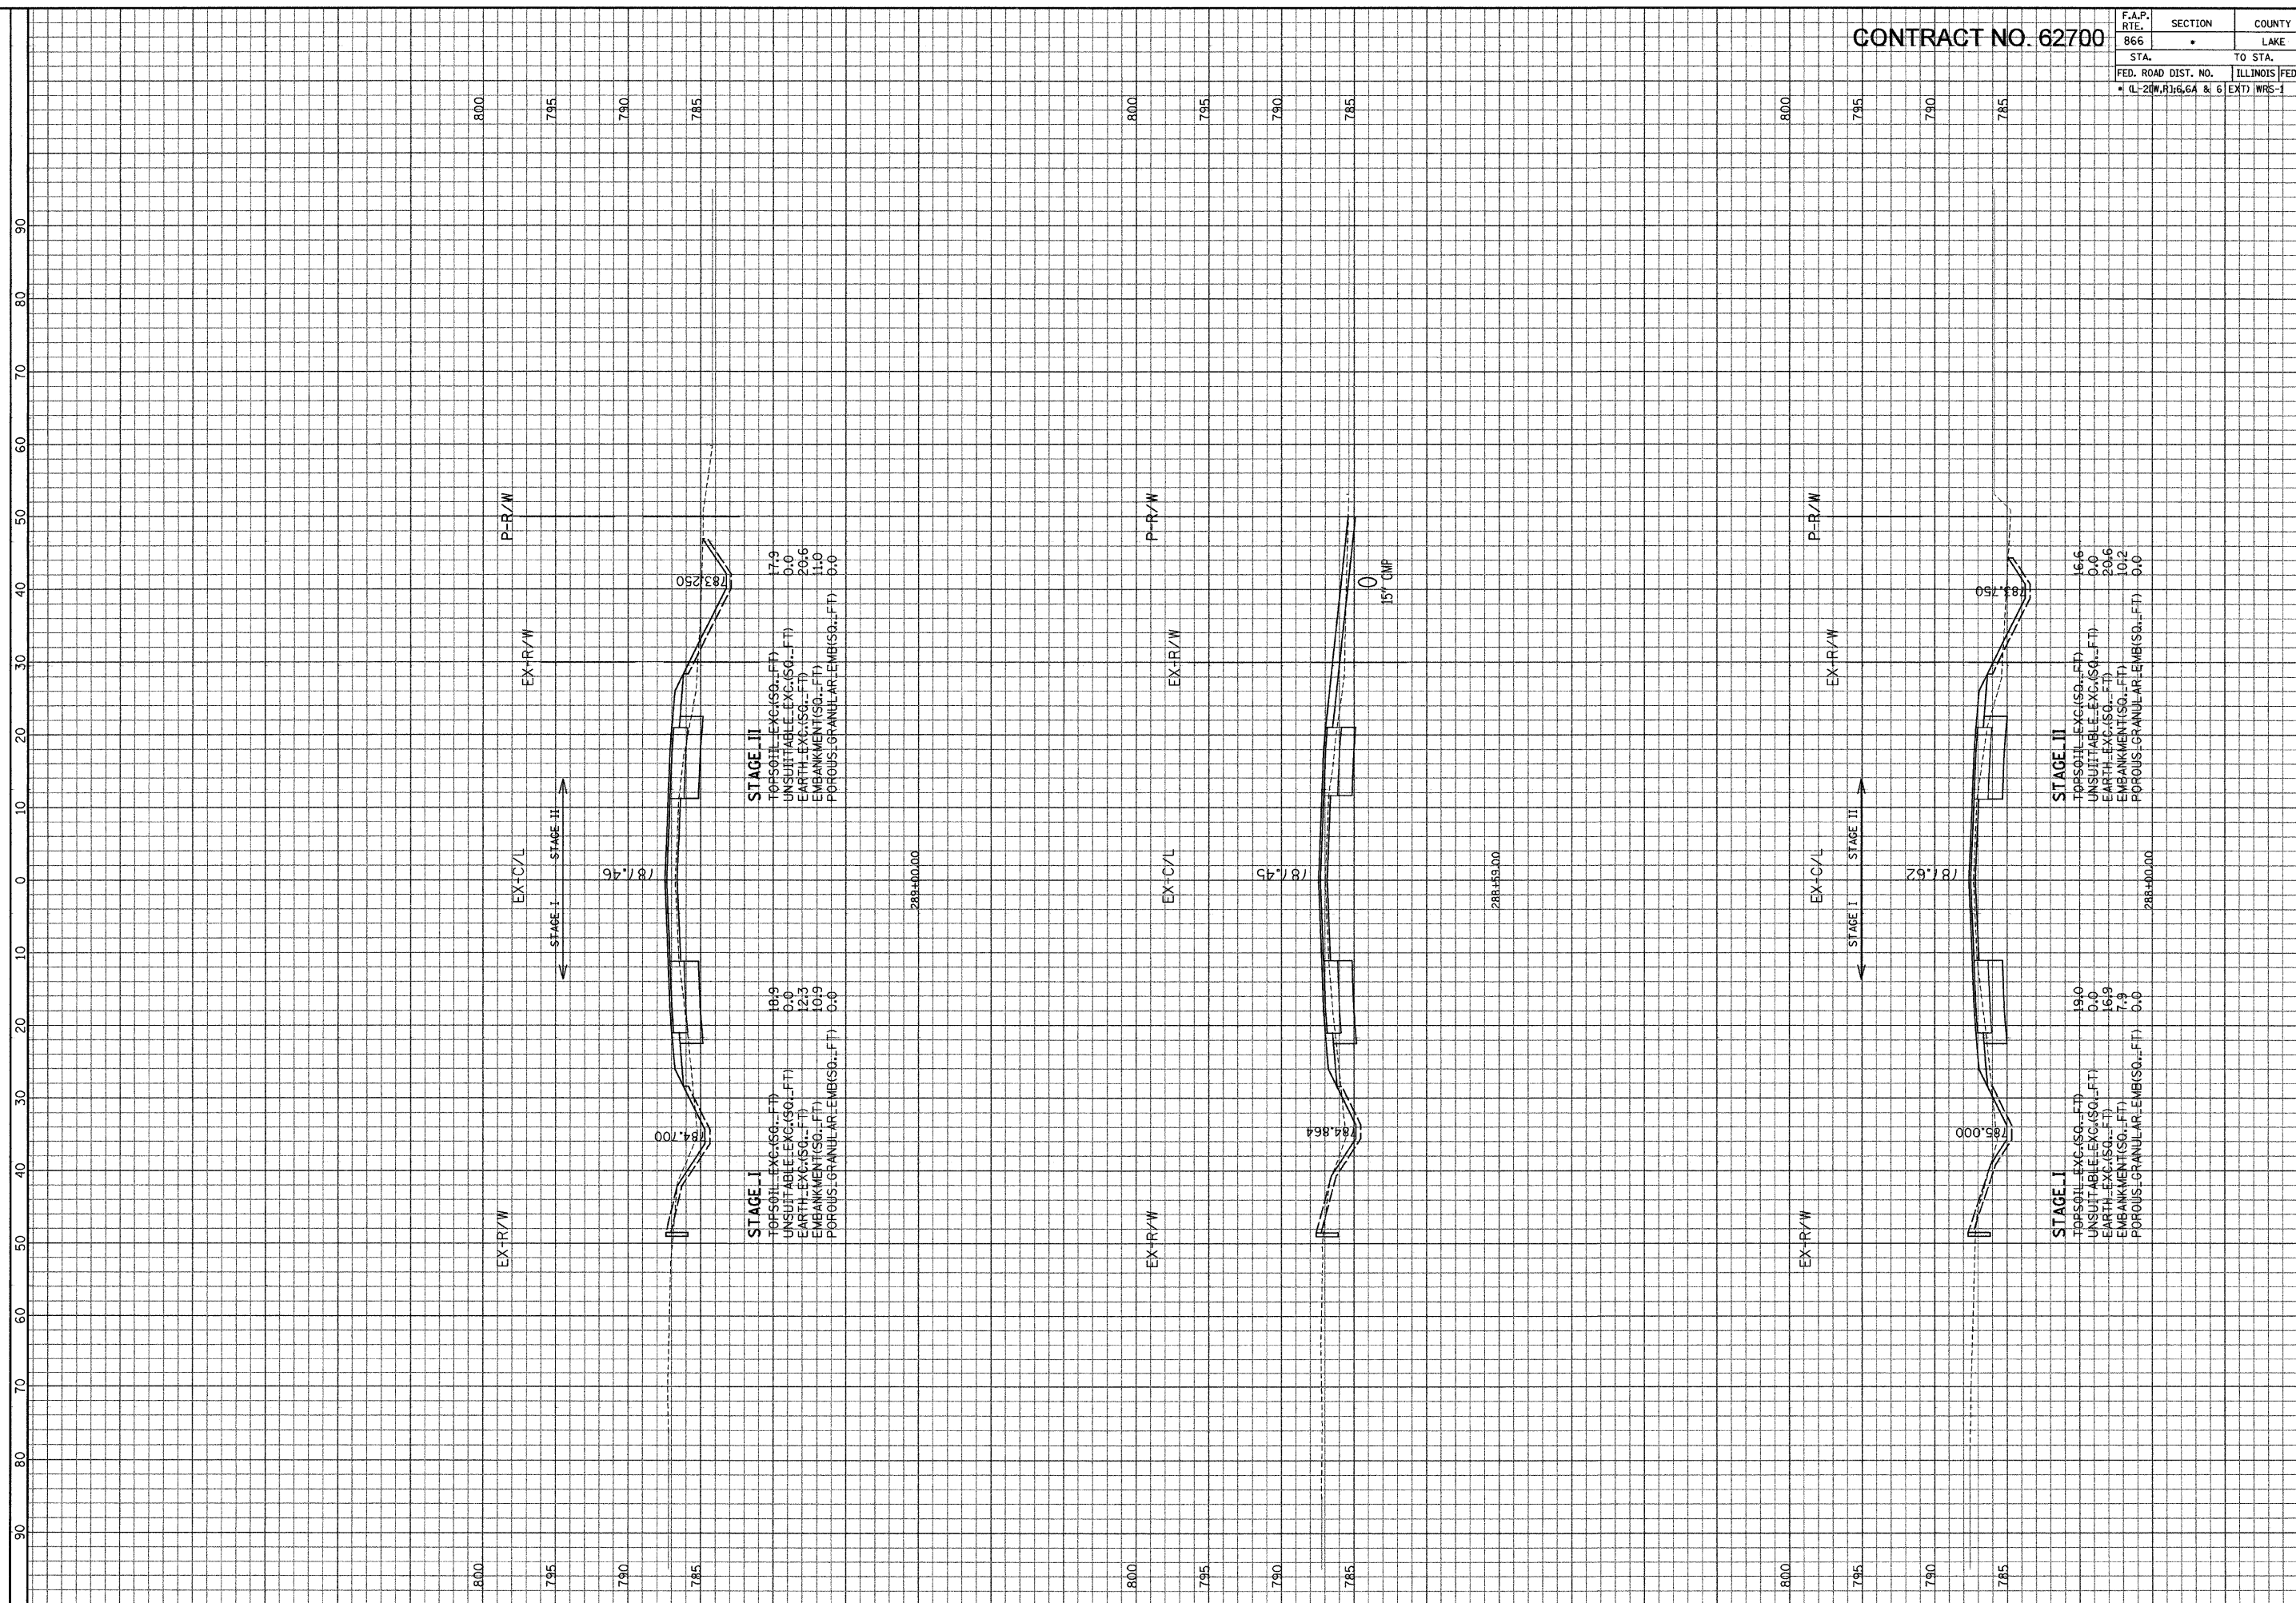

ILLINOIS DEPARTMENT OF TRANSPORTATION

F. A. P. ROUTE 866 (IL ROUTE 83) STA. 288+00 TO STA. 289+00

SCALE: HORIZ. 1" = 10' VERT. 1" = 5'

GRAEF, ANWALT, SCHLOEMER & ASSOCIATES, INC.
ENGINEERS & SCIENTISTS
8501 N. Higgins Road, Suite 280
Chicago, Illinois 60631
(773) 399-0111

FILE: G:\2004\02-4\N\proj\Area\CONSTR-1.dwg
DATE: 05-Jan-04 09:22