


F.A.P. RTE.	SECTION	COUNTY	TOTAL SHEETS	SHEET NO.
866	•	LAKE	554	394
STA. TO STA.		ILLINOIS FED. AID PROJECT		
FED. ROAD DIST. NO.		CL-21W, R3, 6.6A & 6 EXT) WRS-1		

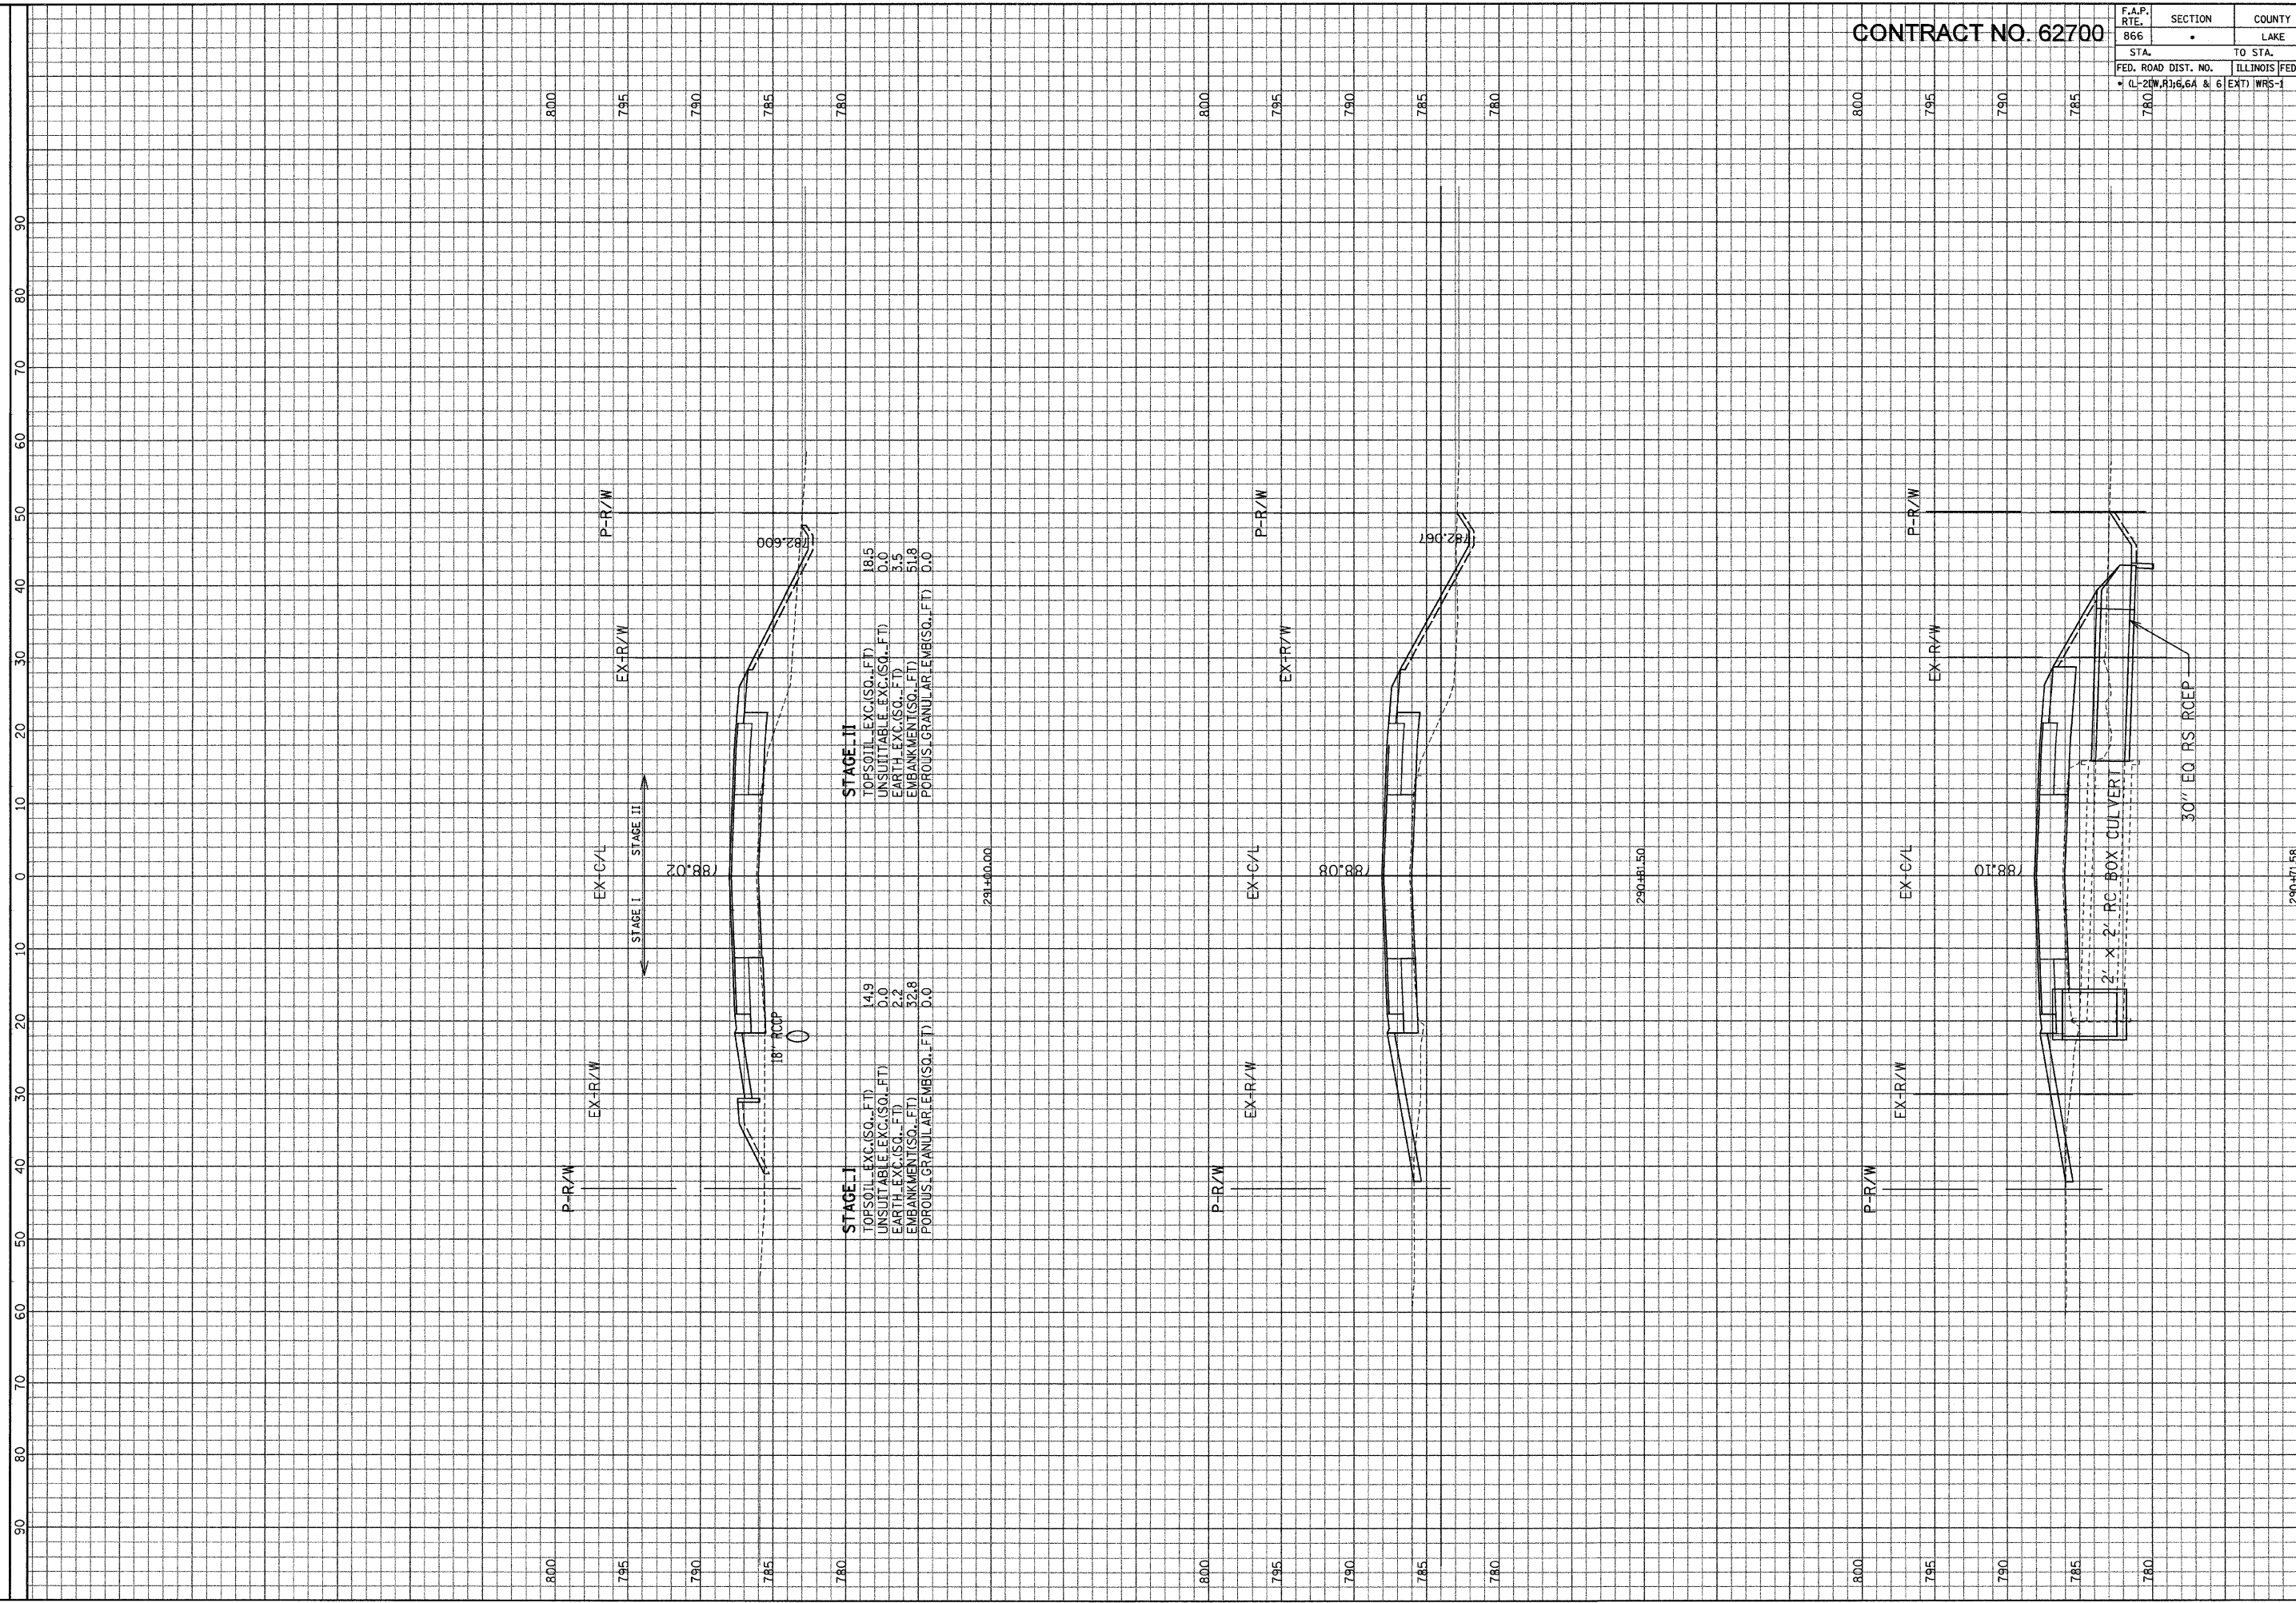

STAGE II
 TOP SOIL - EXC. (SQ. FT) 18.5
 UNSUITABLE EXC. (SQ. FT) 0.0
 EARTH EXC. (SQ. FT) 3.5
 EMBANKMENT (SQ. FT) 51.8
 POROUS GRANULAR EMB. (SQ. FT) 0.0

STAGE I
 TOP SOIL - EXC. (SQ. FT) 14.9
 UNSUITABLE EXC. (SQ. FT) 0.0
 EARTH EXC. (SQ. FT) 2.2
 EMBANKMENT (SQ. FT) 32.8
 POROUS GRANULAR EMB. (SQ. FT) 0.0

ILLINOIS DEPARTMENT OF TRANSPORTATION

F. A. P. ROUTE 866 (IL ROUTE 83)
 STA. 290+71.58 TO STA. 291+00

SCALE: HORIZ. 1" = 10'
 VERT. 1" = 5'

GRAEF, ANHALT, SCHLOBER & ASSOCIATES, INC.
 ENGINEERS & SCIENTISTS
 8501 N. Higgins Road, Suite 280
 Chicago, Illinois 60631
 (773) 355-9016

FILE: G:\2004\04024\N\Geo\Area\CV\SHR1.dwg
 DATE: 06-14-04 09:22