


CONTRACT NO. 62700

F.A.P. RTE.	SECTION	COUNTY	TOTAL SHEETS	SHEET NO.
866	•	LAKE	554	401
STA.	TO STA.			
FED. ROAD DIST. NO.	ILLINOIS FED. AID PROJECT			
• (L-20W,R)6.6A & 6 EXT) WRS-1				

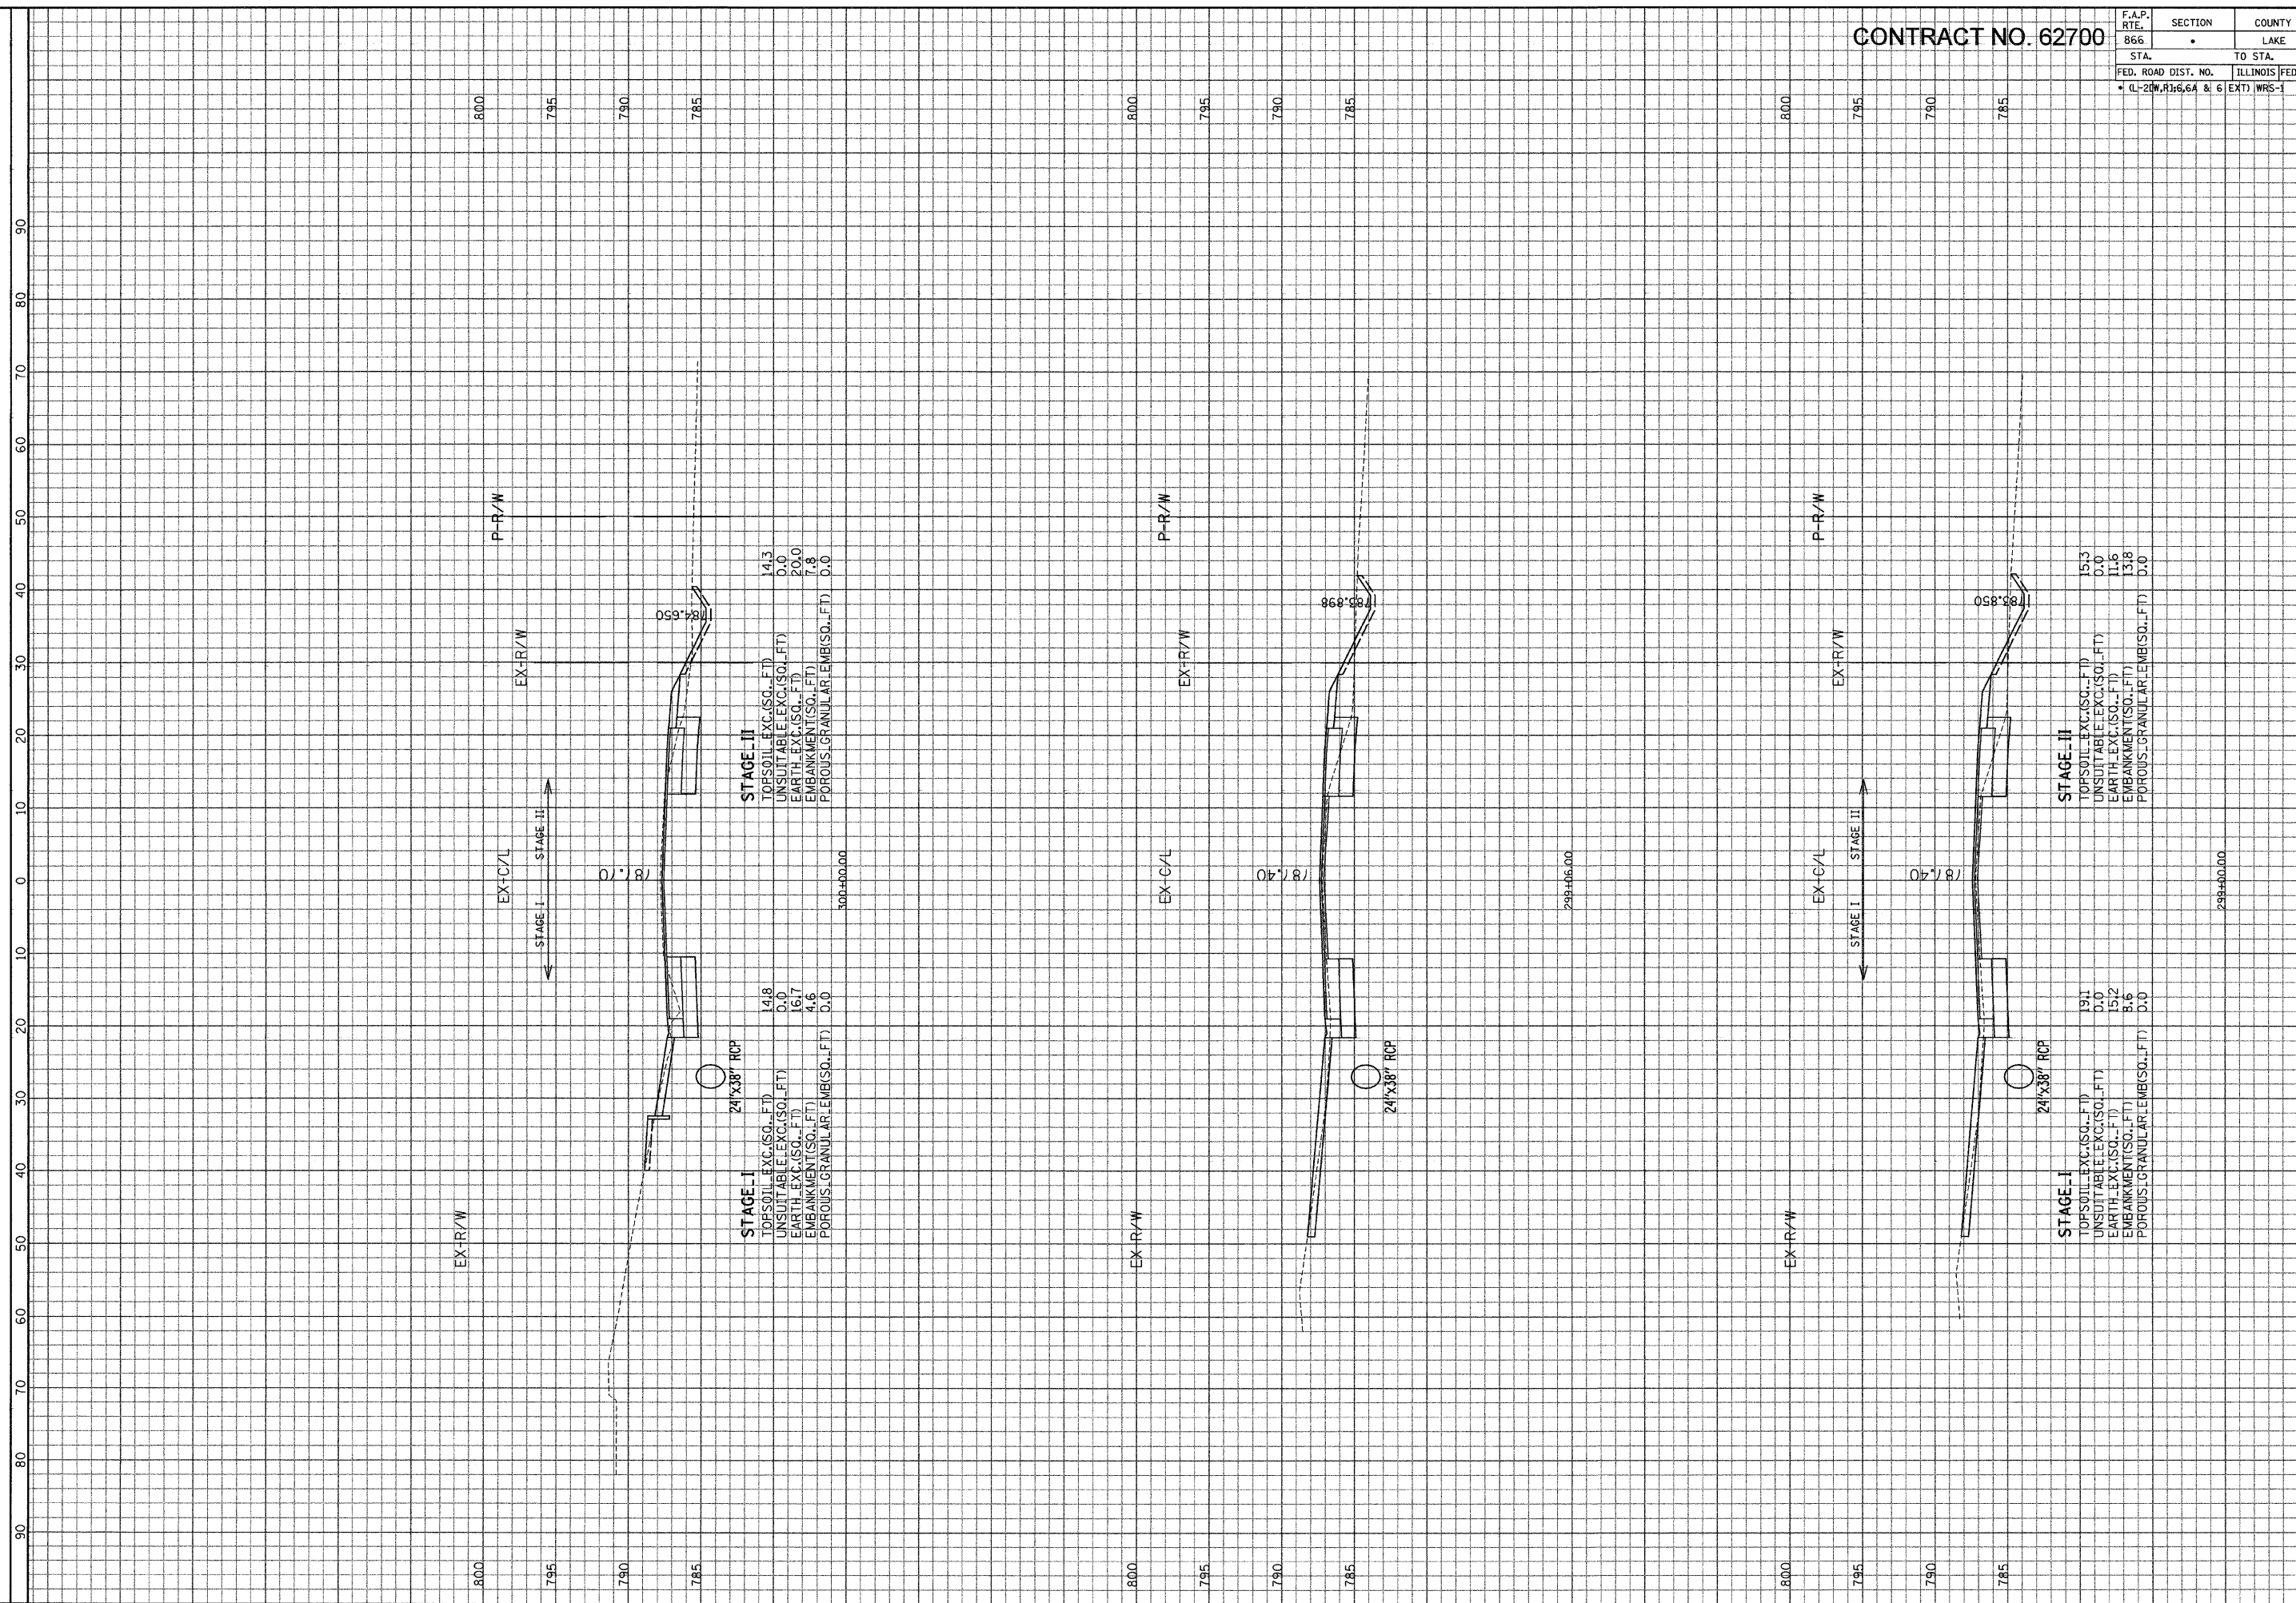

**STAGE - II**  
 TOPSOIL EXC.(SQ.-FT) 14.3  
 UNSUITABLE EXC.(SQ.-FT) 0.0  
 EARTH EXC.(SQ.-FT) 20.0  
 EMBANKMENT(SQ.-FT) 7.8  
 POROUS GRANULAR EMB.(SQ.-FT) 0.0

**STAGE - I**  
 TOPSOIL EXC.(SQ.-FT) 14.8  
 UNSUITABLE EXC.(SQ.-FT) 0.0  
 EARTH EXC.(SQ.-FT) 16.7  
 EMBANKMENT(SQ.-FT) 4.6  
 POROUS GRANULAR EMB.(SQ.-FT) 0.0

**STAGE - II**  
 TOPSOIL EXC.(SQ.-FT) 15.3  
 UNSUITABLE EXC.(SQ.-FT) 0.0  
 EARTH EXC.(SQ.-FT) 11.6  
 EMBANKMENT(SQ.-FT) 13.8  
 POROUS GRANULAR EMB.(SQ.-FT) 0.0

**STAGE - I**  
 TOPSOIL EXC.(SQ.-FT) 19.1  
 UNSUITABLE EXC.(SQ.-FT) 0.0  
 EARTH EXC.(SQ.-FT) 15.2  
 EMBANKMENT(SQ.-FT) 8.6  
 POROUS GRANULAR EMB.(SQ.-FT) 0.0

ILLINOIS DEPARTMENT  
 OF TRANSPORTATION

GRAF, ANWALT, SCHLOMER & ASSOCIATES, INC.  
 ENGINEERS & SCIENTISTS  
 8501 W. Higgins Road, Suite 280  
 Chicago, Illinois 60631  
 (773) 399-0122

SCALE: HORIZ. 1" = 10'  
 VERT. 1" = 5'

F. A. P. ROUTE 866 (IL ROUTE 83)  
 STA. 299+00 TO STA. 300+00