


F.A.P. RTE. 866	SECTION LAKE	COUNTY LAKE	TOTAL SHEETS 554	SHEET NO. 414
STA.		TO STA.		
FED. ROAD DIST. NO.	ILLINOIS FED. AID PROJECT			
• (L-2)W.R.1:6.6A & 6 (EXT) WRS-1				

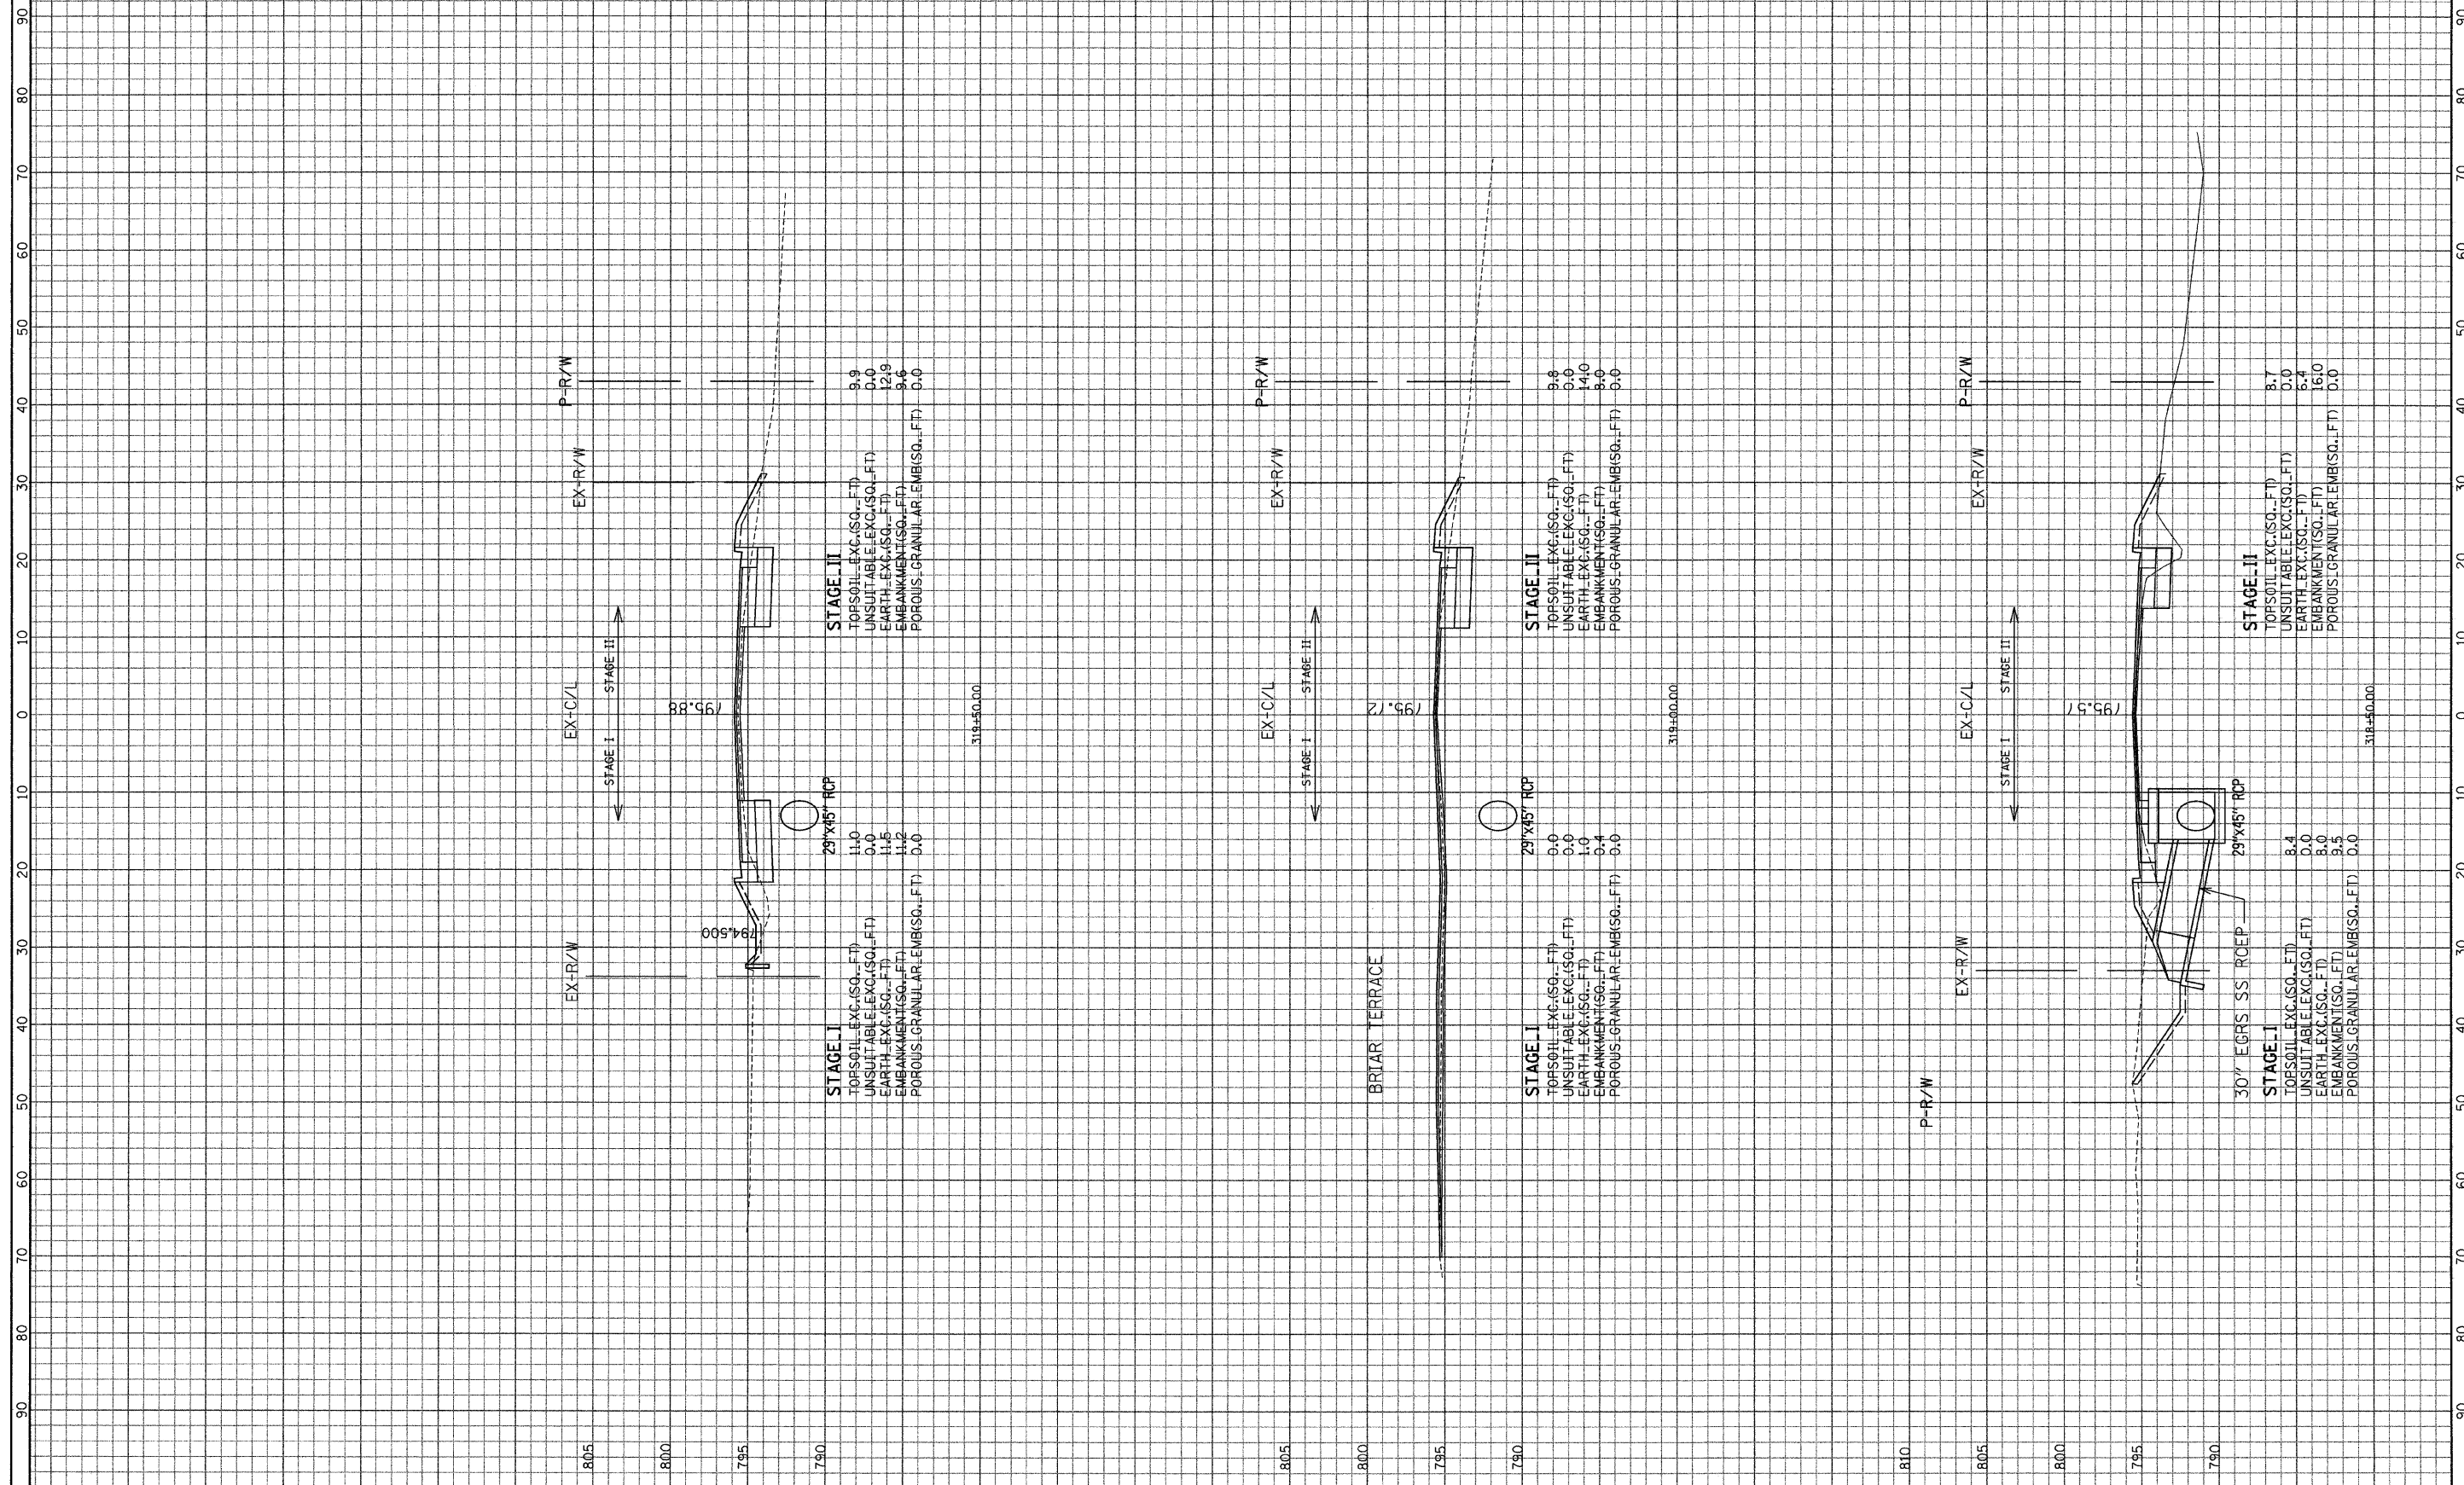

ILLINOIS DEPARTMENT OF TRANSPORTATION

F. A. P. ROUTE 866 (IL ROUTE 83) STA. 318+50 TO STA. 319+50

SCALE: HORIZ. 1" = 10' VERT. 1" = 5'

GRAF, ANHAT, SCHLOEMER & ASSOCIATES, INC.
 ENGINEERS & SCIENTISTS
 8601 W. Higgins Road, Suite 280
 Chicago, Illinois 60631
 (773) 399-9111