


CONTRACT NO. 62700

F.A.P. RTE.	SECTION	COUNTY	TOTAL SHEETS	SHEET NO.
866	•	LAKE	554	426
STA.	TO STA.			
FED. ROAD DIST. NO.	ILLINOIS FED. AID PROJECT			
• (L-2)W.R.1:6.6A & 6	(EXT) WRS-1			

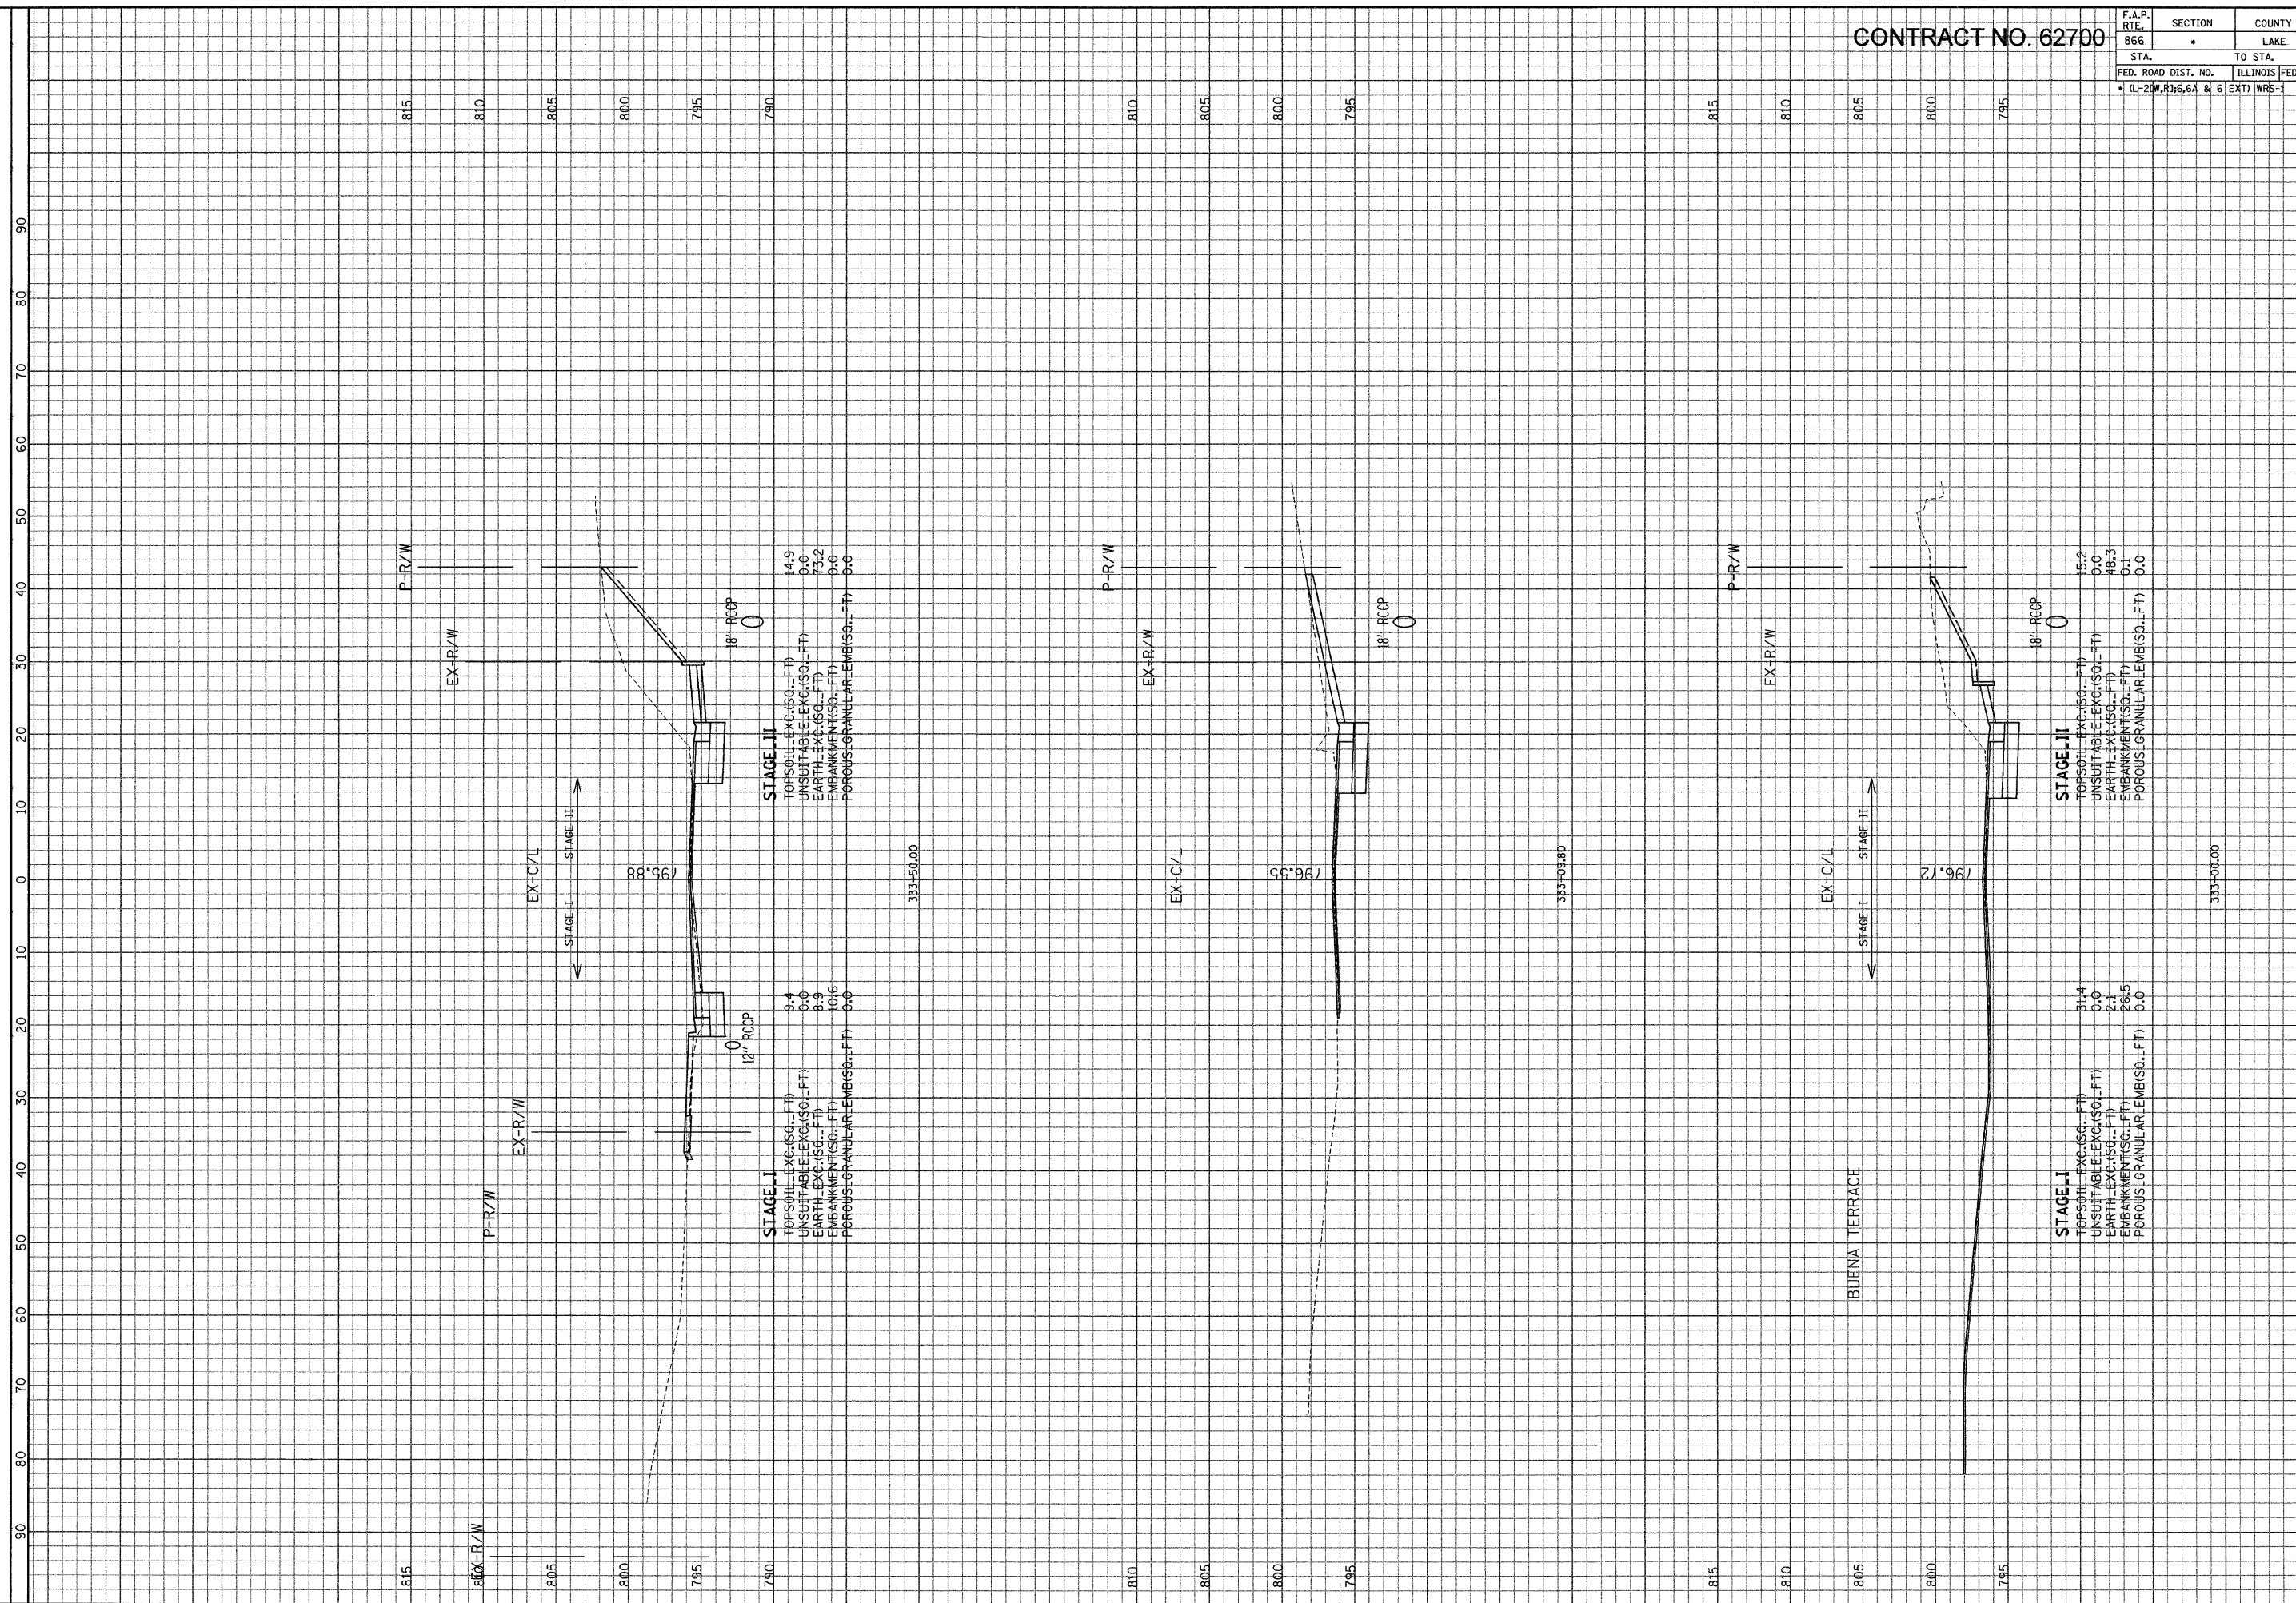

STAGE II
 TOPSOIL_EXC.(SQ.-FT) 14.9
 UNSUITABLE_EXC.(SQ.-FT) 0.0
 EARTH_EXC.(SQ.-FT) 75.2
 EMBANKMENT(SQ.-FT) 0.0
 POROUS GRANULAR_EMB.(SQ.-FT) 0.0

STAGE I
 TOPSOIL_EXC.(SQ.-FT) 9.4
 UNSUITABLE_EXC.(SQ.-FT) 0.0
 EARTH_EXC.(SQ.-FT) 8.9
 EMBANKMENT(SQ.-FT) 10.6
 POROUS GRANULAR_EMB.(SQ.-FT) 0.0

STAGE II
 TOPSOIL_EXC.(SQ.-FT) 15.2
 UNSUITABLE_EXC.(SQ.-FT) 0.0
 EARTH_EXC.(SQ.-FT) 46.3
 EMBANKMENT(SQ.-FT) 0.1
 POROUS GRANULAR_EMB.(SQ.-FT) 0.0

STAGE I
 TOPSOIL_EXC.(SQ.-FT) 31.4
 UNSUITABLE_EXC.(SQ.-FT) 0.0
 EARTH_EXC.(SQ.-FT) 2.1
 EMBANKMENT(SQ.-FT) 26.5
 POROUS GRANULAR_EMB.(SQ.-FT) 0.0

ILLINOIS DEPARTMENT OF TRANSPORTATION

F. A. P. ROUTE 866 (IL ROUTE 83) STA. 333+00 TO STA. 333+50

SCALE: HORIZ. 1" = 10' VERT. 1" = 5'

GHEP, ANWALT, SCHLOEMER & ASSOCIATES, INC.
 ENGINEERS & SCIENTISTS
 8501 N. Higgins Road, Suite 280
 Chicago, Illinois 60631
 (773) 399-8122

FILE: G:\2009\1024_NY\epc\Areas\Draws\DXSHT_0.dgn
 DATE: 07-Jan-04 13:14