


CONTRACT NO. 62700

F.A.P. RTE.	SECTION	COUNTY	TOTAL SHEETS	SHEET NO.
866	LAKE	554	431	
STA.	TO STA.			
FED. ROAD DIST. NO.	ILLINOIS FED. AID PROJECT			
• (L-2) W.P. 6.6A & 6	(EXT) WRS-1			

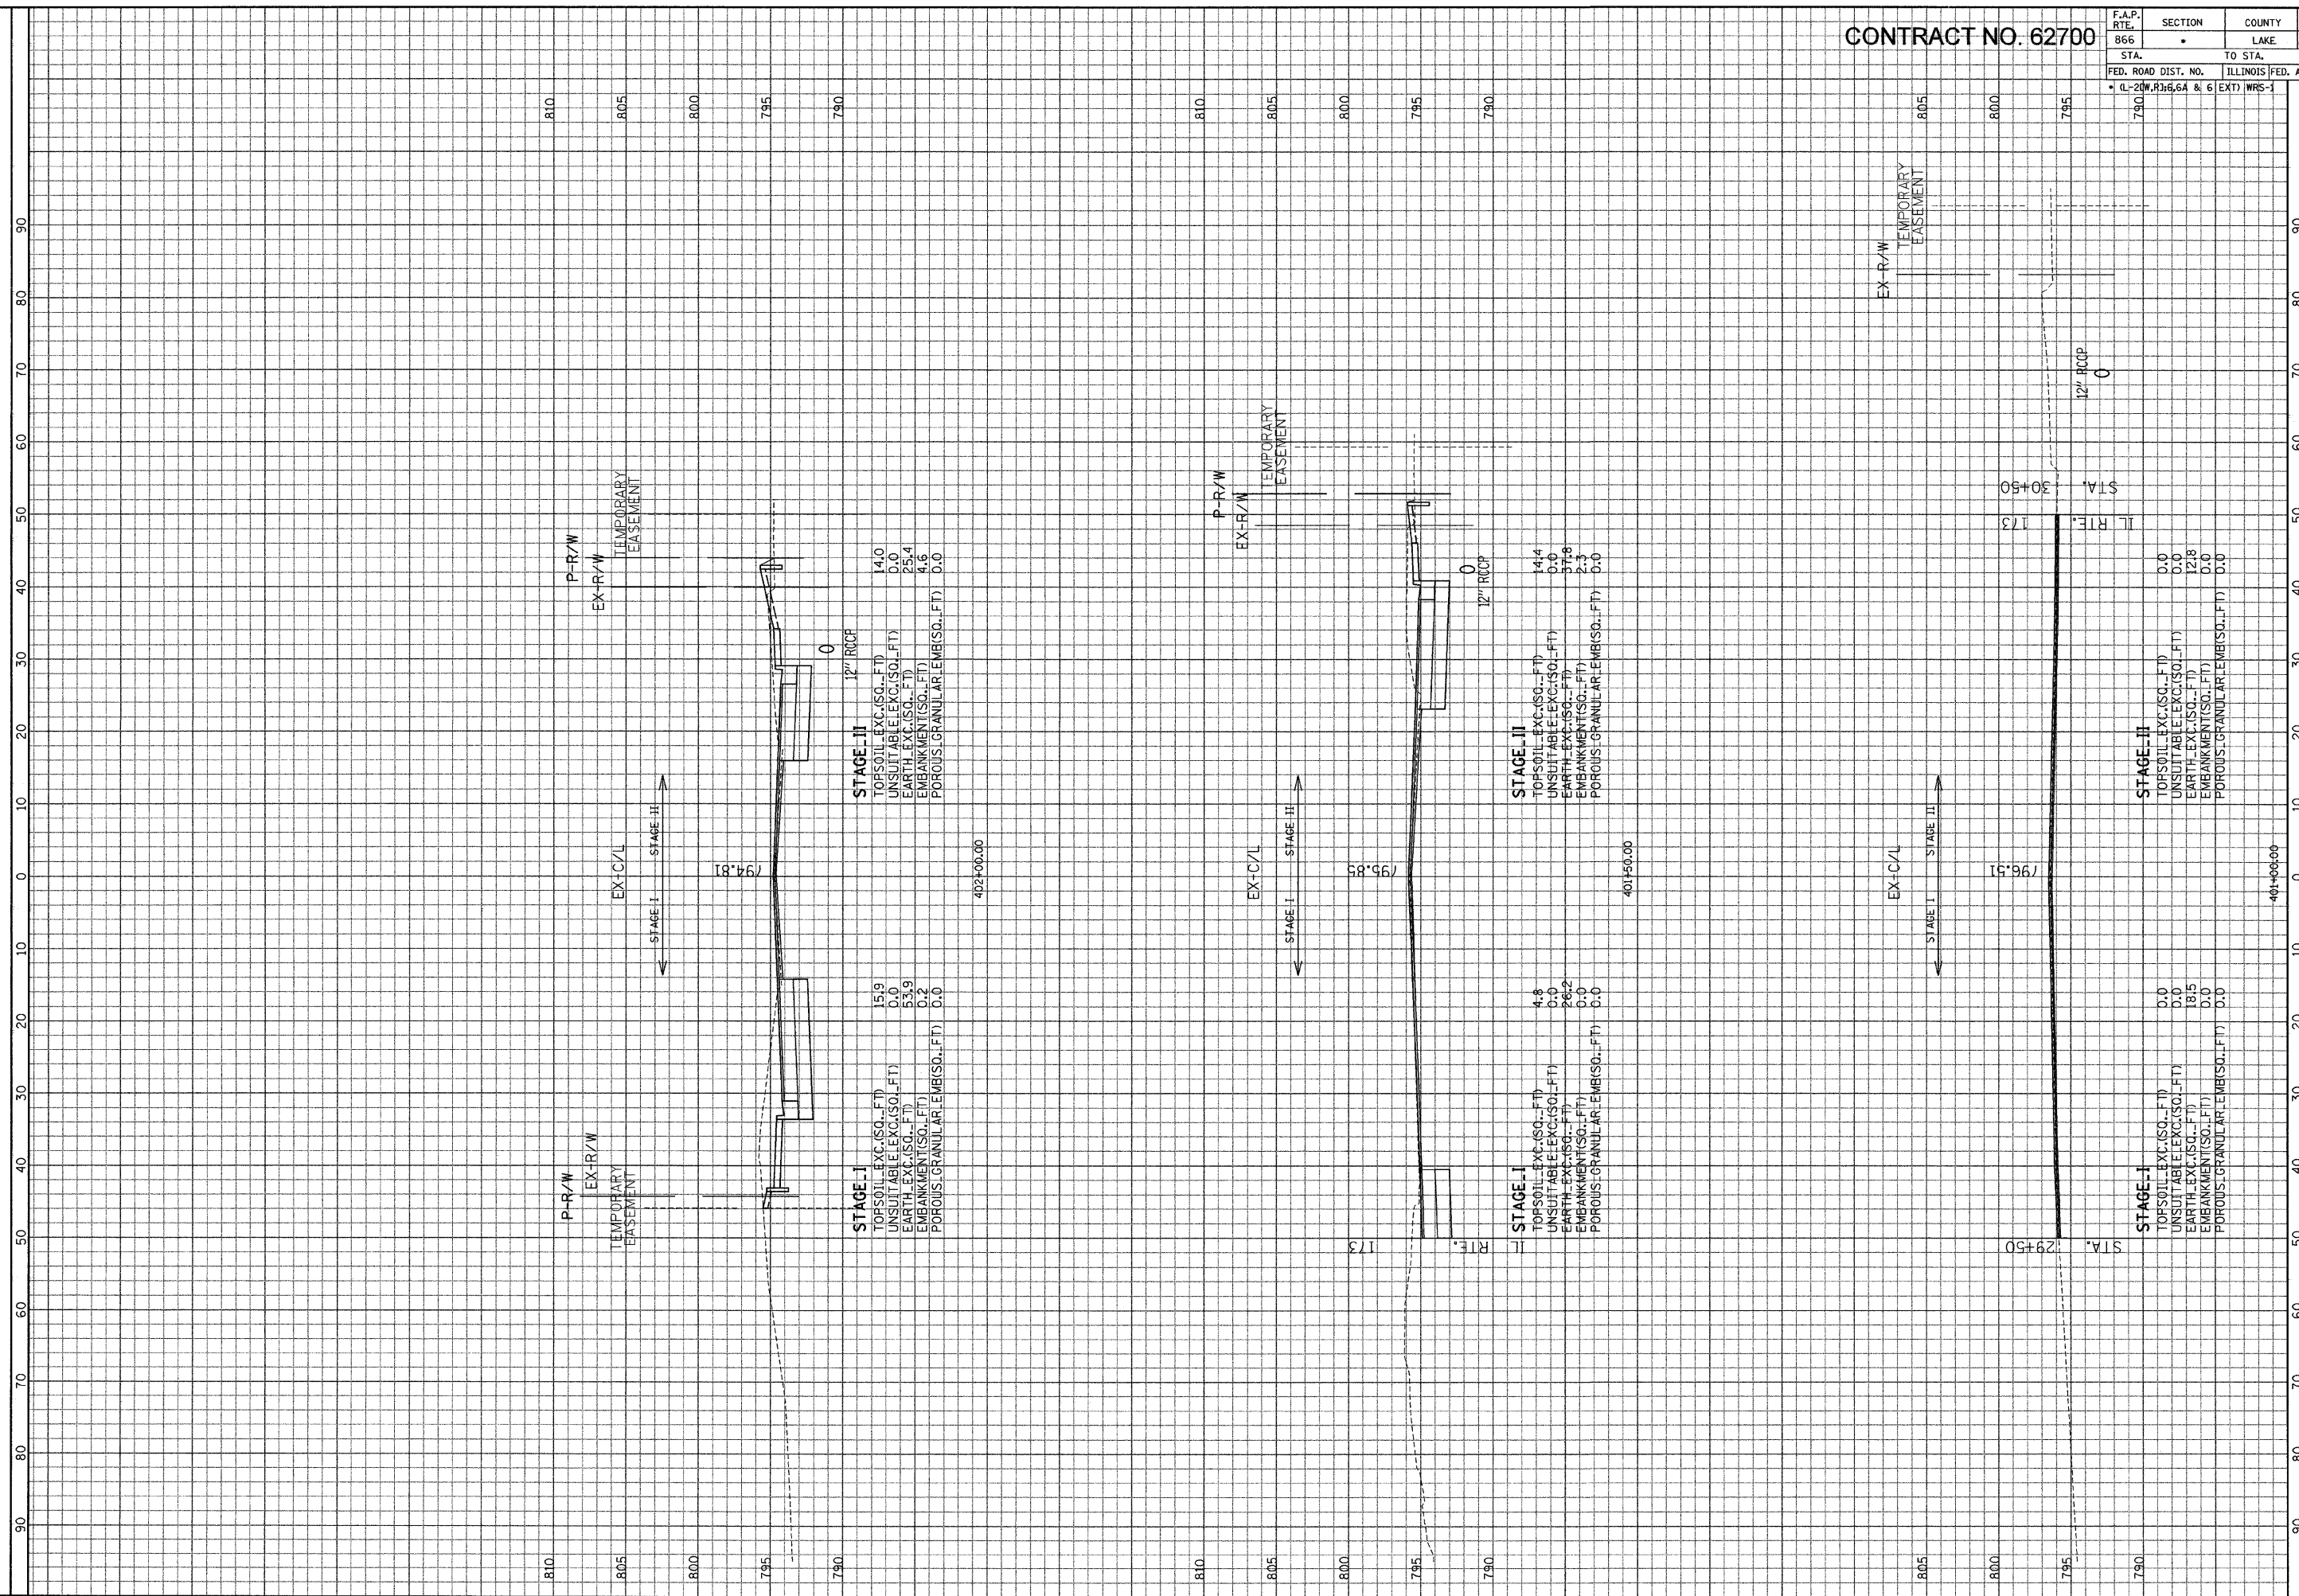

ILLINOIS DEPARTMENT OF TRANSPORTATION

F. A. P. ROUTE 866 (L. ROUTE 83)

STA. 401+00 TO STA. 402+00

SCALE: HORIZ. 1" = 10' VERT. 1" = 5'

GRAEF, ANWALT, SCHLOMER & ASSOCIATES, INC.
 ENGINEERS & SCIENTISTS
 8501 N. Higgins Road, Suite 280
 Chicago, Illinois 60631
 (773) 399-0112

FILE: G:\2000\4024.M\p00\Area-D\XSH1.D.dgn
 DATE: 01-Jan-04 13:14