


CONTRACT NO. 62700

F.A.P. RTE.	SECTION	COUNTY	TOTAL SHEETS	SHEET NO.
866	•	LAKE	554	432
STA.		TO STA.		
FED. ROAD DIST. NO.		ILLINOIS FED. AID PROJECT		
• (L-20W,R)H:6.6A & 6		(EXT) WRS-1		

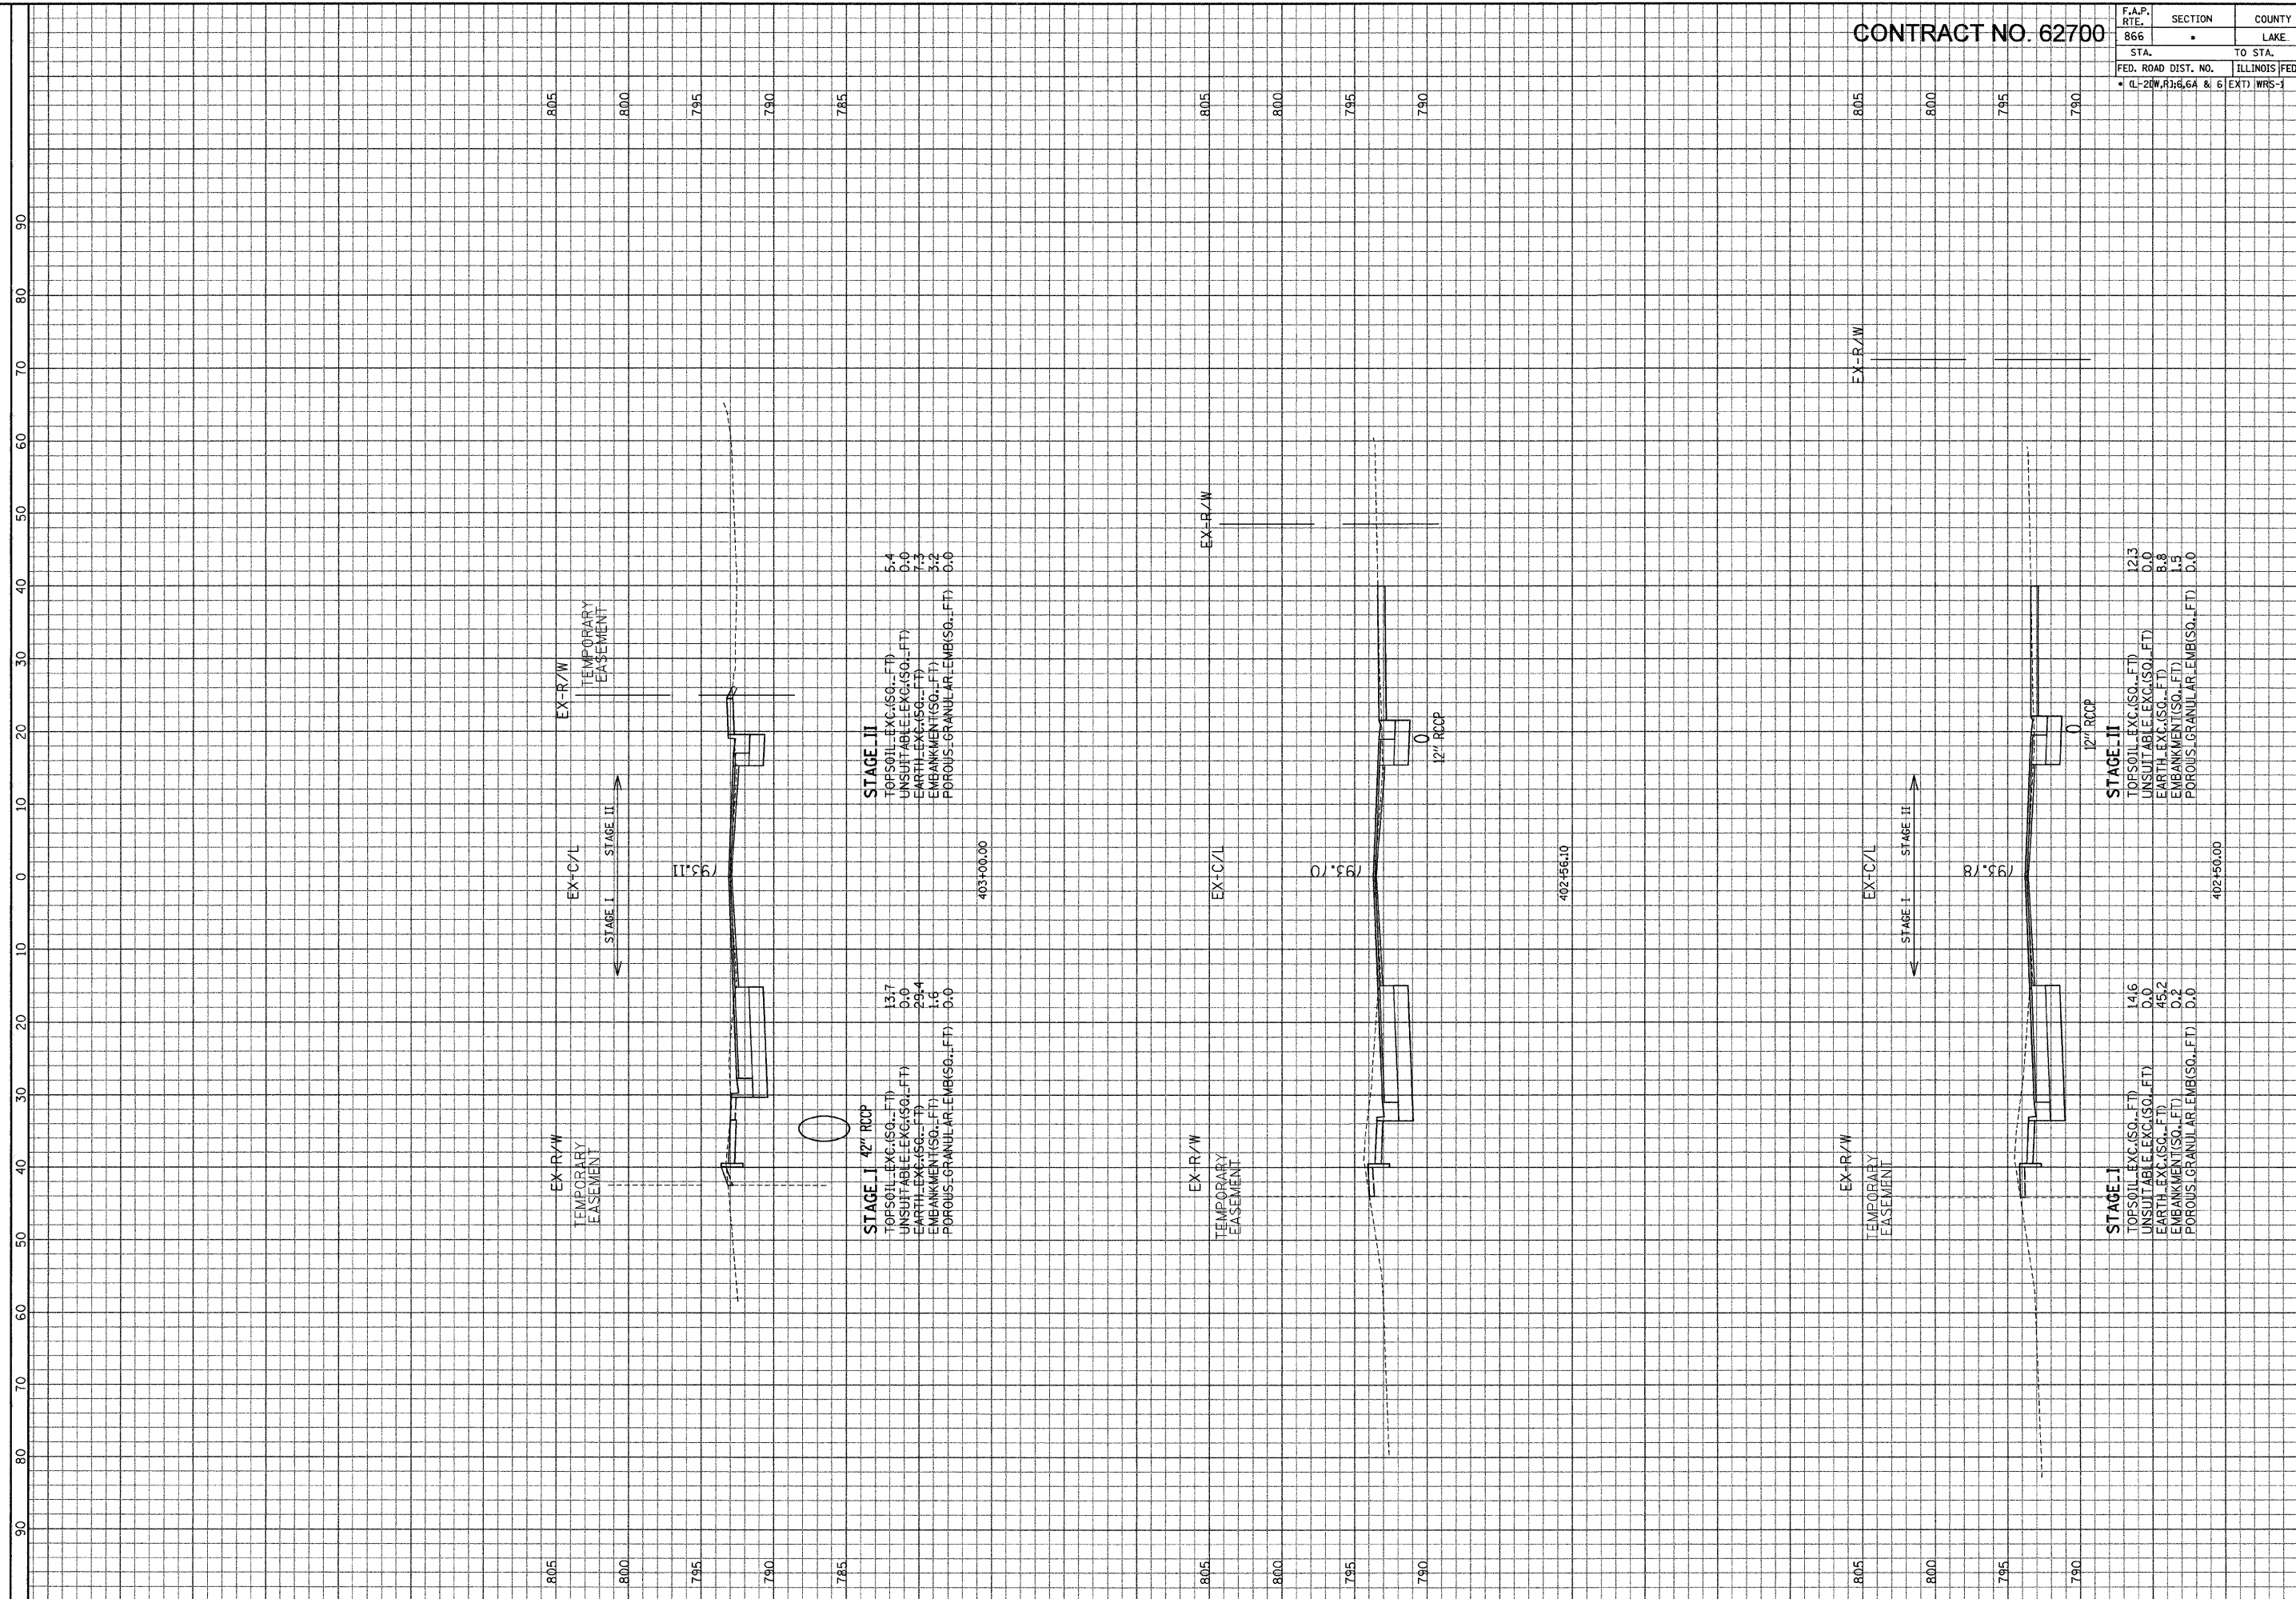

STAGE III
 TOPSOIL_EXC.(SQ..FT) 5.4
 UNSUITABLE_EXC.(SQ..FT) 0.0
 EARTH_EXC.(SQ..FT) 7.7
 EMBANKMENT.(SQ..FT) 3.2
 POROUS GRANULAR EMB.(SQ..FT) 0.0

**STAGE I 42\"/>
 TOPSOIL_EXC.(SQ..FT) 13.7
 UNSUITABLE_EXC.(SQ..FT) 0.0
 EARTH_EXC.(SQ..FT) 29.4
 EMBANKMENT.(SQ..FT) 1.6
 POROUS GRANULAR EMB.(SQ..FT) 0.0**

STAGE II
 TOPSOIL_EXC.(SQ..FT) 12.3
 UNSUITABLE_EXC.(SQ..FT) 0.0
 EARTH_EXC.(SQ..FT) 8.8
 EMBANKMENT.(SQ..FT) 1.5
 POROUS GRANULAR EMB.(SQ..FT) 0.0

STAGE I
 TOPSOIL_EXC.(SQ..FT) 14.6
 UNSUITABLE_EXC.(SQ..FT) 0.0
 EARTH_EXC.(SQ..FT) 45.2
 EMBANKMENT.(SQ..FT) 0.2
 POROUS GRANULAR EMB.(SQ..FT) 0.0

GRAF, ANHALT, SCHLOMER & ASSOCIATES, INC.
 ENGINEERS & SCIENTISTS
 8001 W. Higgins Road, Suite 280
 Chicago, Illinois 60631
 (773) 339-0112

ILLINOIS DEPARTMENT
 OF TRANSPORTATION

F. A. P. ROUTE 866 (IL ROUTE 83)
 STA. 402+50 TO STA. 403+00

SCALE: HORIZ. 1" = 10'
 VERT. 1" = 5'

FILE: G:\2000\4024.Maps\Area.DWG.DWG
 DATE: 05-Jan-04 13:14