


CONTRACT NO. 62700

F.A.P. RTE. 866	SECTION LAKE	COUNTY LAKE	TOTAL SHEETS NO. 554	SHEET NO. 437
STA. TO STA.		ILLINOIS FED. AID PROJECT		
FED. ROAD DIST. NO.		• (L-20W.R) 6, 6A & 6 EXT) WRS-1		

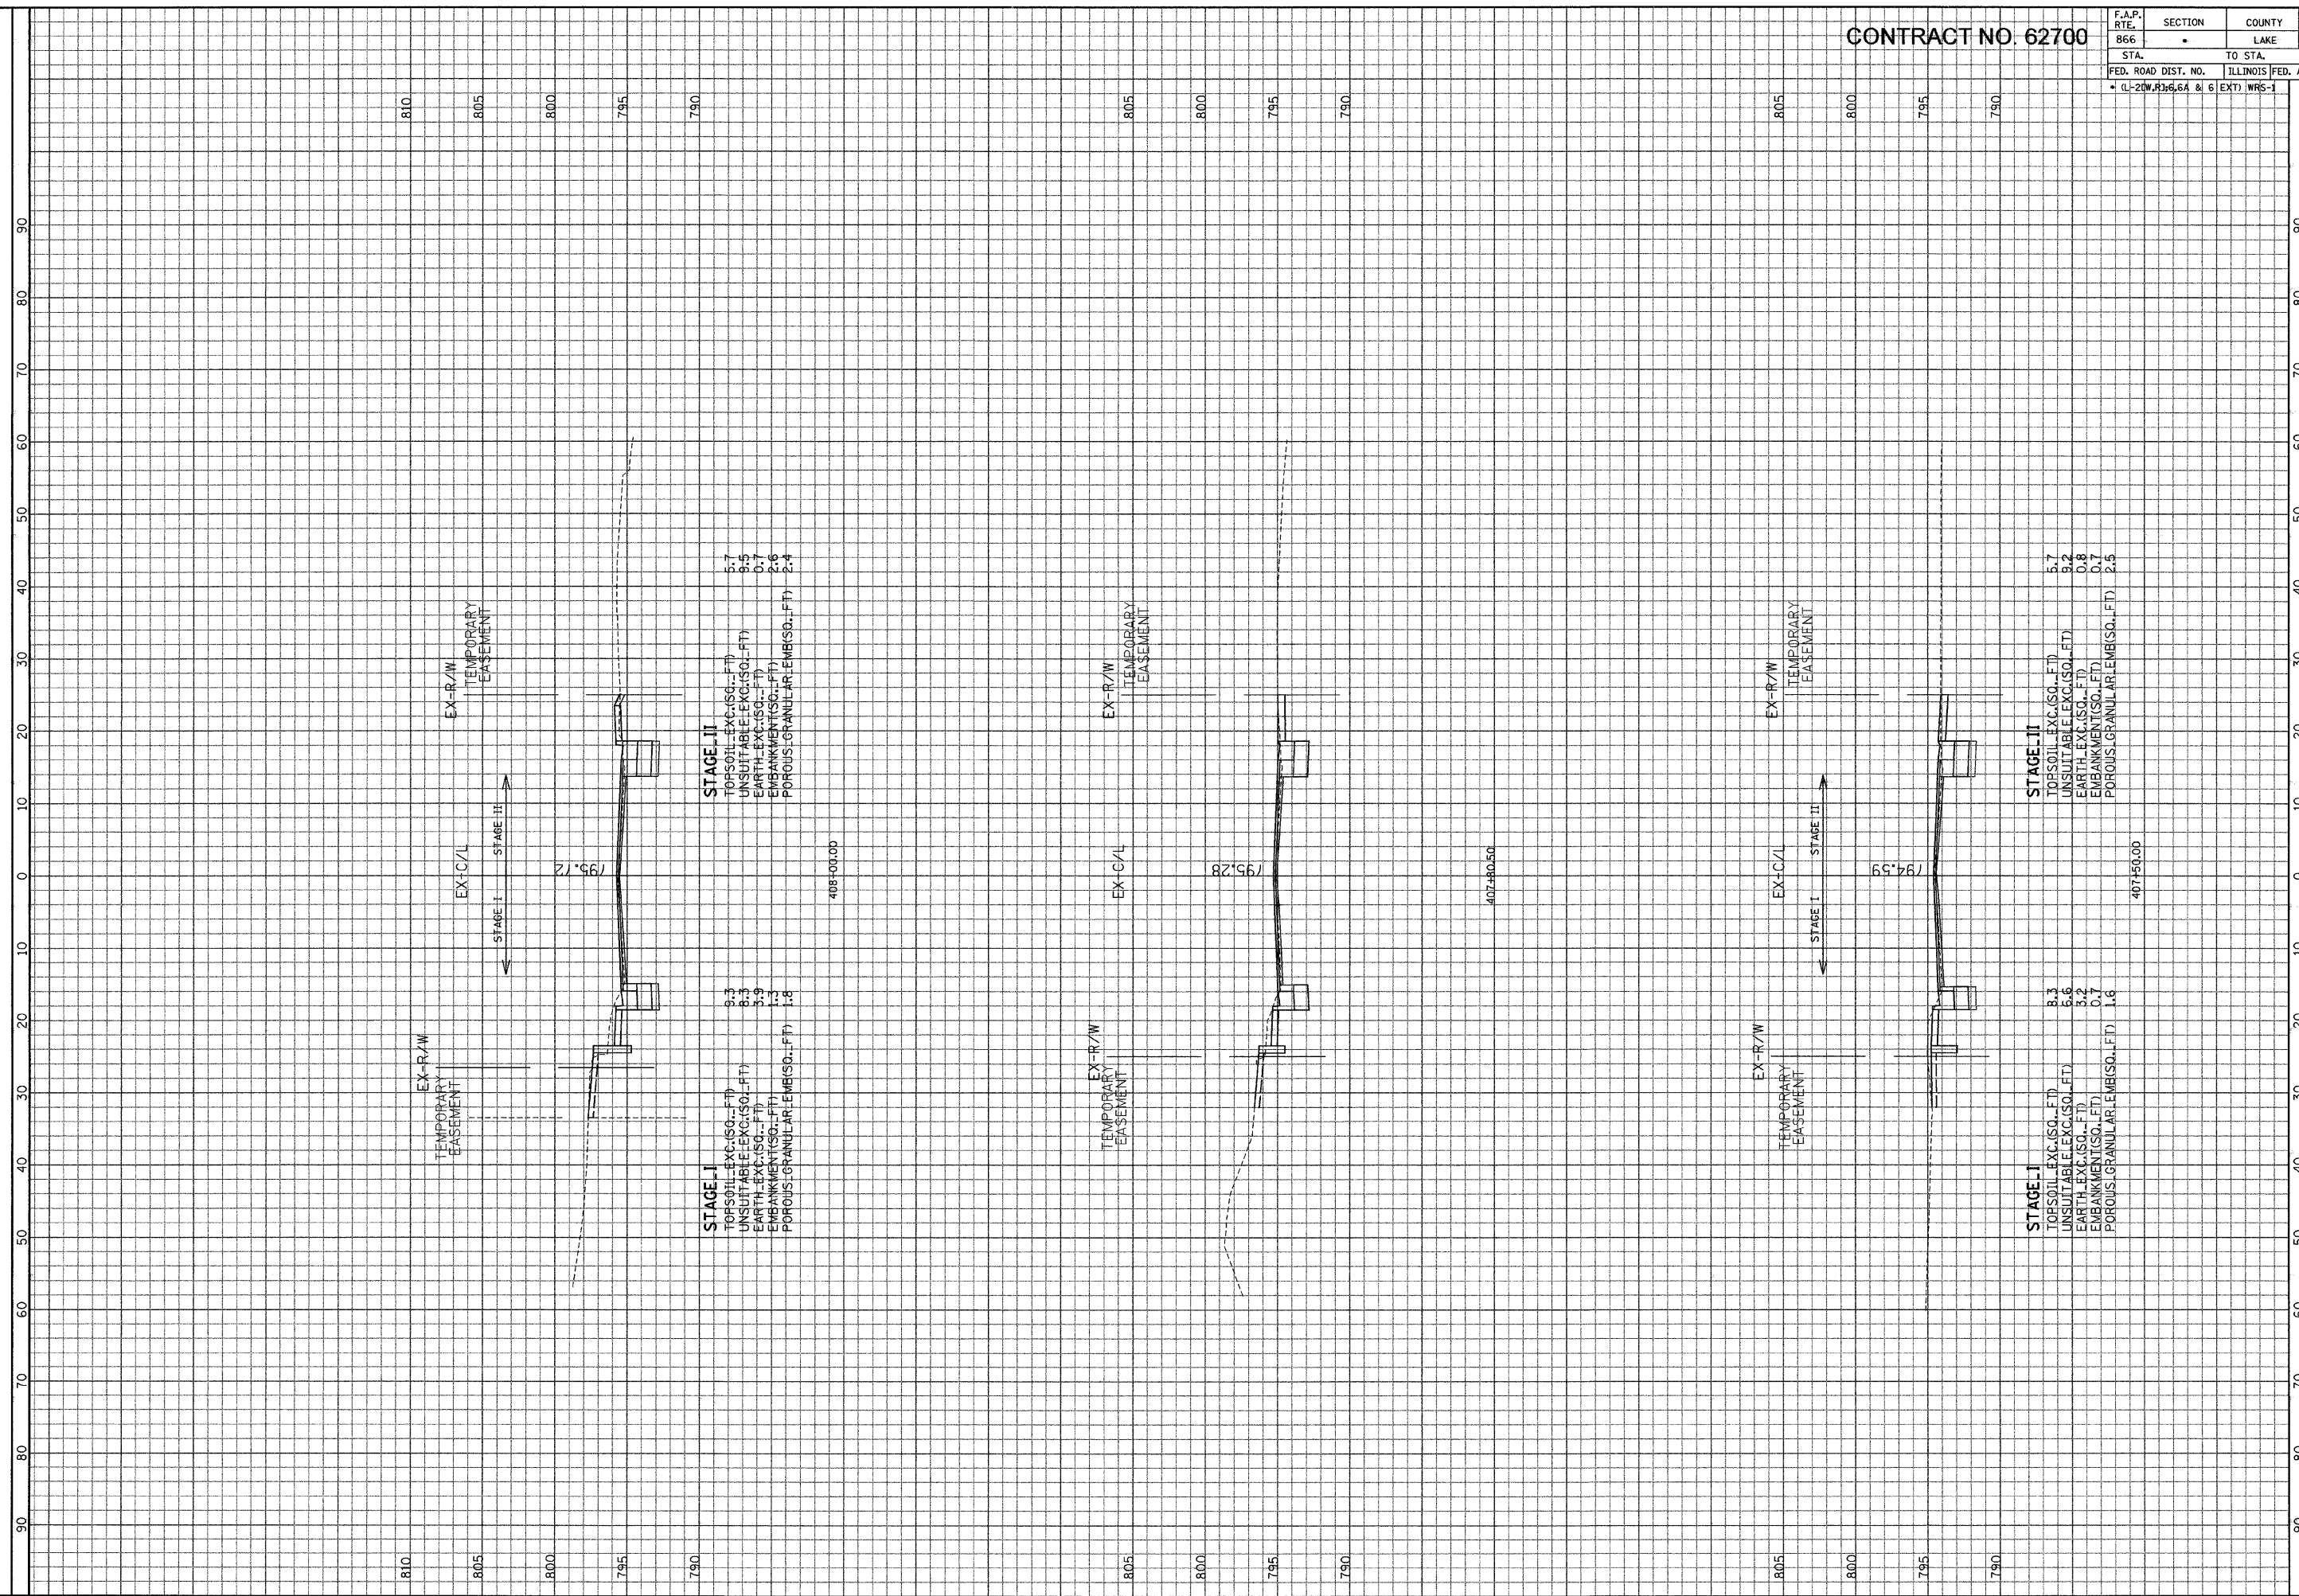

STAGE II
 TOPSOIL-EXC.(SQ.-FT) 5.7
 UNSUITABLE EXC.(SQ.-FT) 9.5
 EARTH-EXC.(SQ.-FT) 0.7
 EMBANKMENT(SQ.-FT) 2.6
 POROUS GRANULAR EMB.(SQ.-FT) 2.4

STAGE I
 TOPSOIL-EXC.(SQ.-FT) 9.3
 UNSUITABLE EXC.(SQ.-FT) 8.3
 EARTH-EXC.(SQ.-FT) 3.9
 EMBANKMENT(SQ.-FT) 1.3
 POROUS GRANULAR EMB.(SQ.-FT) 1.8

STAGE II
 TOPSOIL-EXC.(SQ.-FT) 5.7
 UNSUITABLE EXC.(SQ.-FT) 8.2
 EARTH-EXC.(SQ.-FT) 0.8
 EMBANKMENT(SQ.-FT) 0.7
 POROUS GRANULAR EMB.(SQ.-FT) 2.5

STAGE I
 TOPSOIL-EXC.(SQ.-FT) 8.3
 UNSUITABLE EXC.(SQ.-FT) 5.6
 EARTH-EXC.(SQ.-FT) 5.2
 EMBANKMENT(SQ.-FT) 0.7
 POROUS GRANULAR EMB.(SQ.-FT) 1.6

ILLINOIS DEPARTMENT
OF TRANSPORTATION

GRAEF, ANHALT, SCHLOEMER & ASSOCIATES, INC.
ENGINEERS & SCIENTISTS
8501 N. Higgins Road, Suite 280
Chicago, Illinois 60631
(773) 399-0122

SCALE: HORIZ. 1" = 10'
VERT. 1" = 5'

FILE: G:\2004\04\024\A\proj\Area\Area\EX-SHT-Edg.rvt
DATE: 15-3-04 14:05