


CONTRACT NO. 62700

F.A.P. R.T.E.	SECTION	COUNTY	TOTAL SHEETS	SHEET NO.
866		LAKE	554	448
STA.		TO STA.		
FED. ROAD DIST. NO.		ILLINOIS FED. AID PROJECT		
• (L-20W,R)6,6A & 6 EXT) WRS-1				

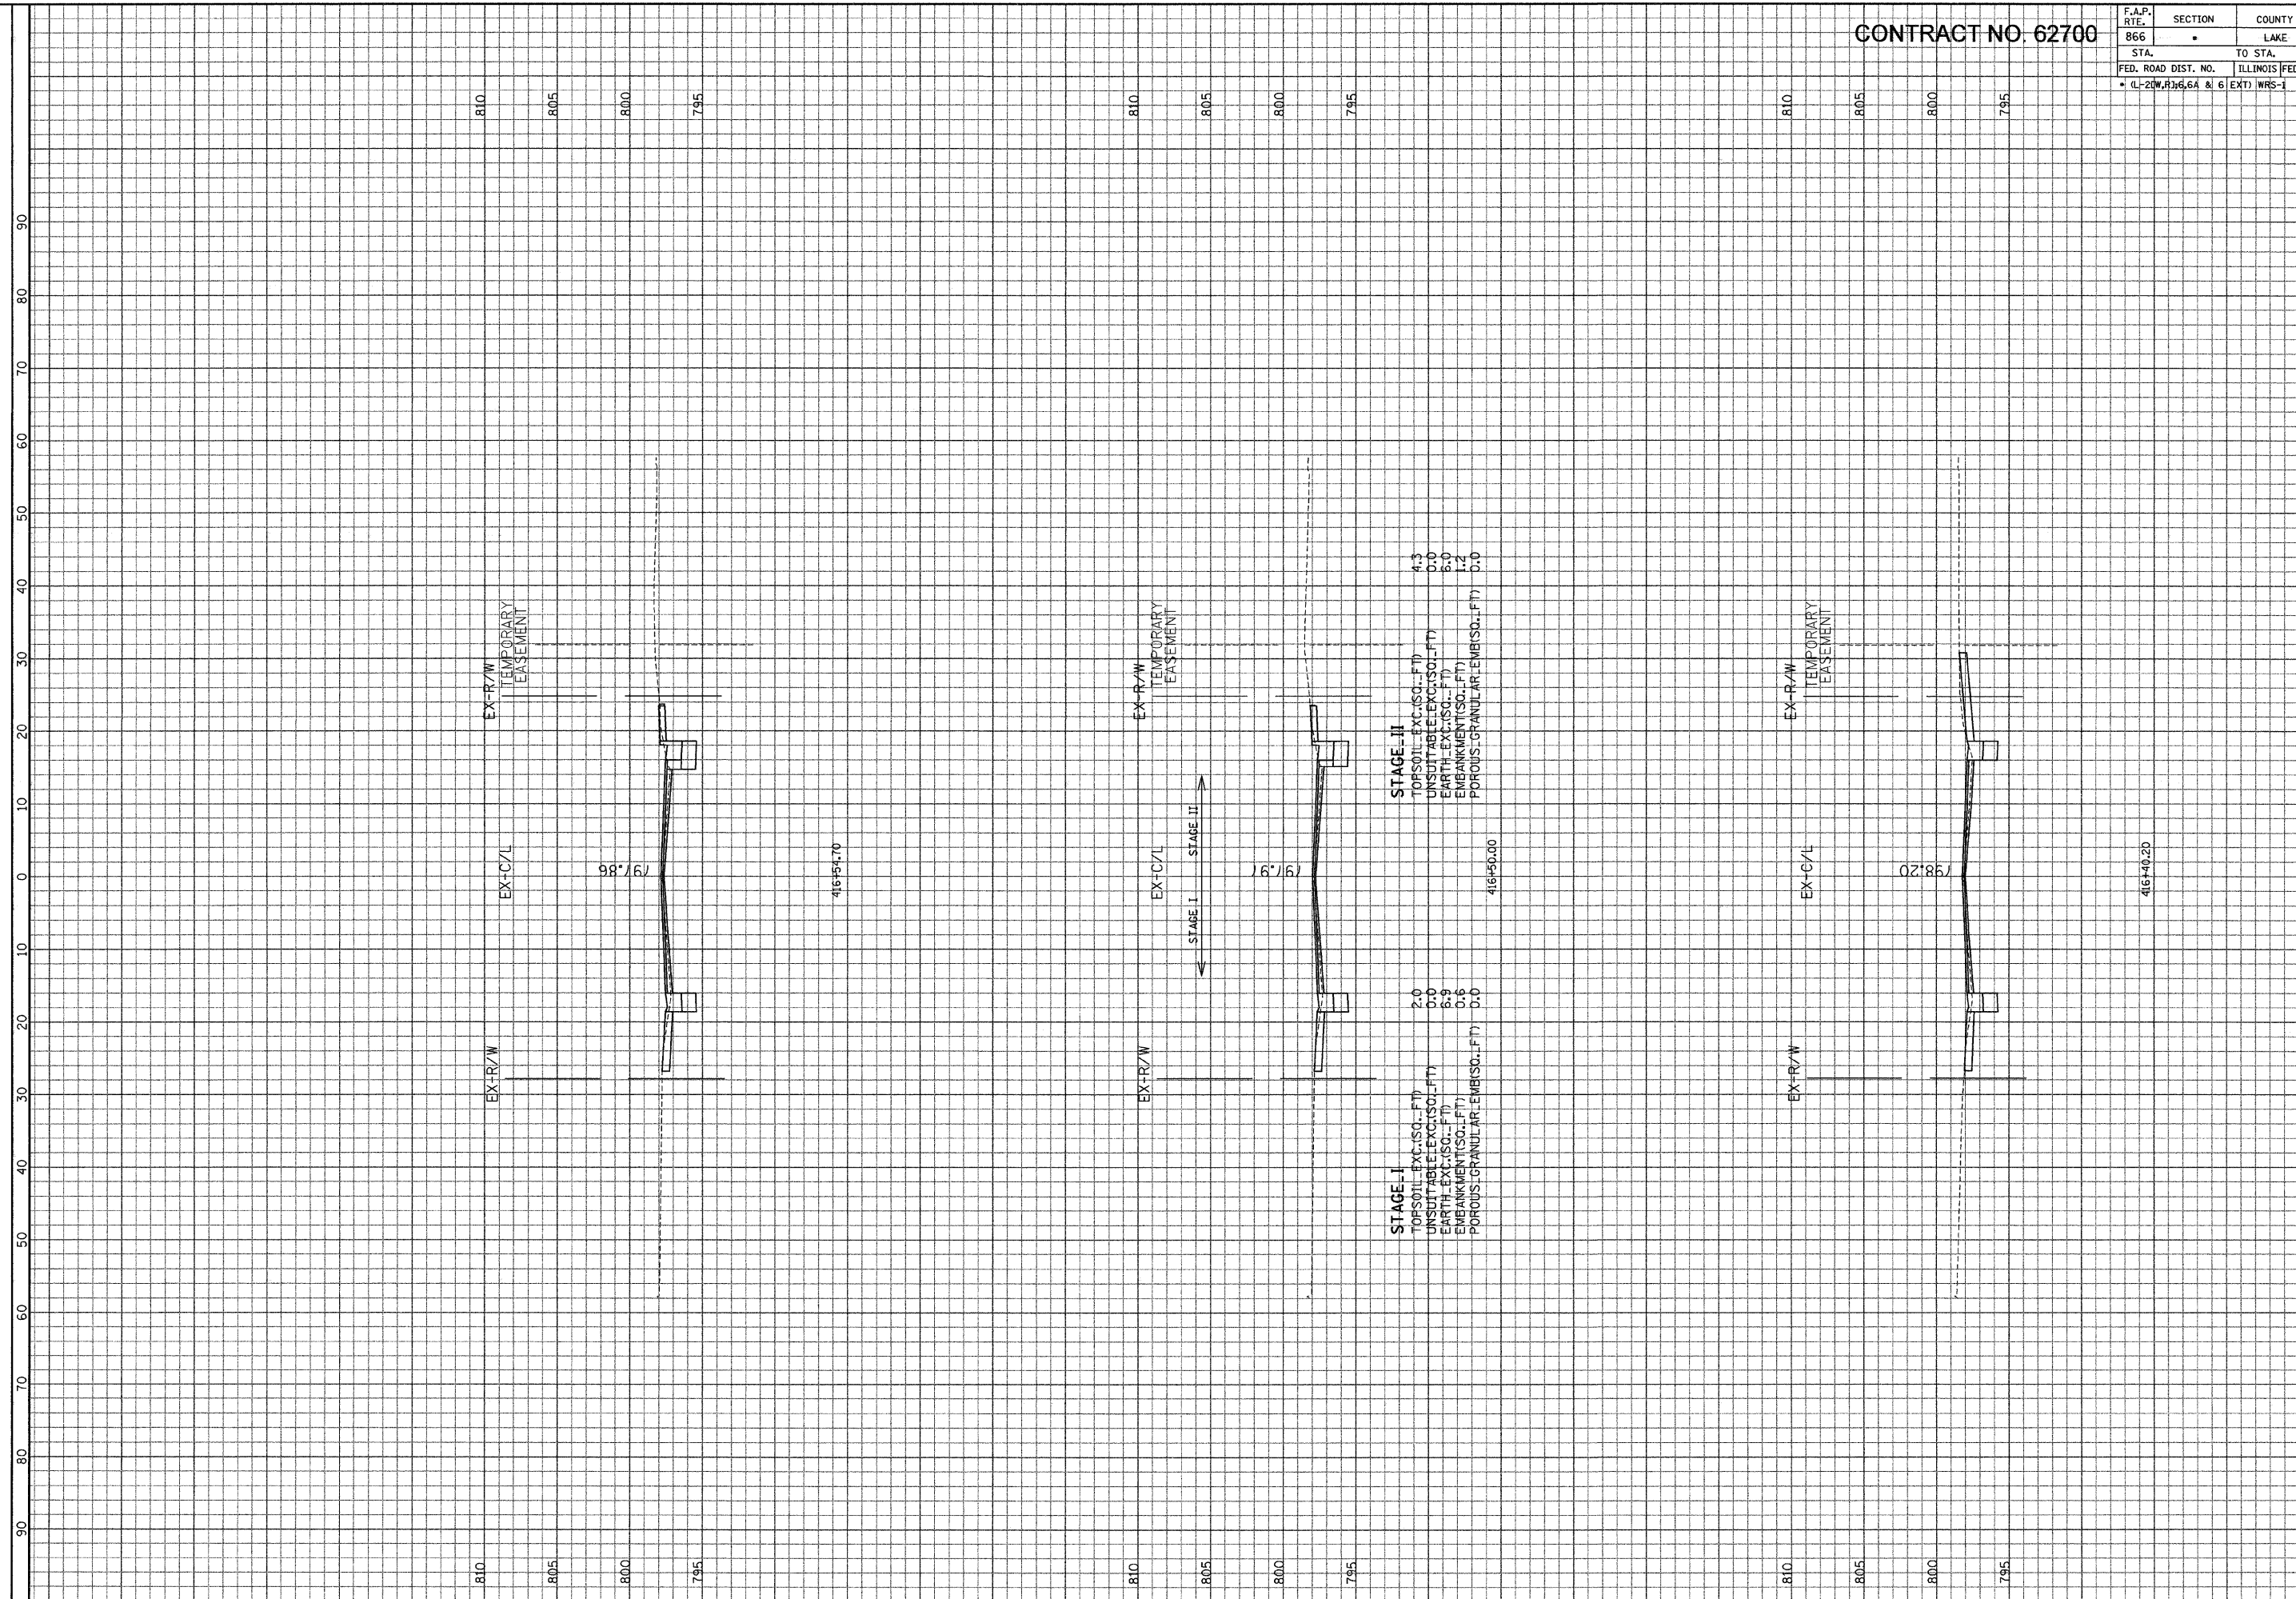

STAGE I
 TOPSOIL-EXC.(SG.-FT) 2.0
 UNSUITABLE EXC.(SG.-FT) 0.0
 EARTH-EXC.(SG.-FT) 8.3
 EMBANKMENT(SG.-FT) 0.6
 POROUS GRANULAR EMB(SG.-FT) 0.0

STAGE II
 TOPSOIL-EXC.(SG.-FT) 4.3
 UNSUITABLE EXC.(SG.-FT) 0.0
 EARTH-EXC.(SG.-FT) 8.0
 EMBANKMENT(SG.-FT) 1.2
 POROUS GRANULAR EMB(SG.-FT) 0.0

ILLINOIS DEPARTMENT OF TRANSPORTATION

F. A. P. ROUTE 866 (IL ROUTE 83)

STA. 416+40.20 TO STA. 416+54.70

SCALE: HORIZ. 1" = 10'
VERT. 1" = 5'

GRAEF, ANHALT, SCHUMER & ASSOCIATES, INC.
 ENGINEERS & SCIENTISTS
 8501 N. Higgins Road, Suite 280
 Chicago, Illinois 60631
 (773) 399-0112

GRABER
 ANHALT
 SCHUMER
 & ASSOCIATES, INC.
 ENGINEERS & SCIENTISTS

FILE: G:\2004\424\AN\proj\wrs-1\wrs-1.dgn
DATE: 15-Jan-04 14:55