


CONTRACT NO. 62700

F.A.P. RTE.	SECTION	COUNTY	TOTAL SHEETS	SHEET NO.
866	•	LAKE	554	449
STA.	TO STA.			
FED. ROAD DIST. NO.	ILLINOIS FED. AID PROJECT			
• (L-20W,R) 6, 6A & 6 (EXT) WRS-1				

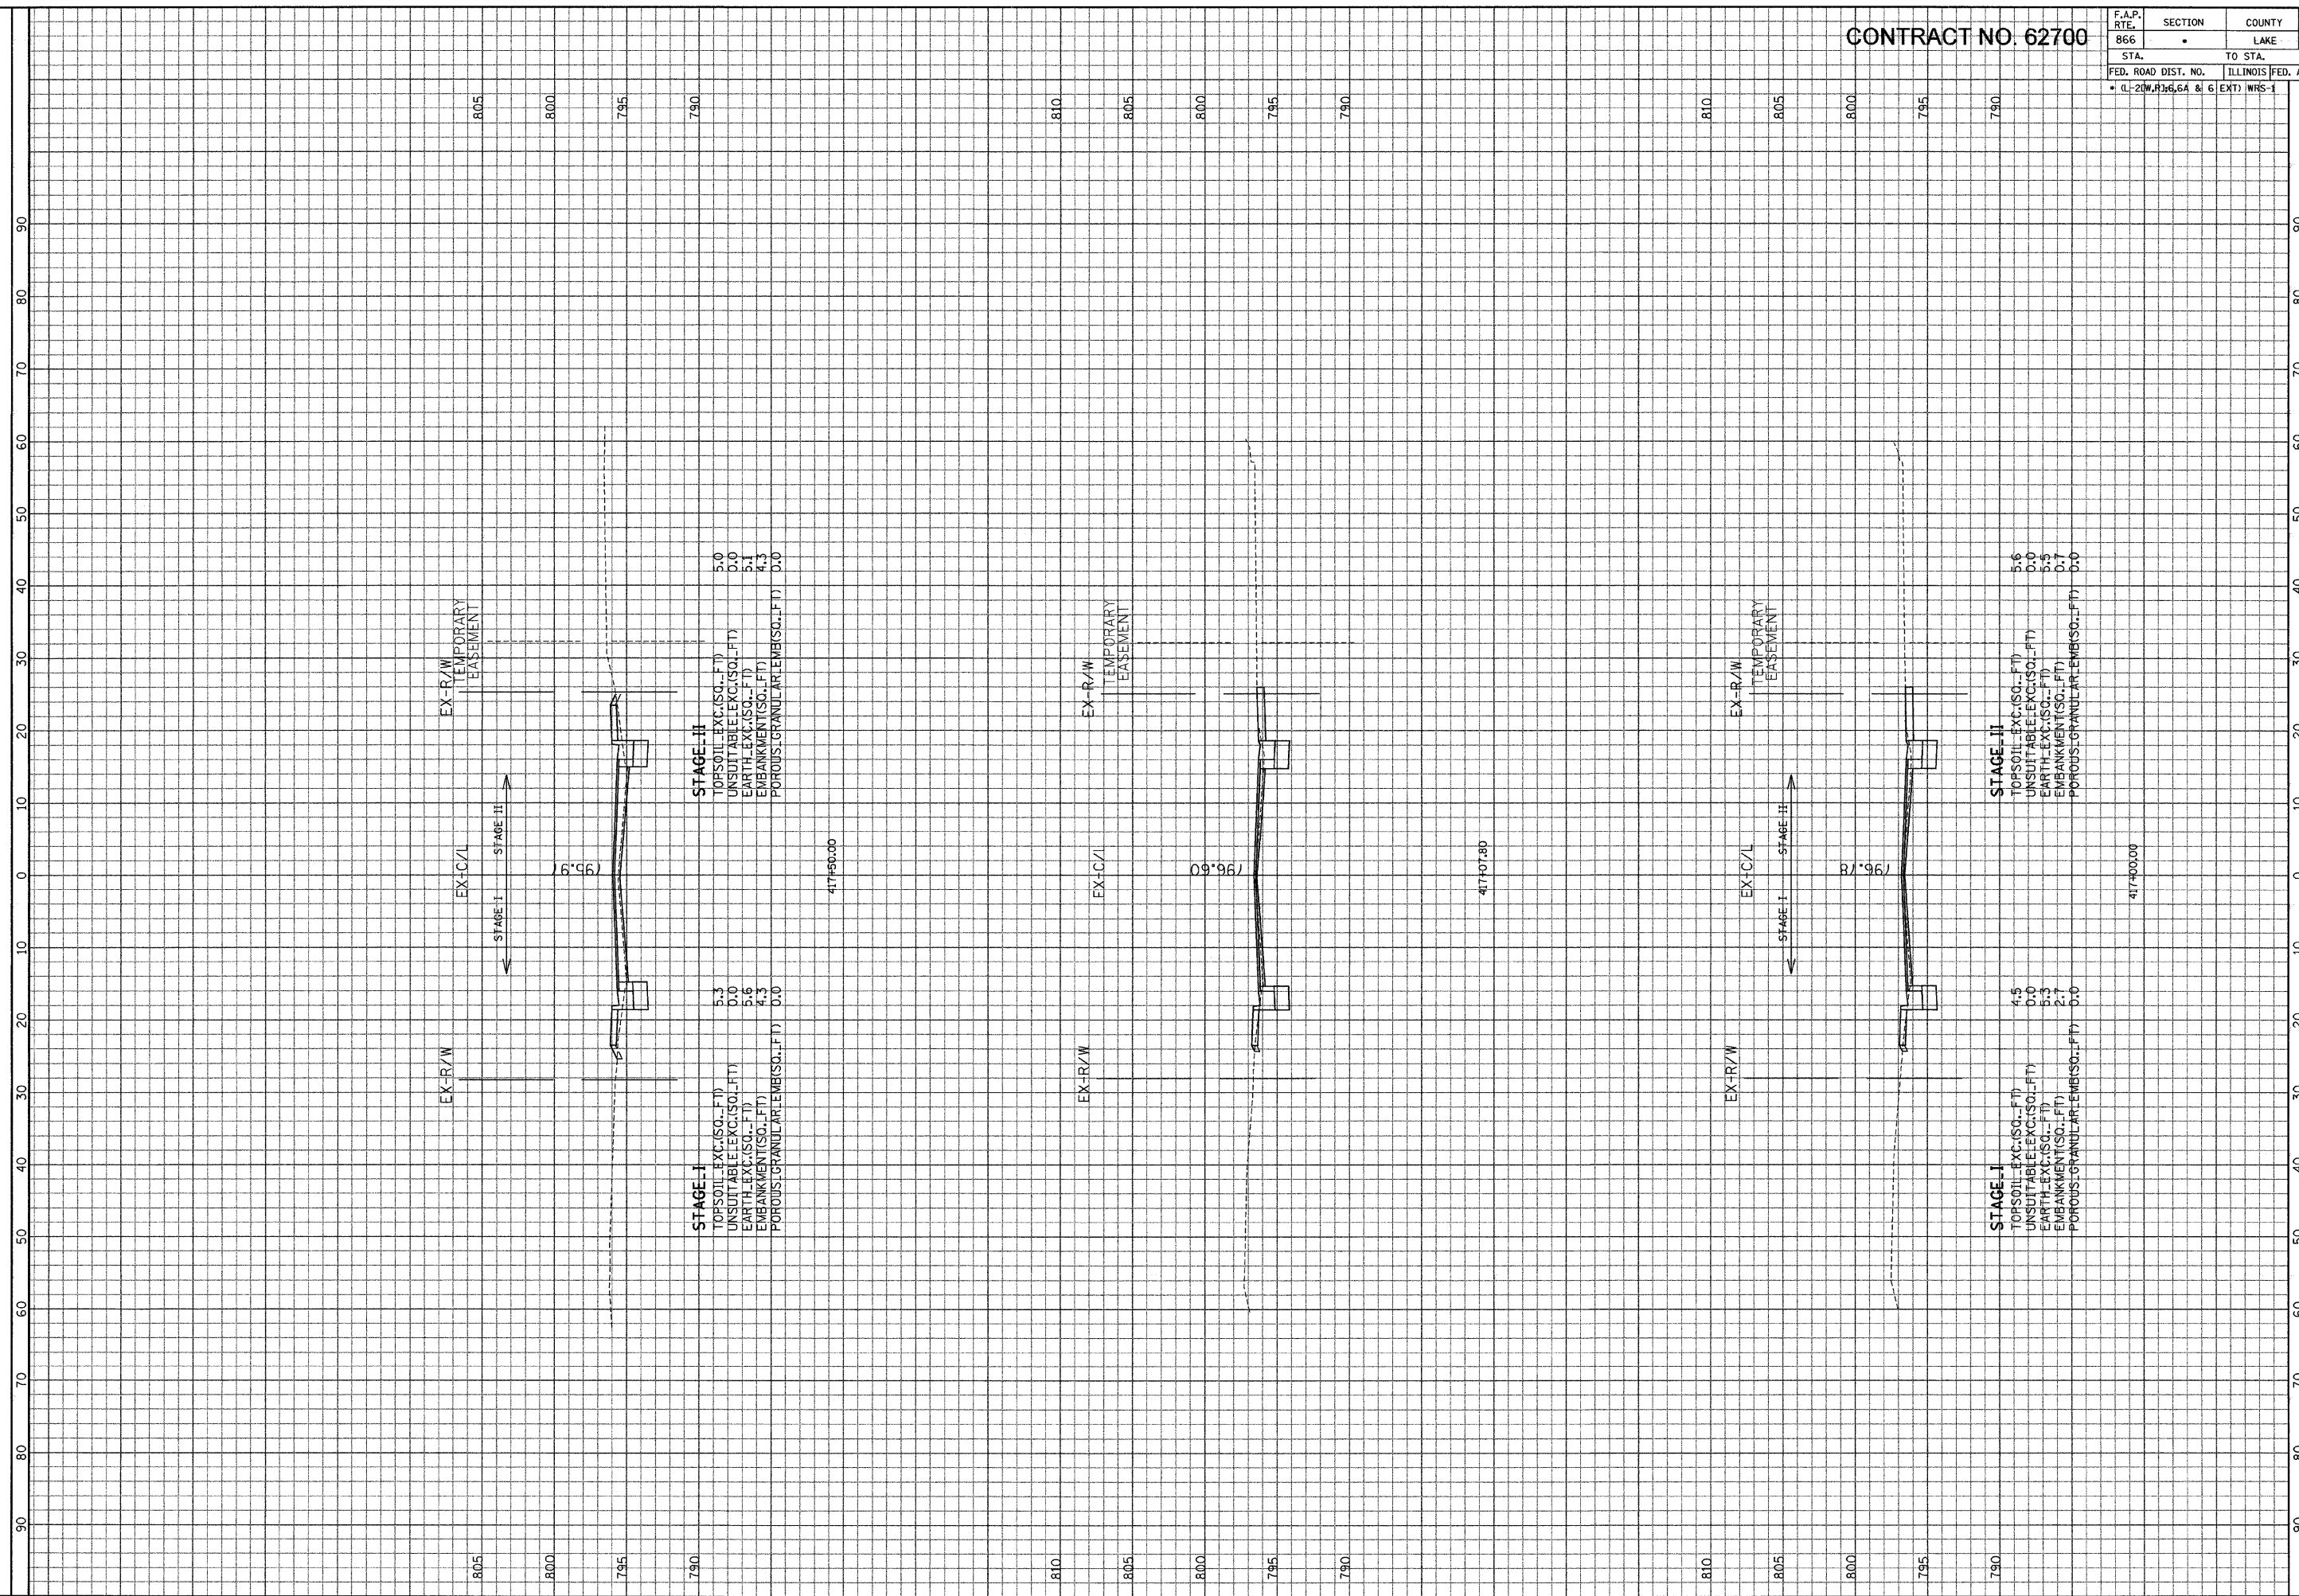

ILLINOIS DEPARTMENT OF TRANSPORTATION

F. A. P. ROUTE 866 (IL ROUTE 83)

STA. 417+00 TO STA. 417+50

SCALE: HORIZ. 1" = 10'  
VERT. 1" = 5'

GRAEF, ANHALT, SCHLUMBER & ASSOCIATES, INC.  
ENGINEERS & SCIENTISTS  
8501 N. Higgins Road, Suite 280  
Chicago, Illinois 60631  
(773) 399-0122

GALATI  
ANALYST  
S. GALATI  
S. GALATI

FILE: G:\2009\02\4 N\9805\Area E\XSHIT\_4.dgn  
DATE: 15-Jan-04 14:55