


F.A.P. RTE. 866	SECTION *	COUNTY LAKE	TOTAL SHEETS 554	SHEET NO. 453
STA. 790		TO STA. 790		
FED. ROAD DIST. NO. * (L-2) W.P. 6.6A & 6		ILLINOIS FED. AID PROJECT EXT) WRS-1		

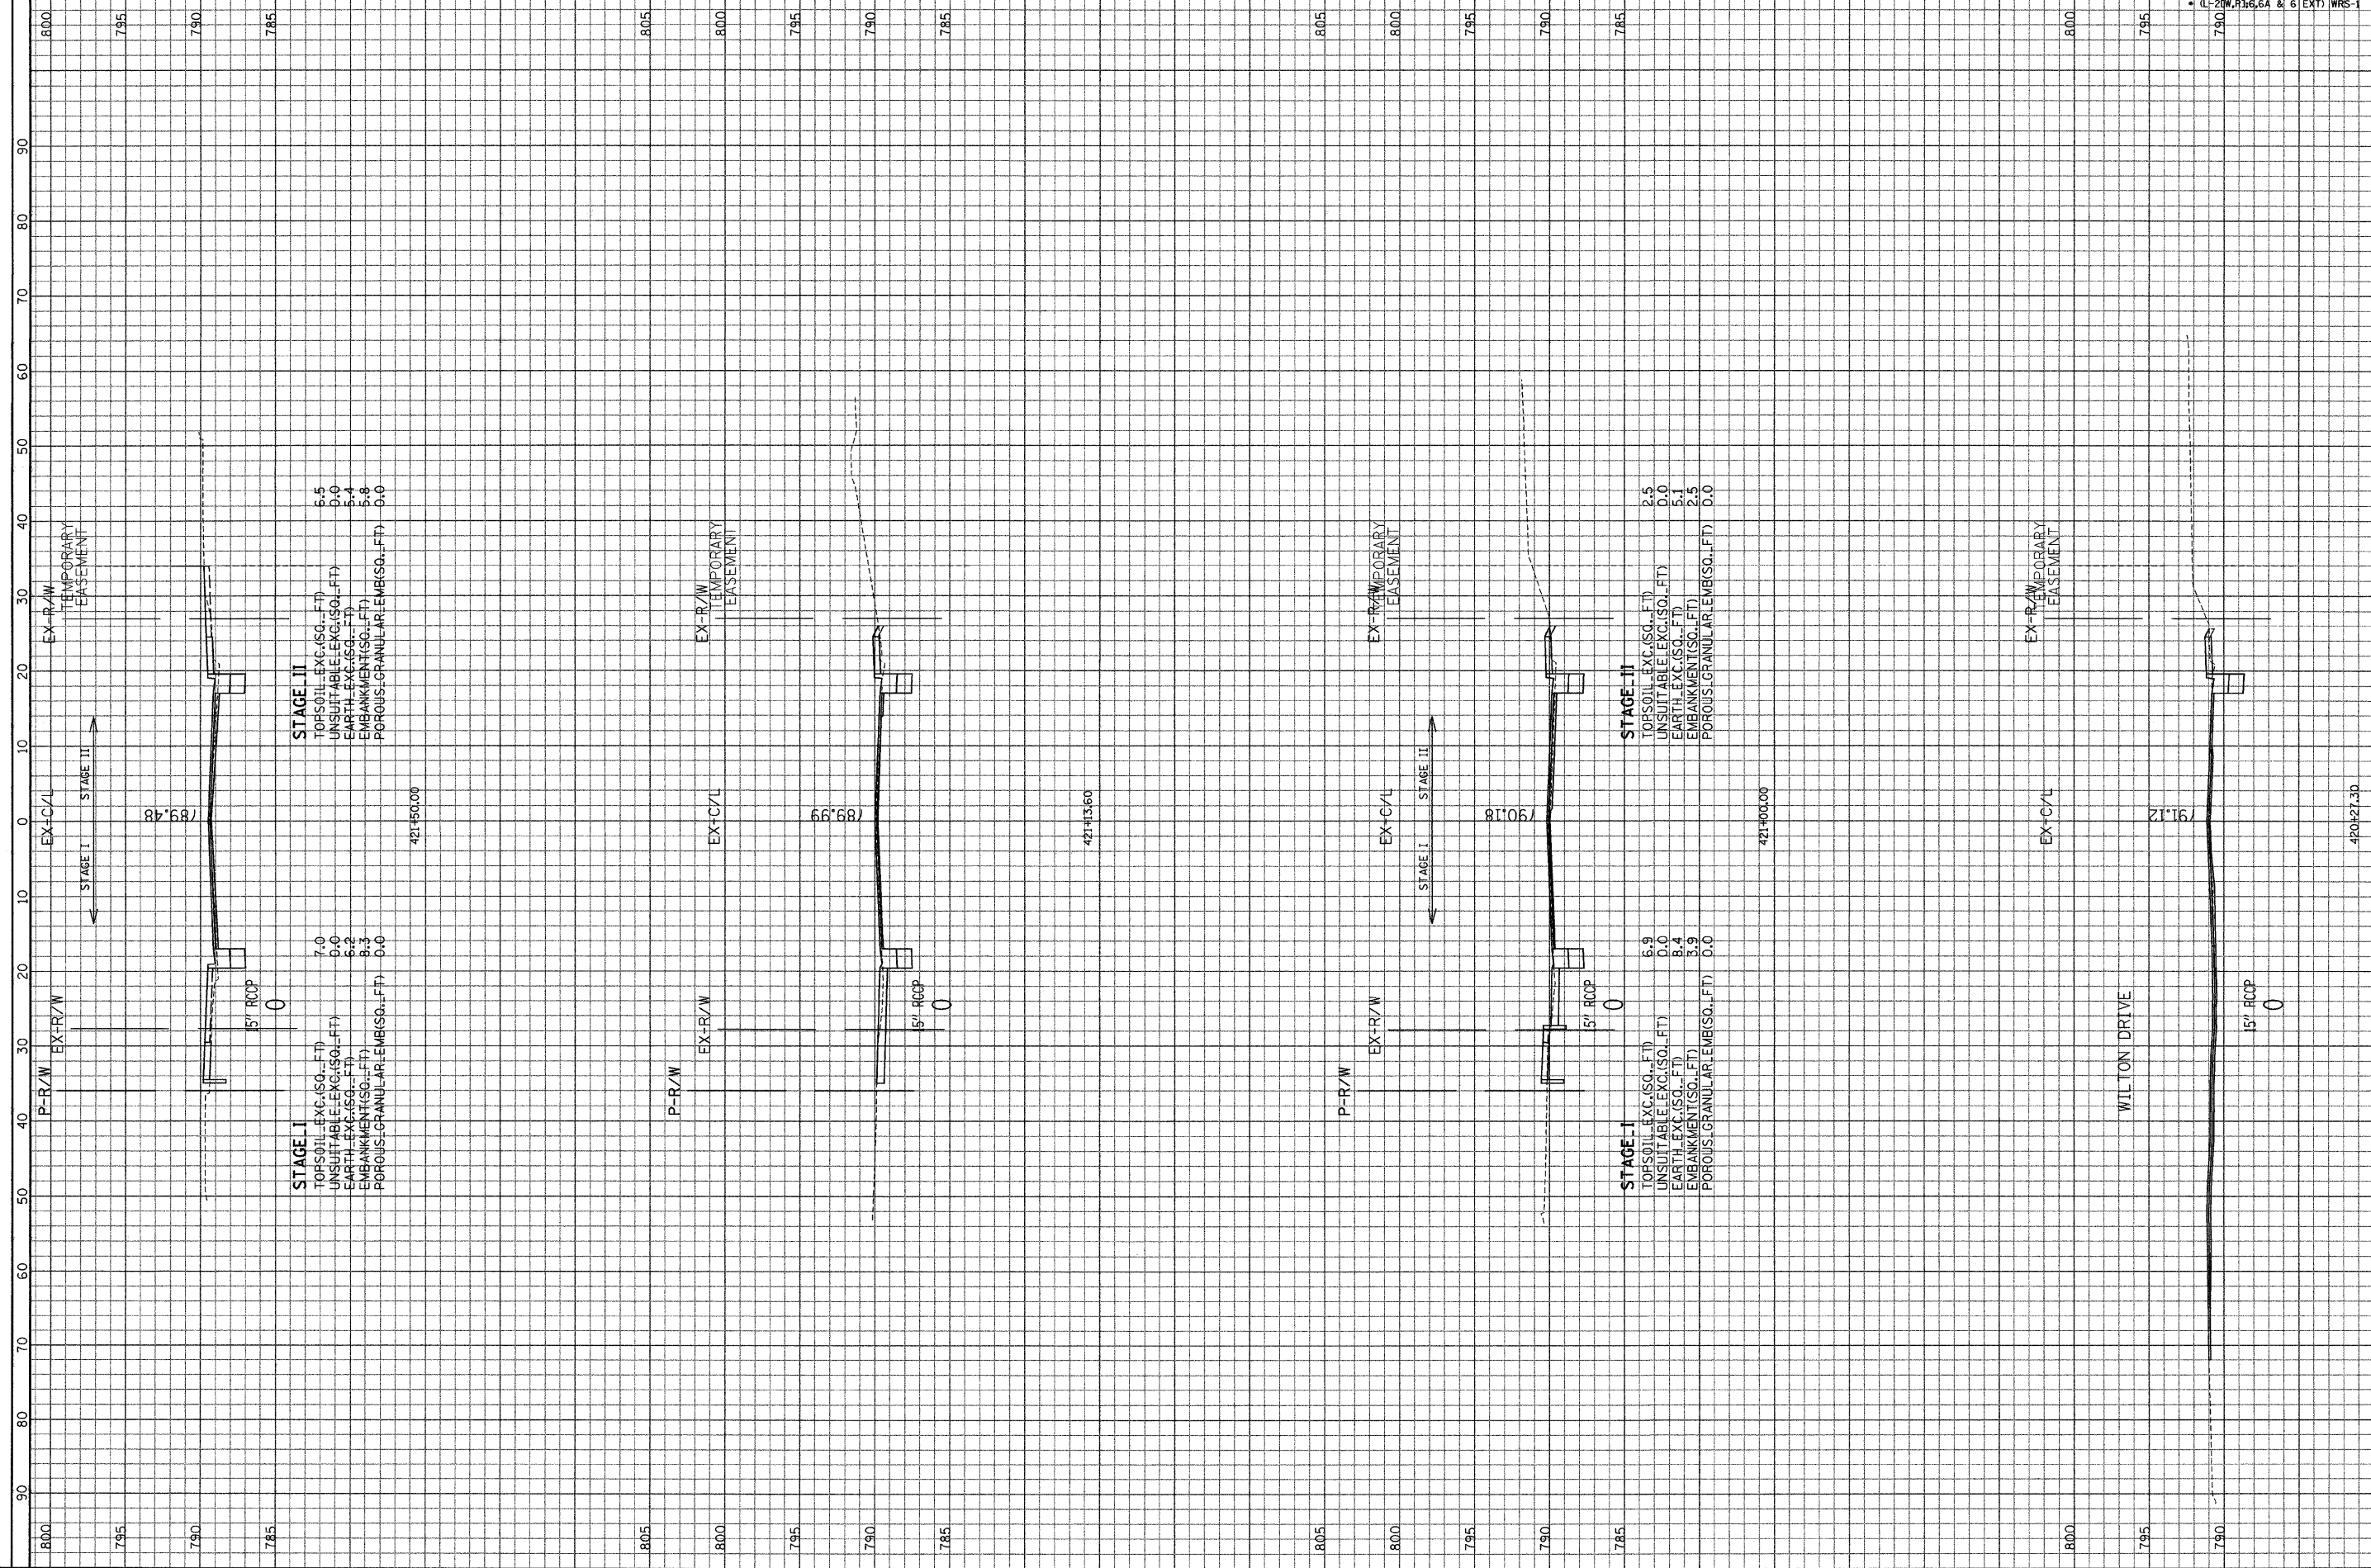

ILLINOIS DEPARTMENT OF TRANSPORTATION

F. A. P. ROUTE 866 (IL ROUTE 83)

STA. 420+27.30 TO STA. 421+50

SCALE: HORIZ. 1" = 10'
 VERT. 1" = 5'

ORISE: ANWALT, SCHLOEMER & ASSOCIATES, INC.
 ENGINEERS & SCIENTISTS
 8501 N. Higgins Road, Suite 280
 Chicago, Illinois 60631
 (773) 399-0122

DATE: 15-Jan-04 14:55