


F.A.P. RTE. 866	SECTION *	COUNTY LAKE	TOTAL SHEETS NO. 554	SHEET SHEETS NO. 454
STA. 785		TO STA. 790		
FED. ROAD DIST. NO. * (L-2) W.R. 16.6A & 6		ILLINOIS FED. AID PROJECT EXTI WRS-1		

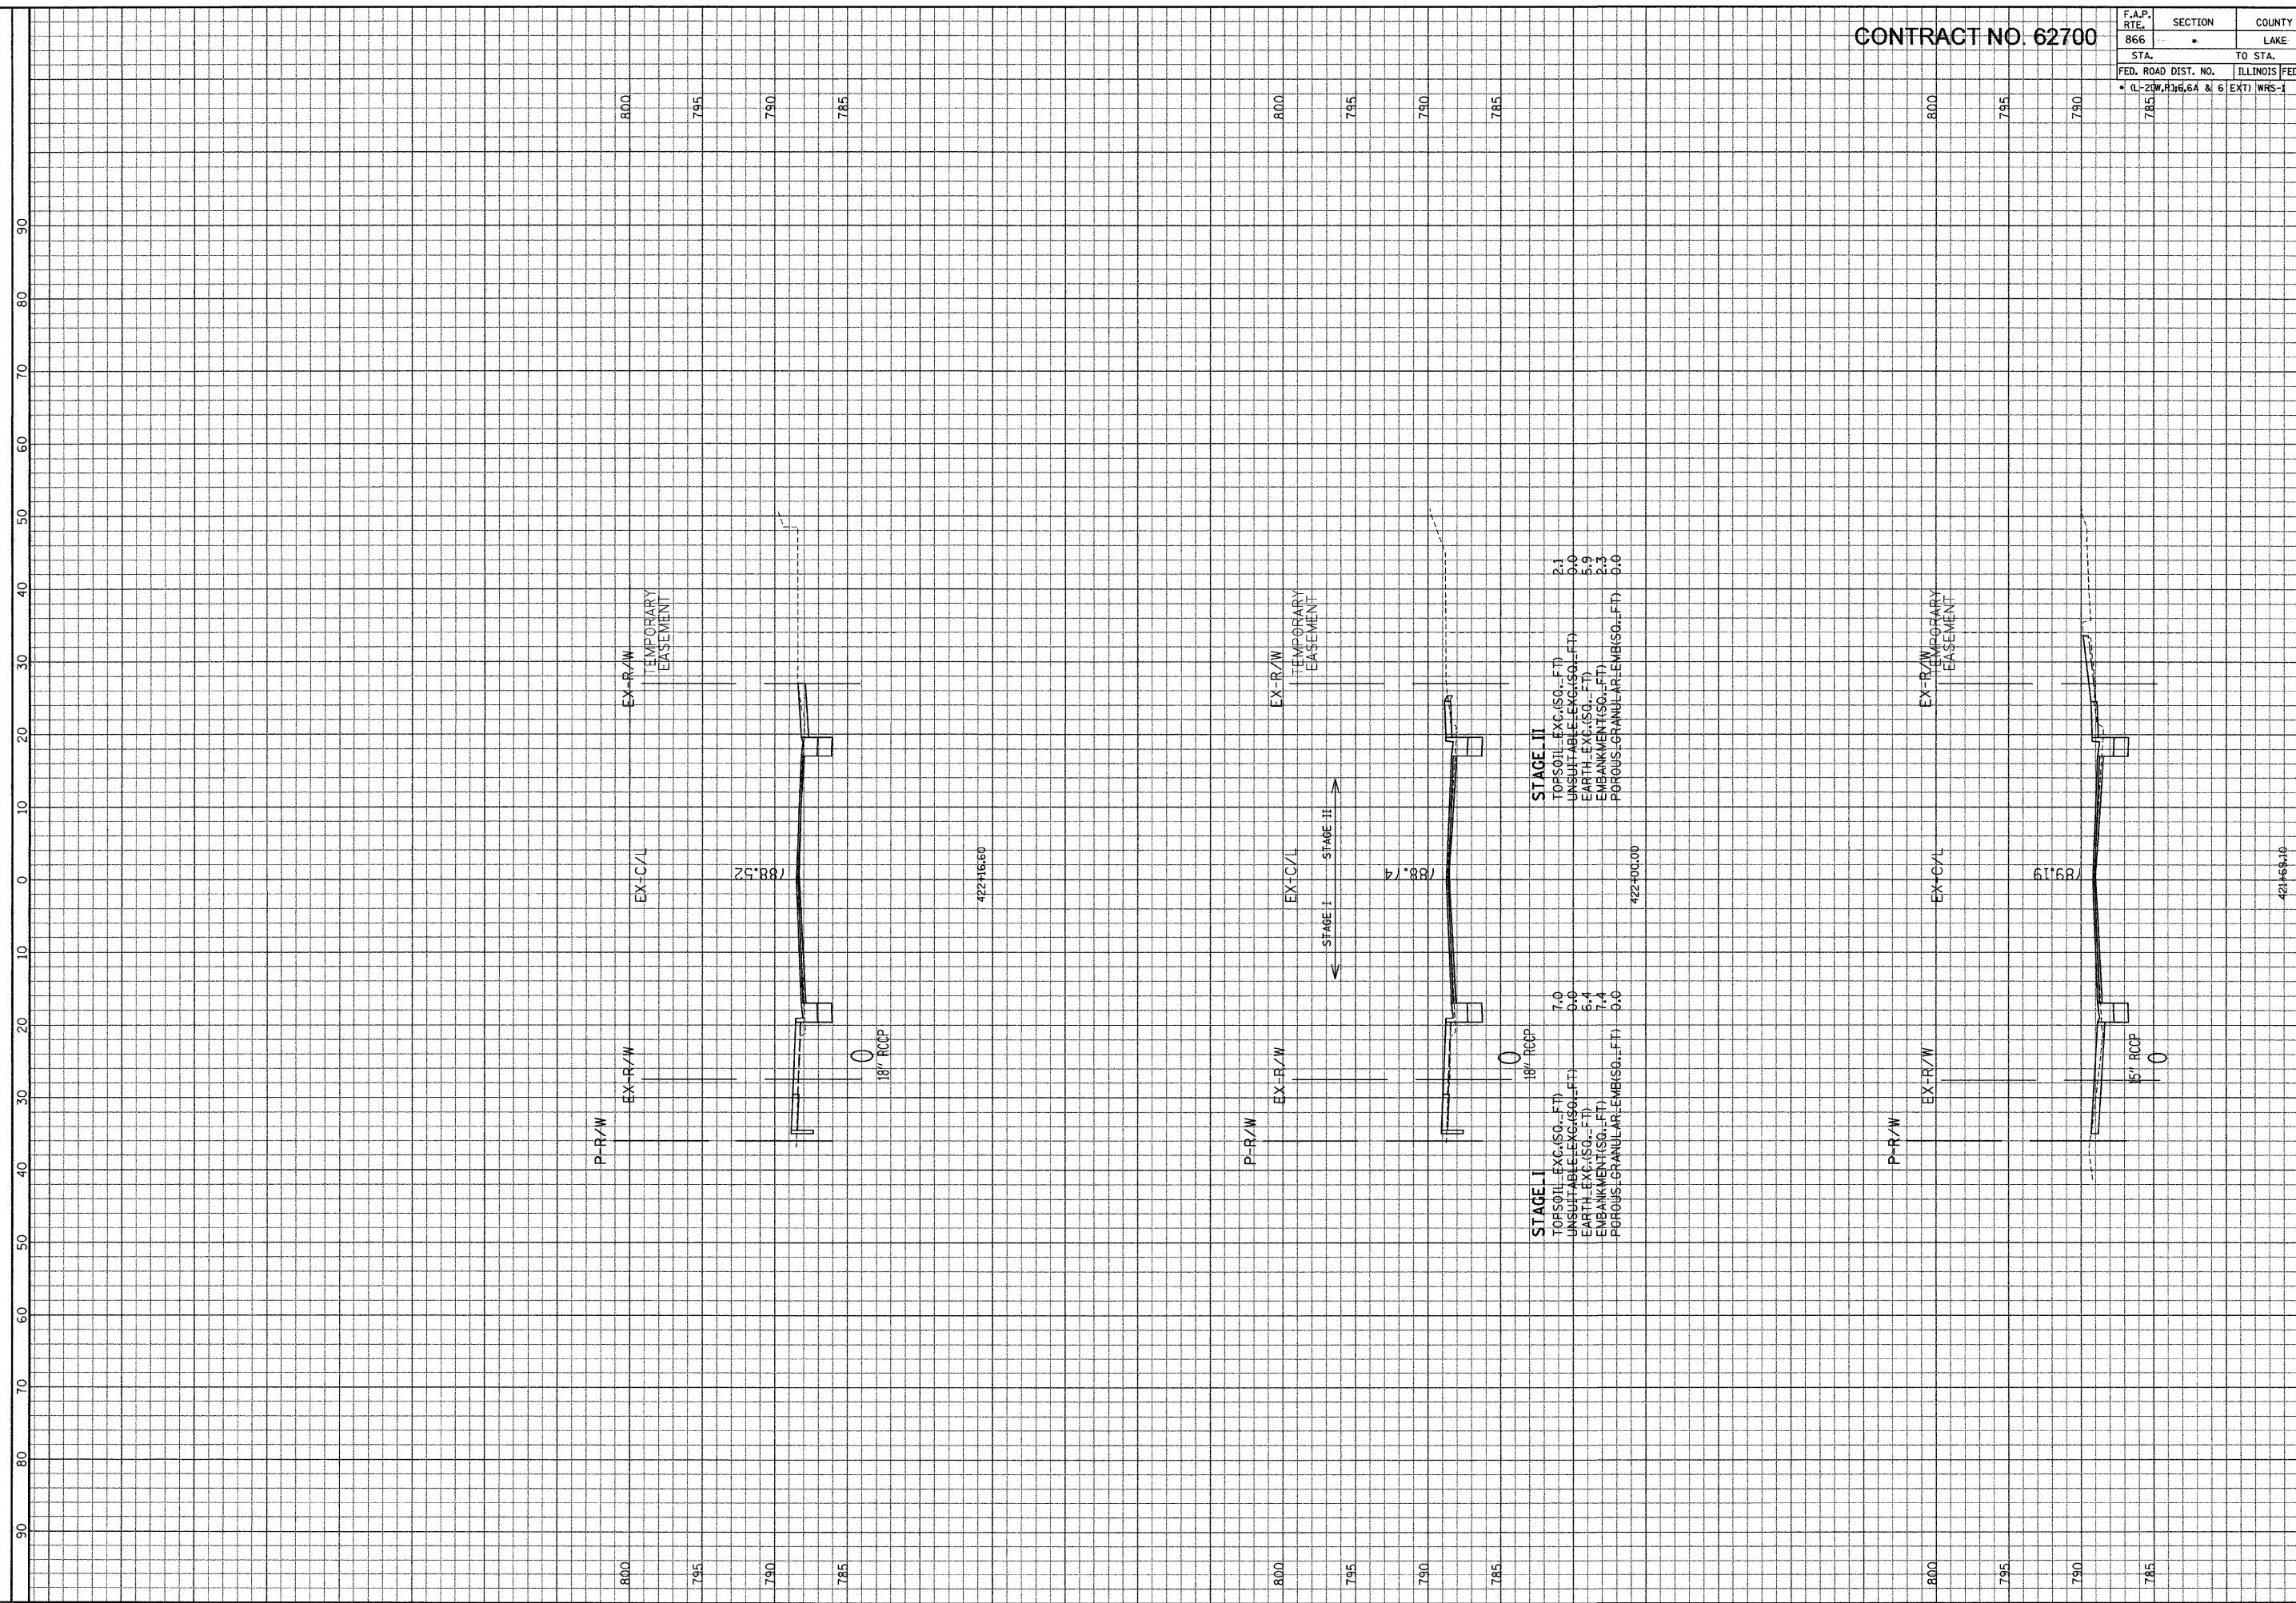

ILLINOIS DEPARTMENT OF TRANSPORTATION

F. A. P. ROUTE 866 (IL ROUTE 83)

STA. 421+69.10 TO STA. 422+16.60

SCALE: HORIZ. 1" = 10'
VERT. 1" = 5'

GRAF, ANHALT, SCHLOEMER & ASSOCIATES, INC.
 ENGINEERS & SCIENTISTS
 8501 N. Higgins Road, Suite 280
 Chicago, Illinois 60631
 (773) 399-0122

GARDNER
 ANIMAL
 S. M. MANNING

FILE: G:\2004\0424\Ages\Areas\EXH5HT.dwg
 DATE: 15-Jan-04 14:55