


CONTRACT NO. 62700

F.A.P. RTE.	SECTION	COUNTY	TOTAL SHEETS NO.	SHEET NO.
866		LAKE	554	456
STA.	TO STA.			
FED. ROAD DIST. NO.	ILLINOIS FED. AID PROJECT			
• (L-2)(W.R.) 6,6A & 6 (EXT) WRS-1				

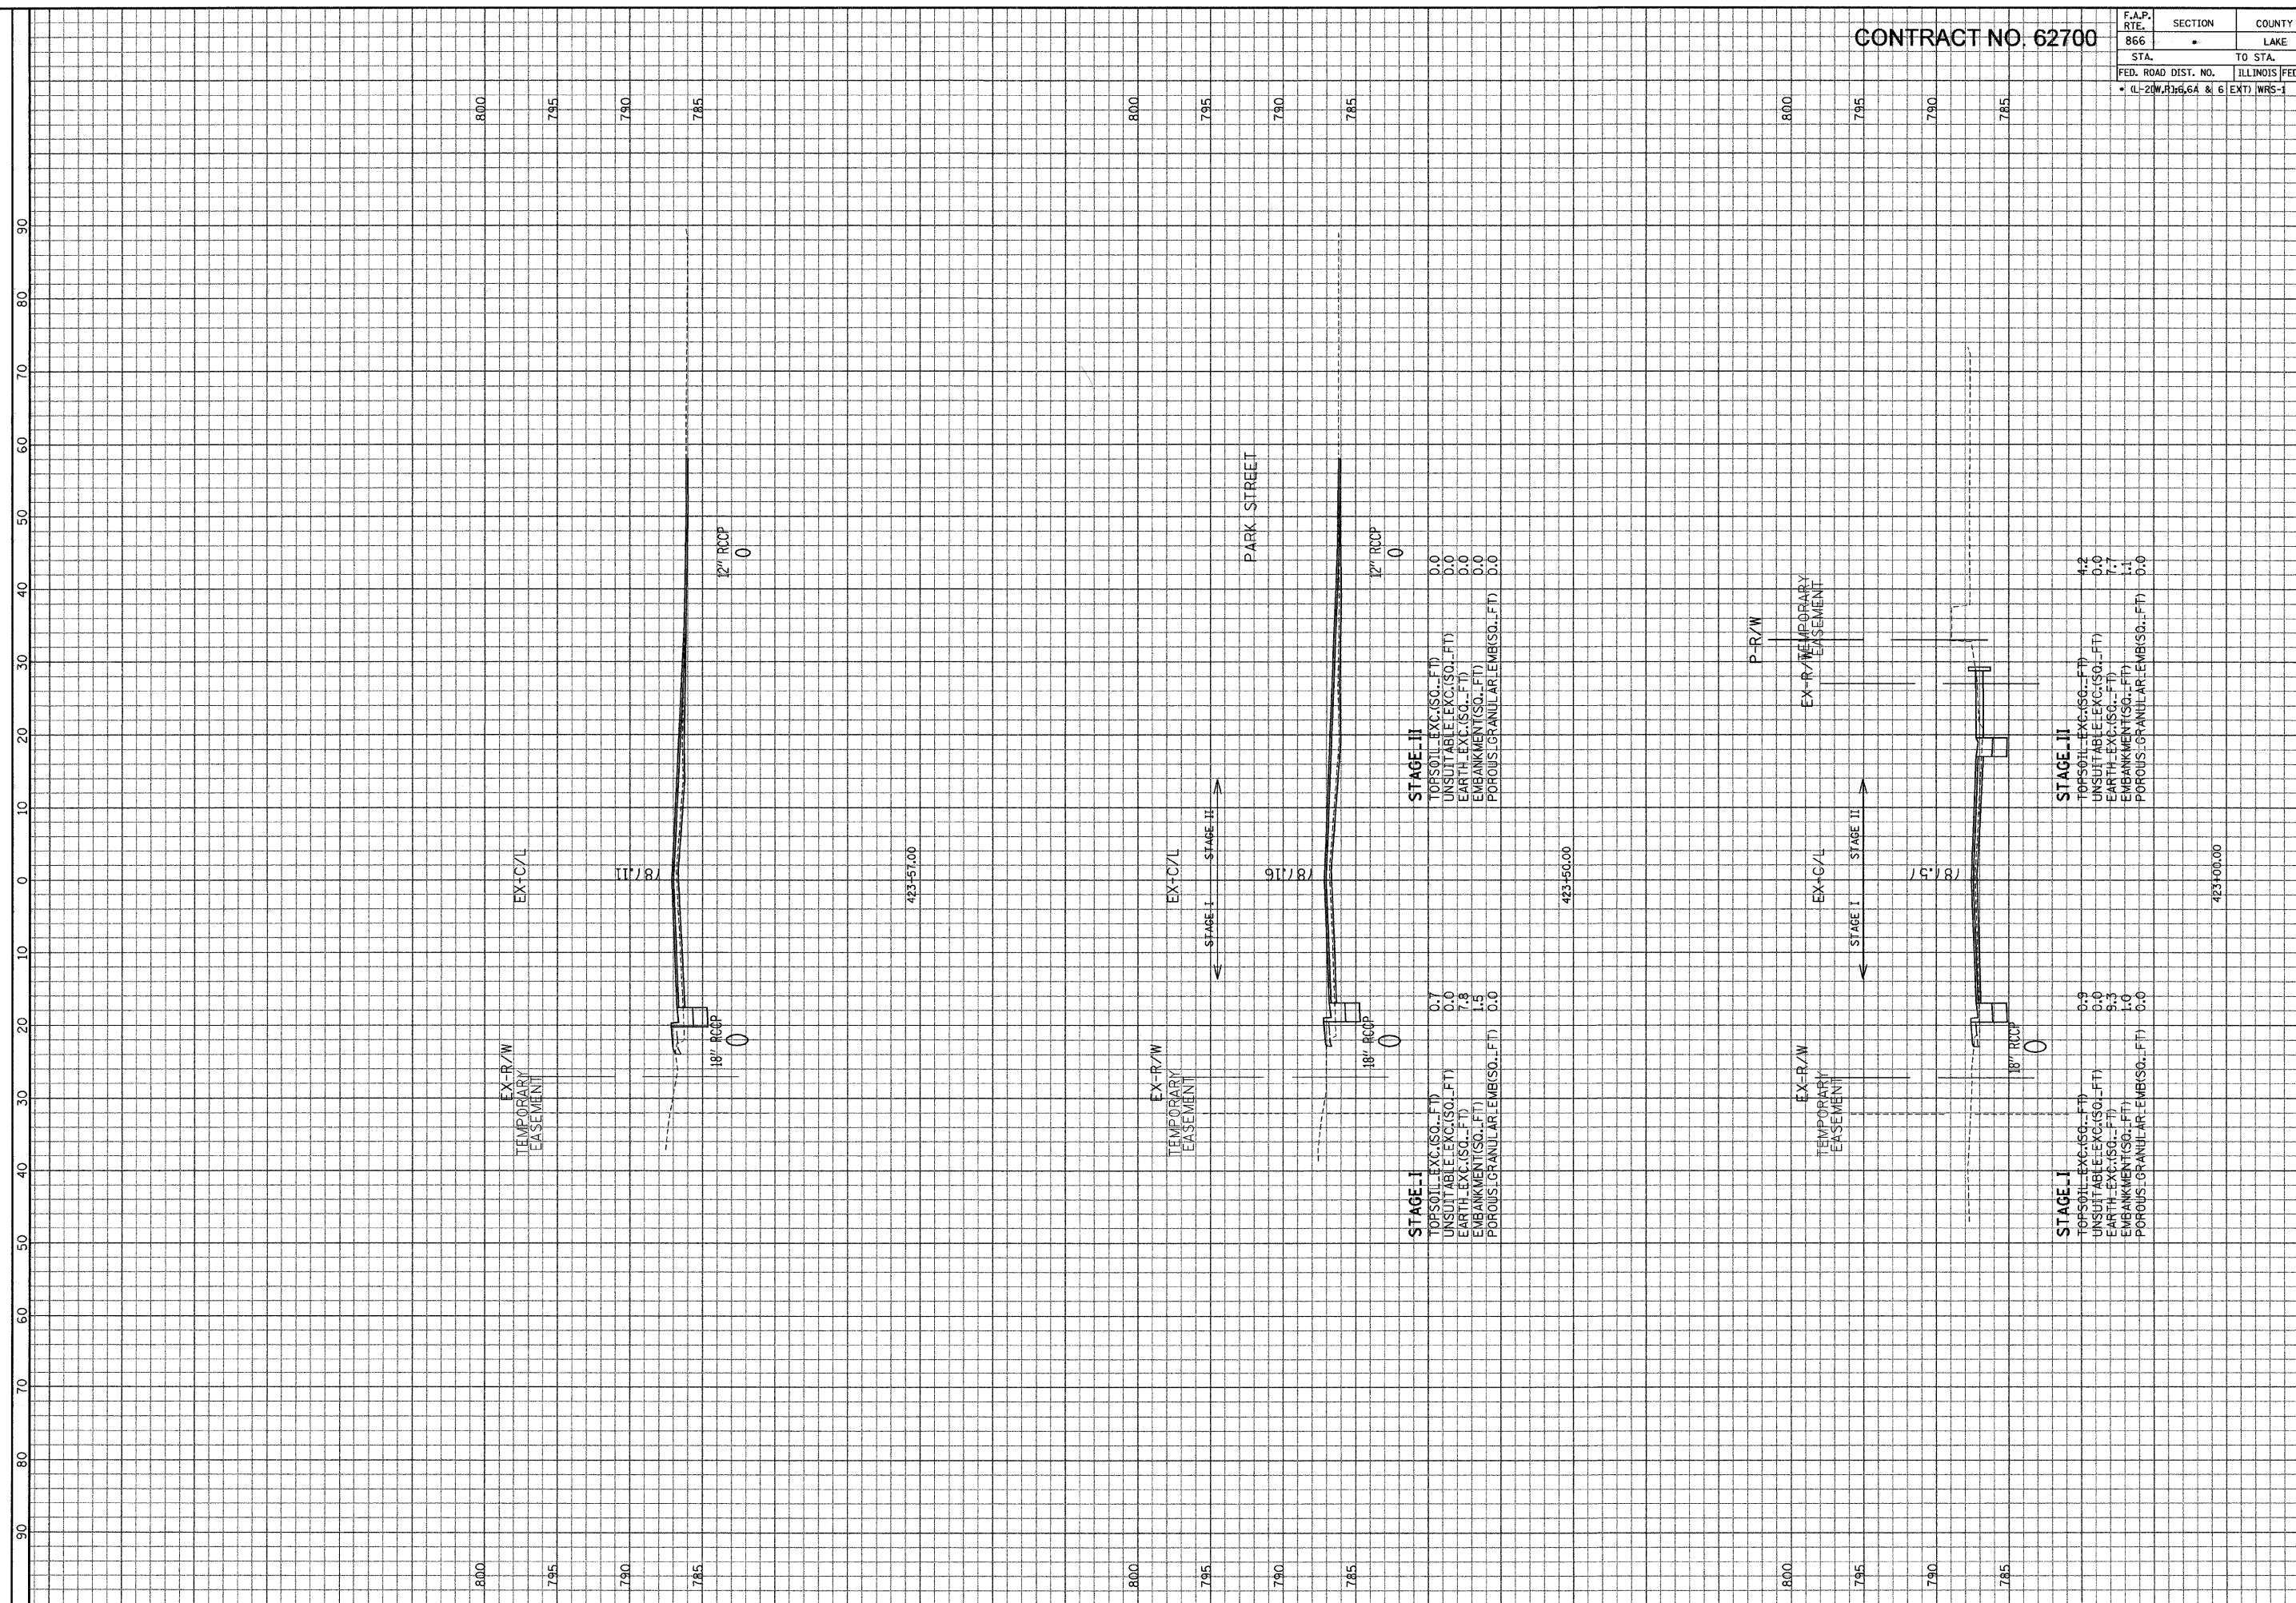

STAGE I

TOPSOIL-EXC.(SQ.-FT)	0.7
UNSUITABLE-EXC.(SQ.-FT)	0.0
EARTH-EXC.(SQ.-FT)	7.8
EMBANKMENT(SQ.-FT)	1.5
POROUS-GRANULAR-EMB(SQ.-FT)	0.0

STAGE II

TOPSOIL-EXC.(SQ.-FT)	0.0
UNSUITABLE-EXC.(SQ.-FT)	0.0
EARTH-EXC.(SQ.-FT)	0.0
EMBANKMENT(SQ.-FT)	0.0
POROUS-GRANULAR-EMB(SQ.-FT)	0.0

STAGE I

TOPSOIL-EXC.(SQ.-FT)	0.3
UNSUITABLE-EXC.(SQ.-FT)	0.0
EARTH-EXC.(SQ.-FT)	9.3
EMBANKMENT(SQ.-FT)	1.0
POROUS-GRANULAR-EMB(SQ.-FT)	0.0

STAGE II

TOPSOIL-EXC.(SQ.-FT)	4.2
UNSUITABLE-EXC.(SQ.-FT)	0.0
EARTH-EXC.(SQ.-FT)	7.7
EMBANKMENT(SQ.-FT)	1.1
POROUS-GRANULAR-EMB(SQ.-FT)	0.0

GRAEF
ANALYTICAL
SERVICES
INC.

GRAEF, ANHALT, SCHUMER & ASSOCIATES, INC.
ENGINEERS & SCIENTISTS
8501 W. Higgins Road, Suite 280
Chicago, Illinois 60631
(773) 399-0122

ILLINOIS DEPARTMENT
OF TRANSPORTATION

F. A. P. ROUTE 866 (IL ROUTE 83)
STA. 423+00 TO STA. 423+57

SCALE: HORIZ. 1" = 10'
VERT. 1" = 5'

FILE: G:\2004\02\4 N\pds\Area\EX-VISIT-1.dgn
DATE: 15-Jan-04 14:55