


F.A.P. RTE. 866	SECTION .	COUNTY LAKE	TOTAL SHEETS 554	SHEET NO. 457
STA. 866		TO STA. 870		
FED. ROAD DIST. NO.	ILLINOIS FED. AID PROJECT			
• (L-2) (W.P.) 6, 6A & 6 (EXT) WRS-1				

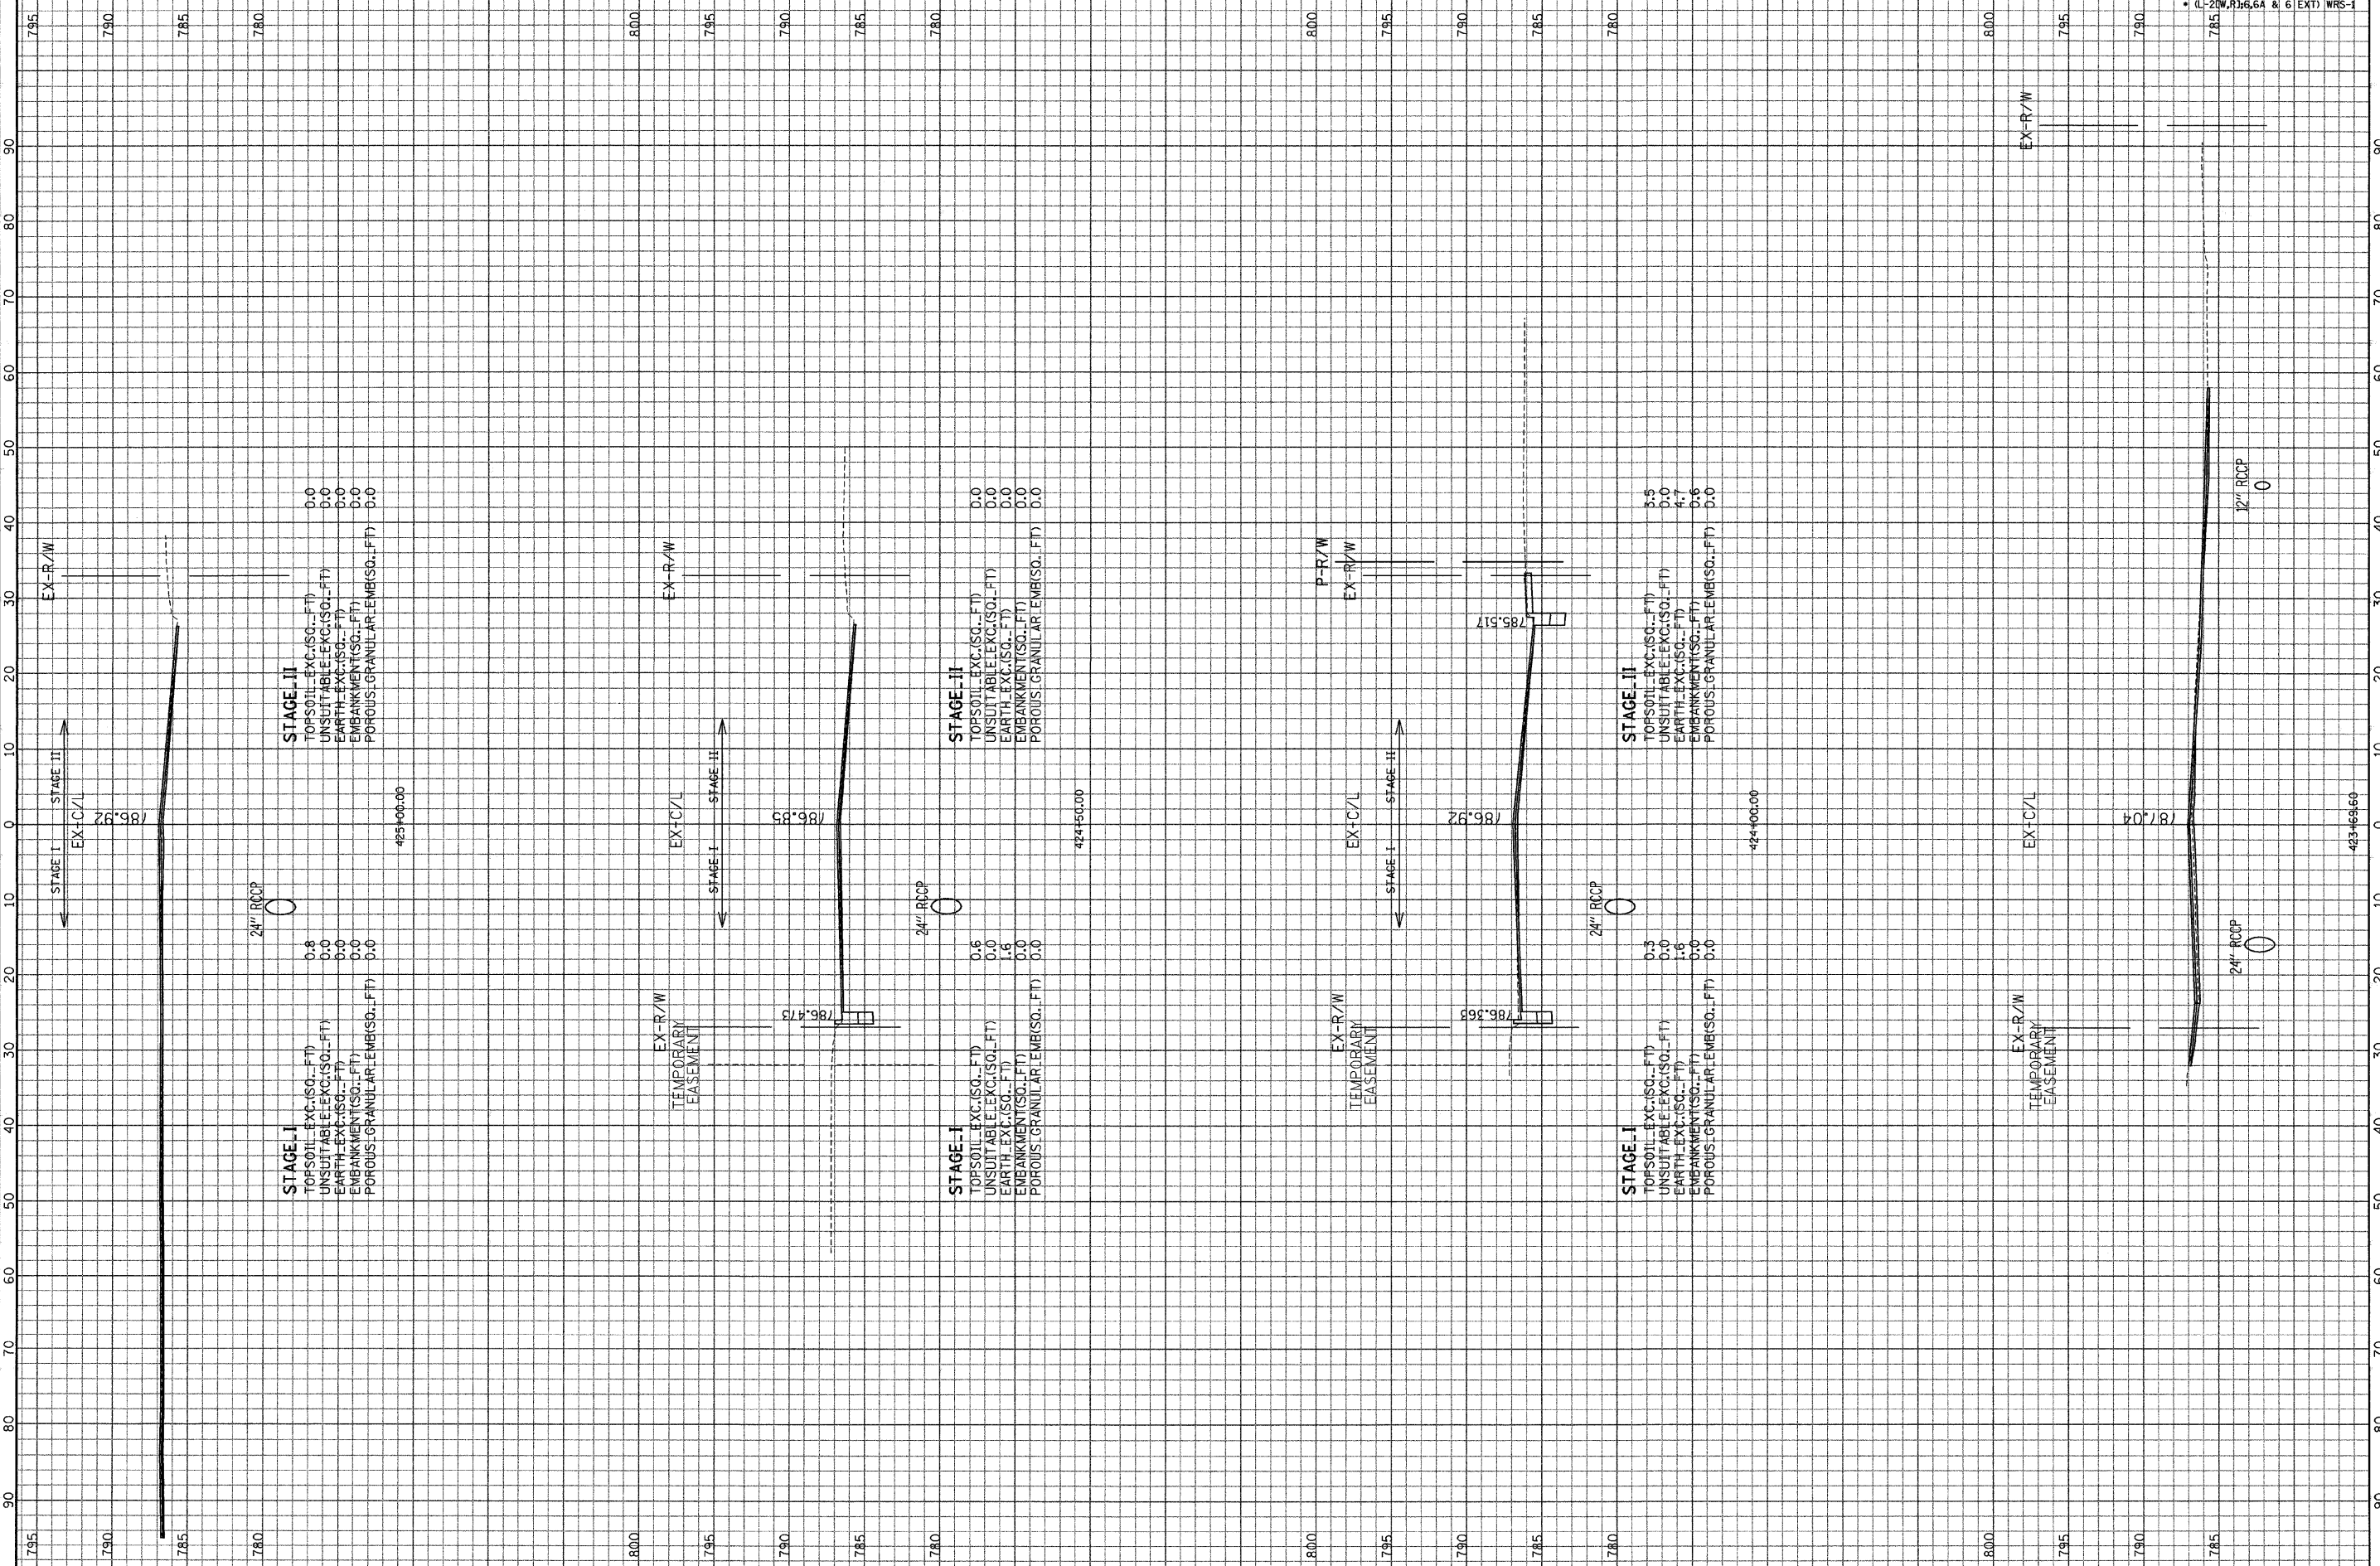

ILLINOIS DEPARTMENT OF TRANSPORTATION
F. A. P. ROUTE 866 (IL ROUTE 83)
STA. 423+69.60 TO STA. 425+00
SCALE: HORIZ. 1" = 10'
VERT. 1" = 5'

GRAF, ANHALT, SCHLOMER & ASSOCIATES, INC.
ENGINEERS & SCIENTISTS
8501 N. Higgins Road, Suite 280
Chicago, Illinois 60631
(773) 359-0112