


CONTRACT NO. 62700

F.A.P. RTE. 866	SECTION	COUNTY LAKE	TOTAL SHEETS NO. 554	SHEET NO. 463
STA. 770	TO STA. 775			
FED. ROAD DIST. NO. ILLINOIS	FED. AID PROJECT			
• (L-2) W.P. 16.64 & 6 (EXT) WRS-1				

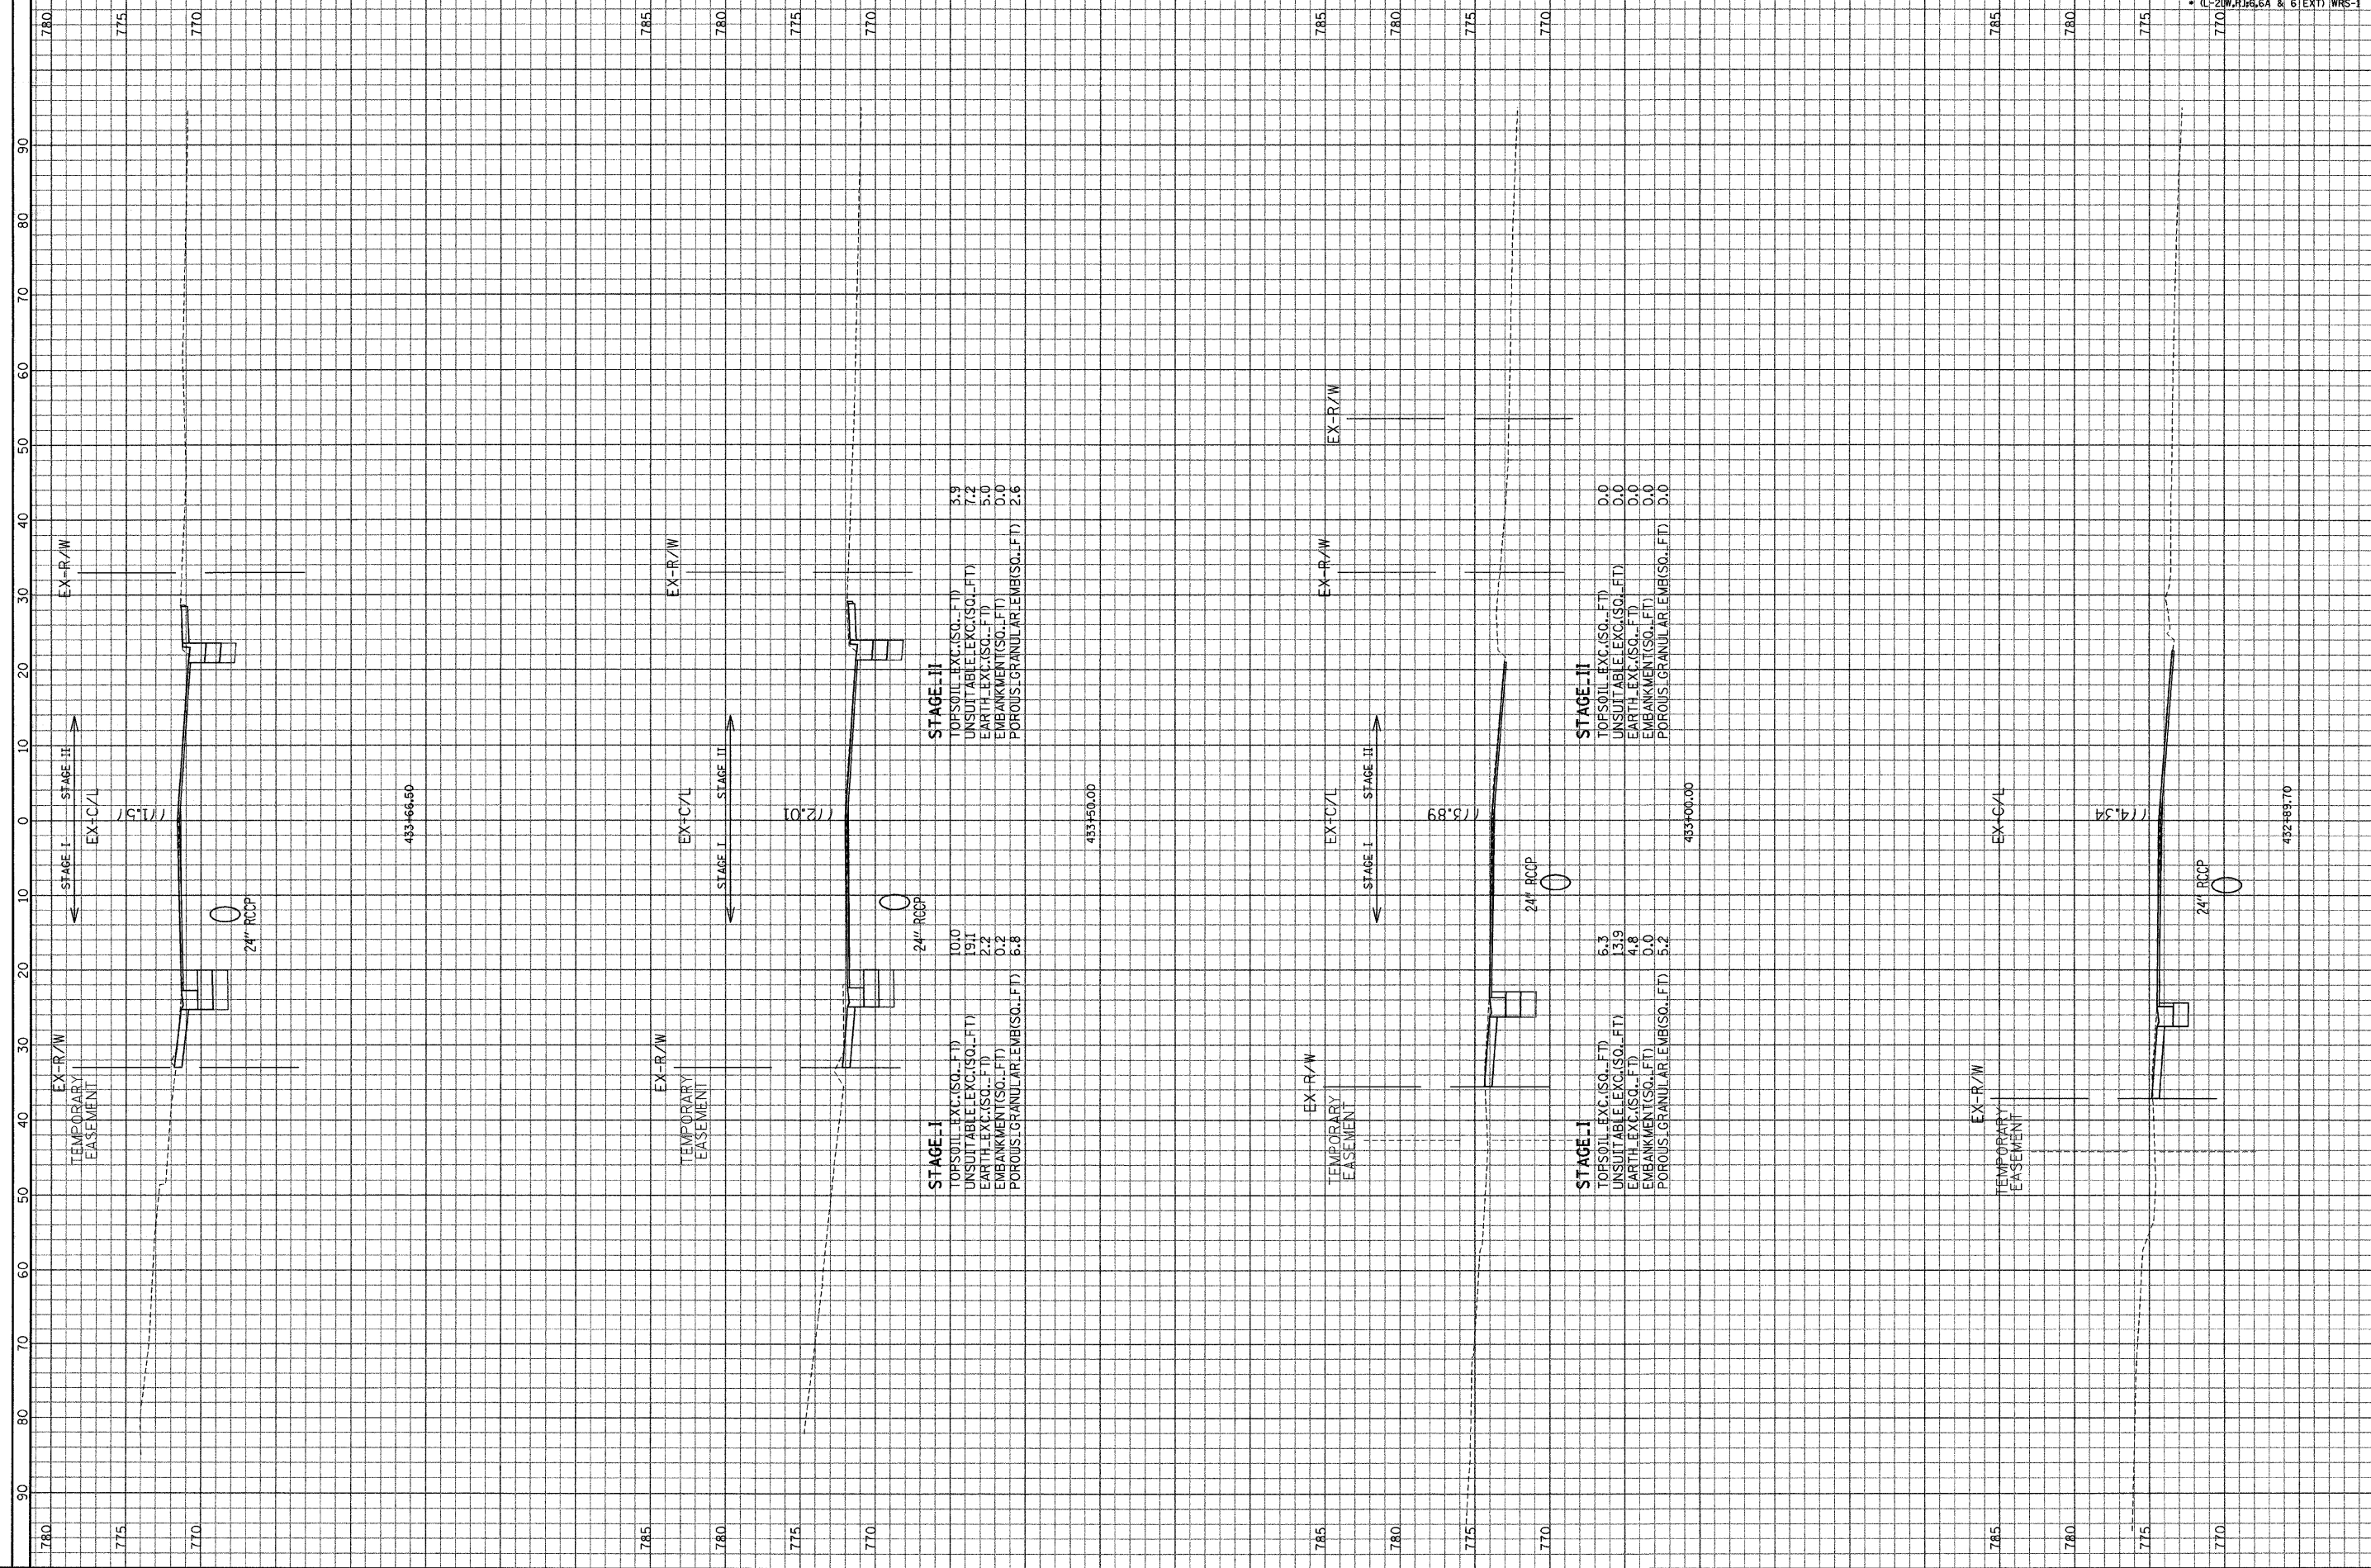

ILLINOIS DEPARTMENT OF TRANSPORTATION

F. A. P. ROUTE 866 (IL ROUTE 83)

STA. 432+89.70 TO STA. 433+66.50

SCALE: HORIZ. 1" = 10'

VERT. 1" = 5'

GRAEF, ANHILT, SCHUMER & ASSOCIATES, INC.
 ENGINEERS & SCIENTISTS
 8501 N. Higgins Road, Suite 280
 Chicago, Illinois 60631
 (773) 399-0122

FILE: G:\2004\04\04\N\geos\Area6.E\XSH1.Lodgn
 DATE: 15-Jan-04 14:55