


CONTRACT NO. 62700

F.A.P. RTE. 866	SECTION LAKE	COUNTY LAKE	TOTAL SHEETS NO. 554	SHEET NO. 464
STA. 765	TO STA. 770		ILLINOIS FED. AID PROJECT • (L-2) W.R. 6.6A & 6 (EXT) WRS-1	

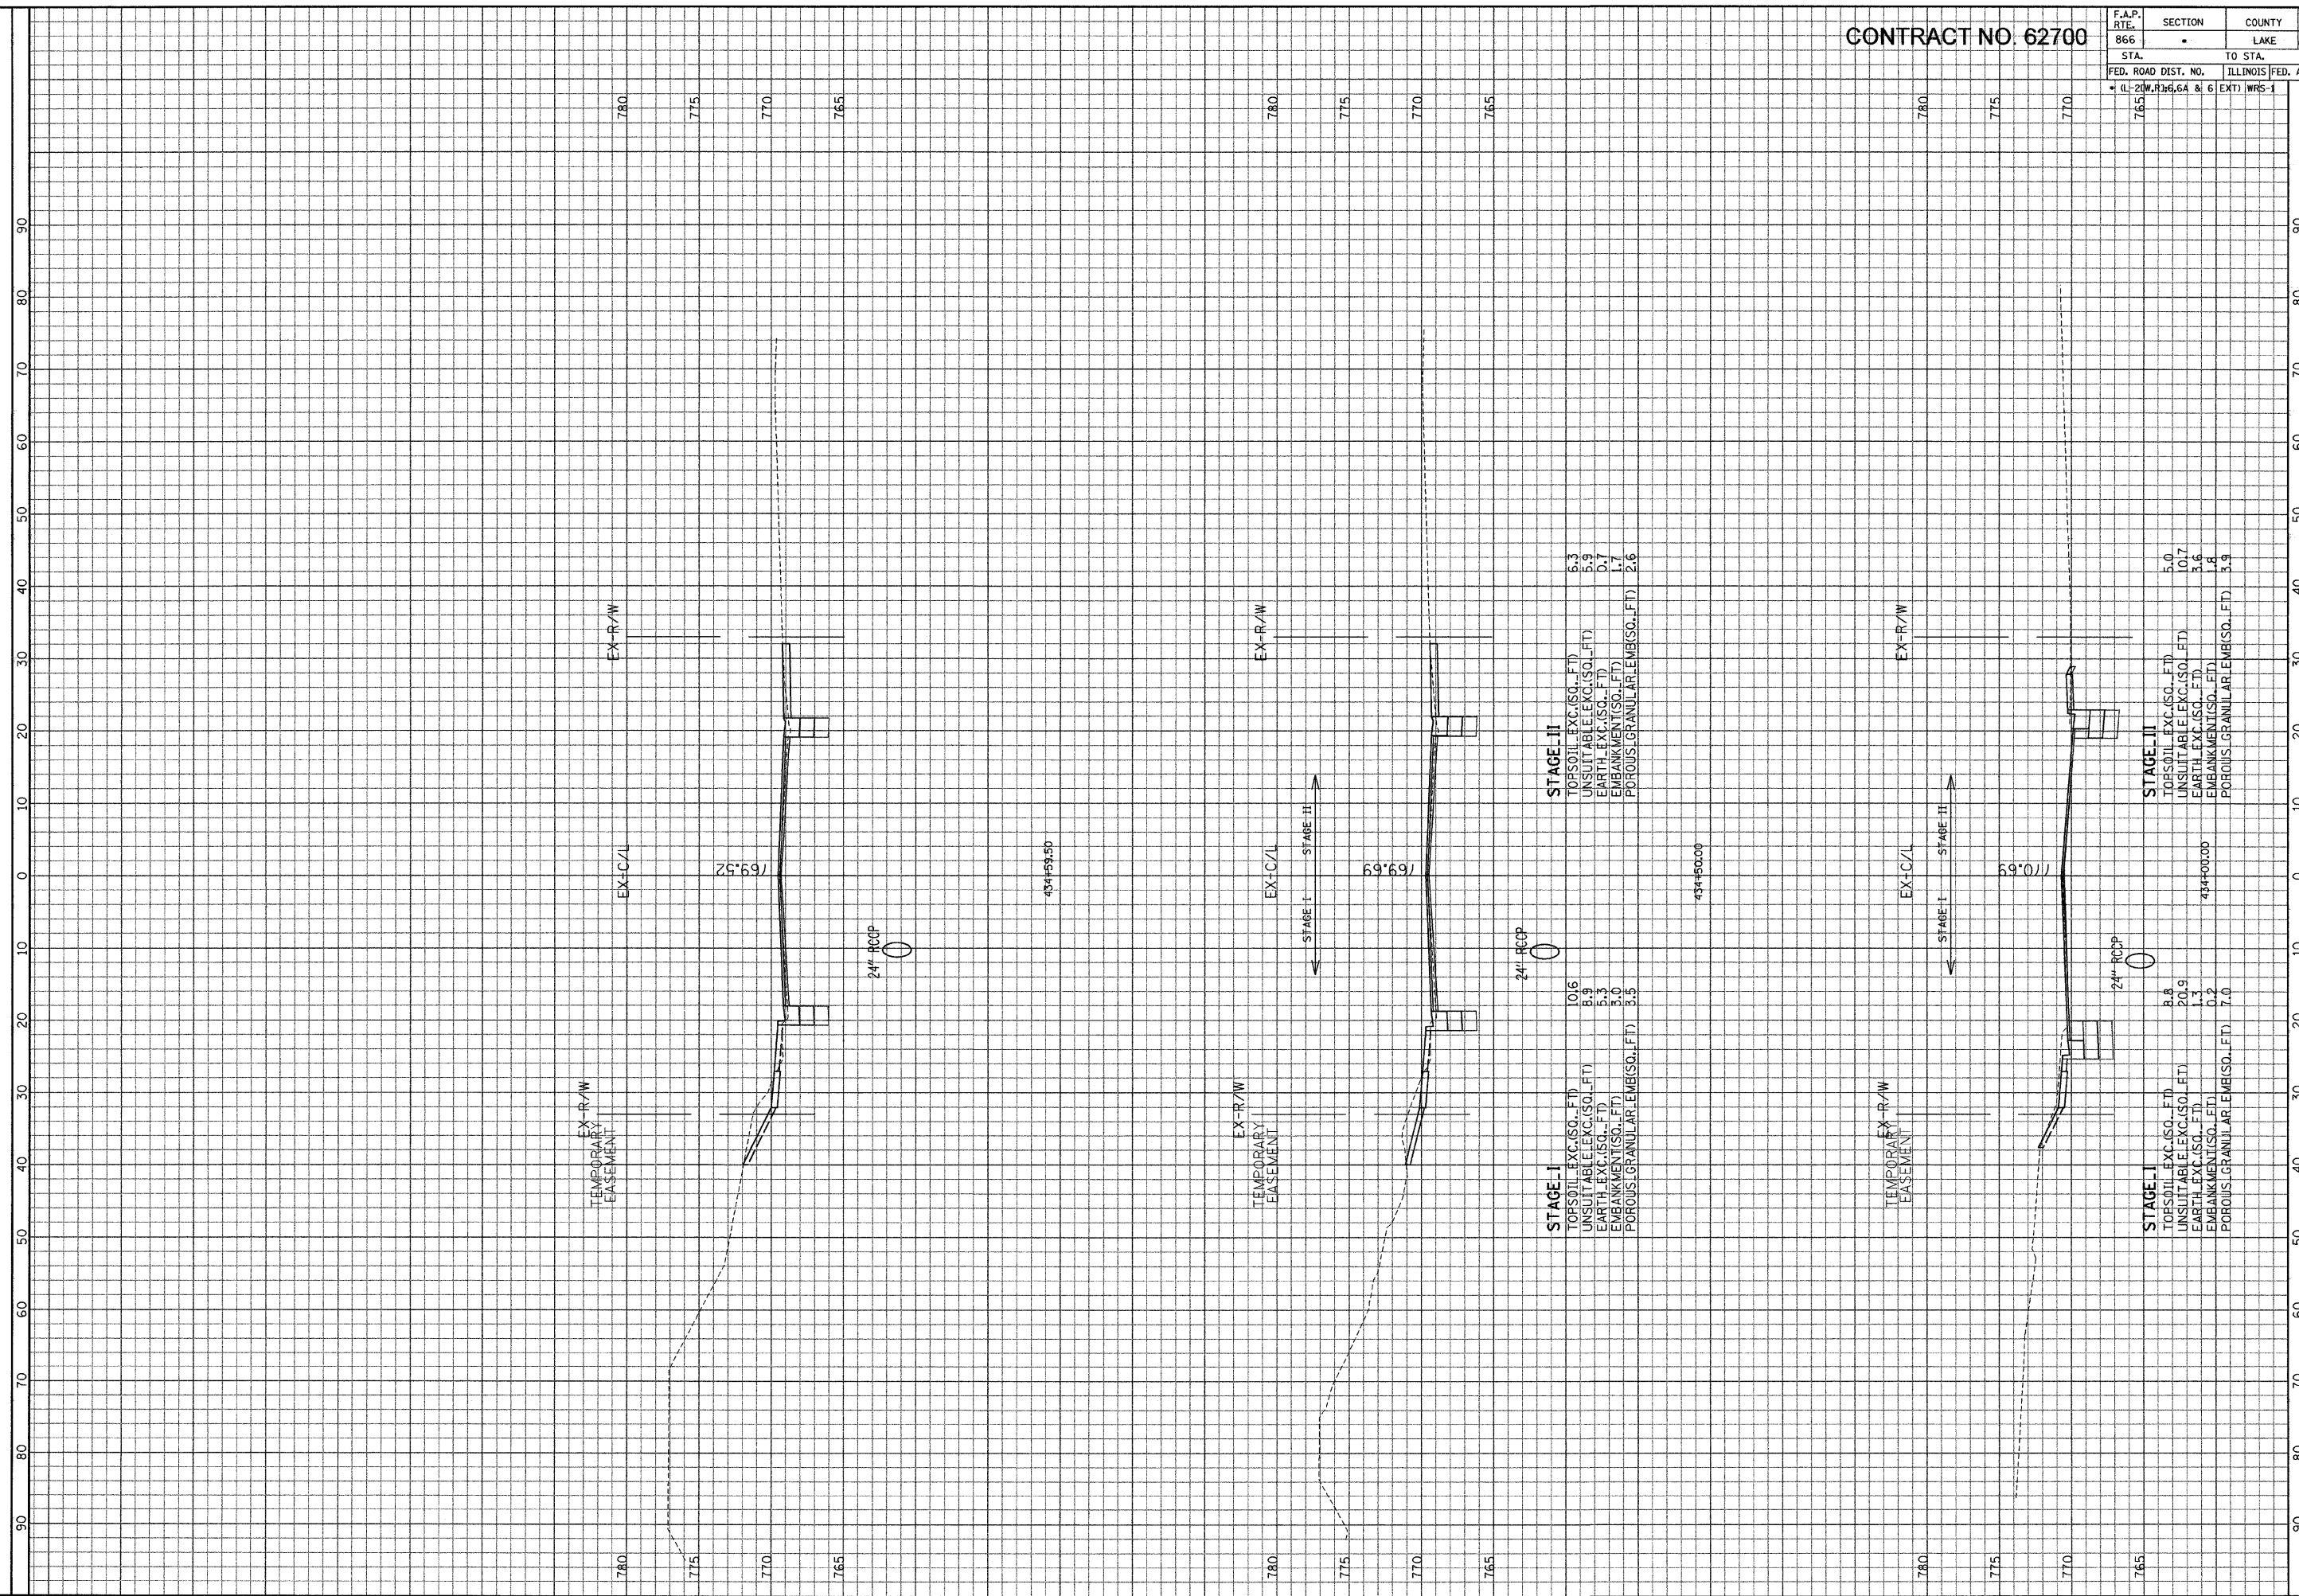

ILLINOIS DEPARTMENT OF TRANSPORTATION

F. A. P. ROUTE 866 (IL ROUTE 83)

STA. 434+00 TO STA. 434+59.50

SCALE: HORIZ. 1" = 10'  
VERT. 1" = 5'

DATE: 15-Jan-04 14:55

FILE: G:\2004\024\N\proj\area\EX\SH1.dgn

GRAPHIC: ANALT, SCHLOMER & ASSOCIATES, INC.  
ENGINEERS & SCIENTISTS  
8501 N. Higgins Road, Suite 280  
Chicago, Illinois 60631  
(773) 399-0122