


CONTRACT NO. 62700

F.A.P. RTE. 866	SECTION •	COUNTY LAKE	TOTAL SHEETS 554	SHEET NO. 466
STA. • (L-2)(W,R)6,6A & 6		TO STA. ILLINOIS FED. AID PROJECT		
FED. ROAD DIST. NO.		ILLINOIS FED. AID PROJECT		

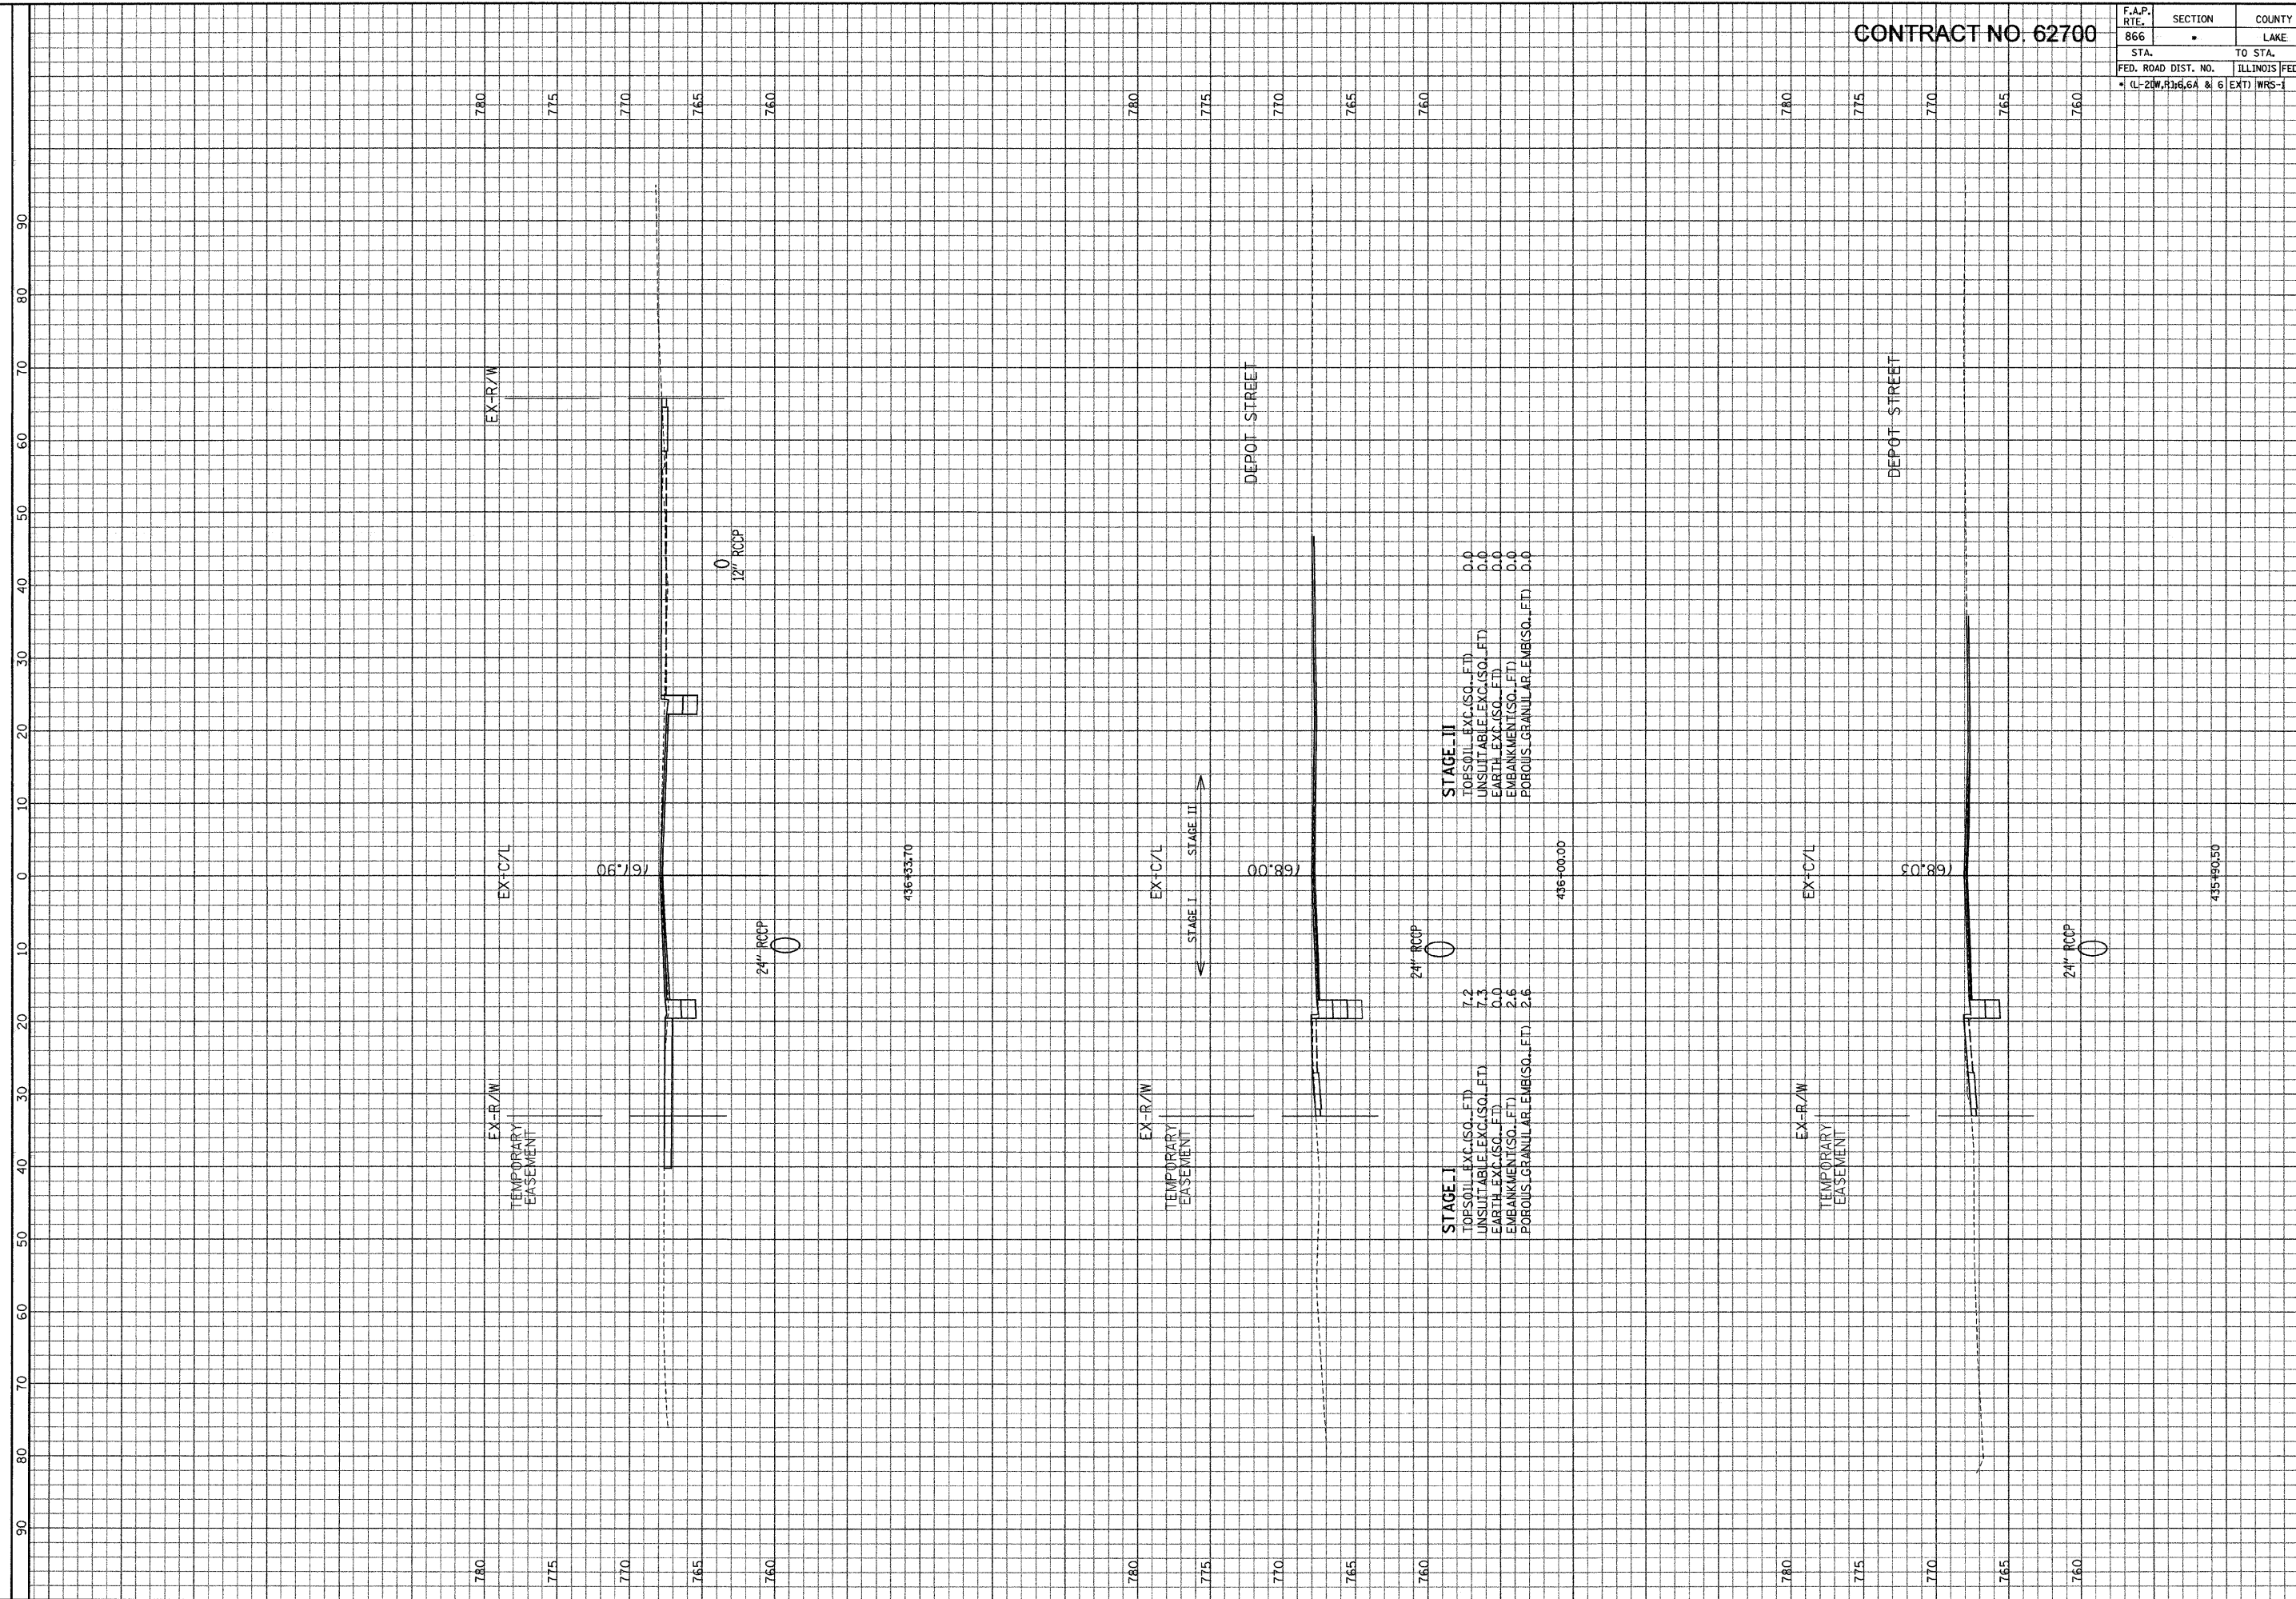

ILLINOIS DEPARTMENT OF TRANSPORTATION

F. A. P. ROUTE 866 (L. ROUTE 83)

STA. 435+90.50 TO STA. 436+33.70

SCALE: HORIZ. 1" = 10'

VERT. 1" = 5'

GRAEF, ANHALT, SCHLUMBER & ASSOCIATES, INC.
ENGINEERS & SCIENTISTS
8501 N. Higgins Road, Suite 280
Chicago, Illinois 60631
(773) 399-0112

FILE: G:\2004\24024\N\proj\Area\F\X\SH1.F.dgn
DATE: 15-Jan-04 14:53