


CONTRACT NO. 62700

F.A.P. RTE.	SECTION	COUNTY	TOTAL SHEETS	SHEET NO.
866	•	LAKE	554	469
STA.		TO STA.		
FED. ROAD DIST. NO.	ILLINOIS	FED. AID PROJECT		
• (L-2)W.RJ;6.6A & 6	EXT)	WRS-1		

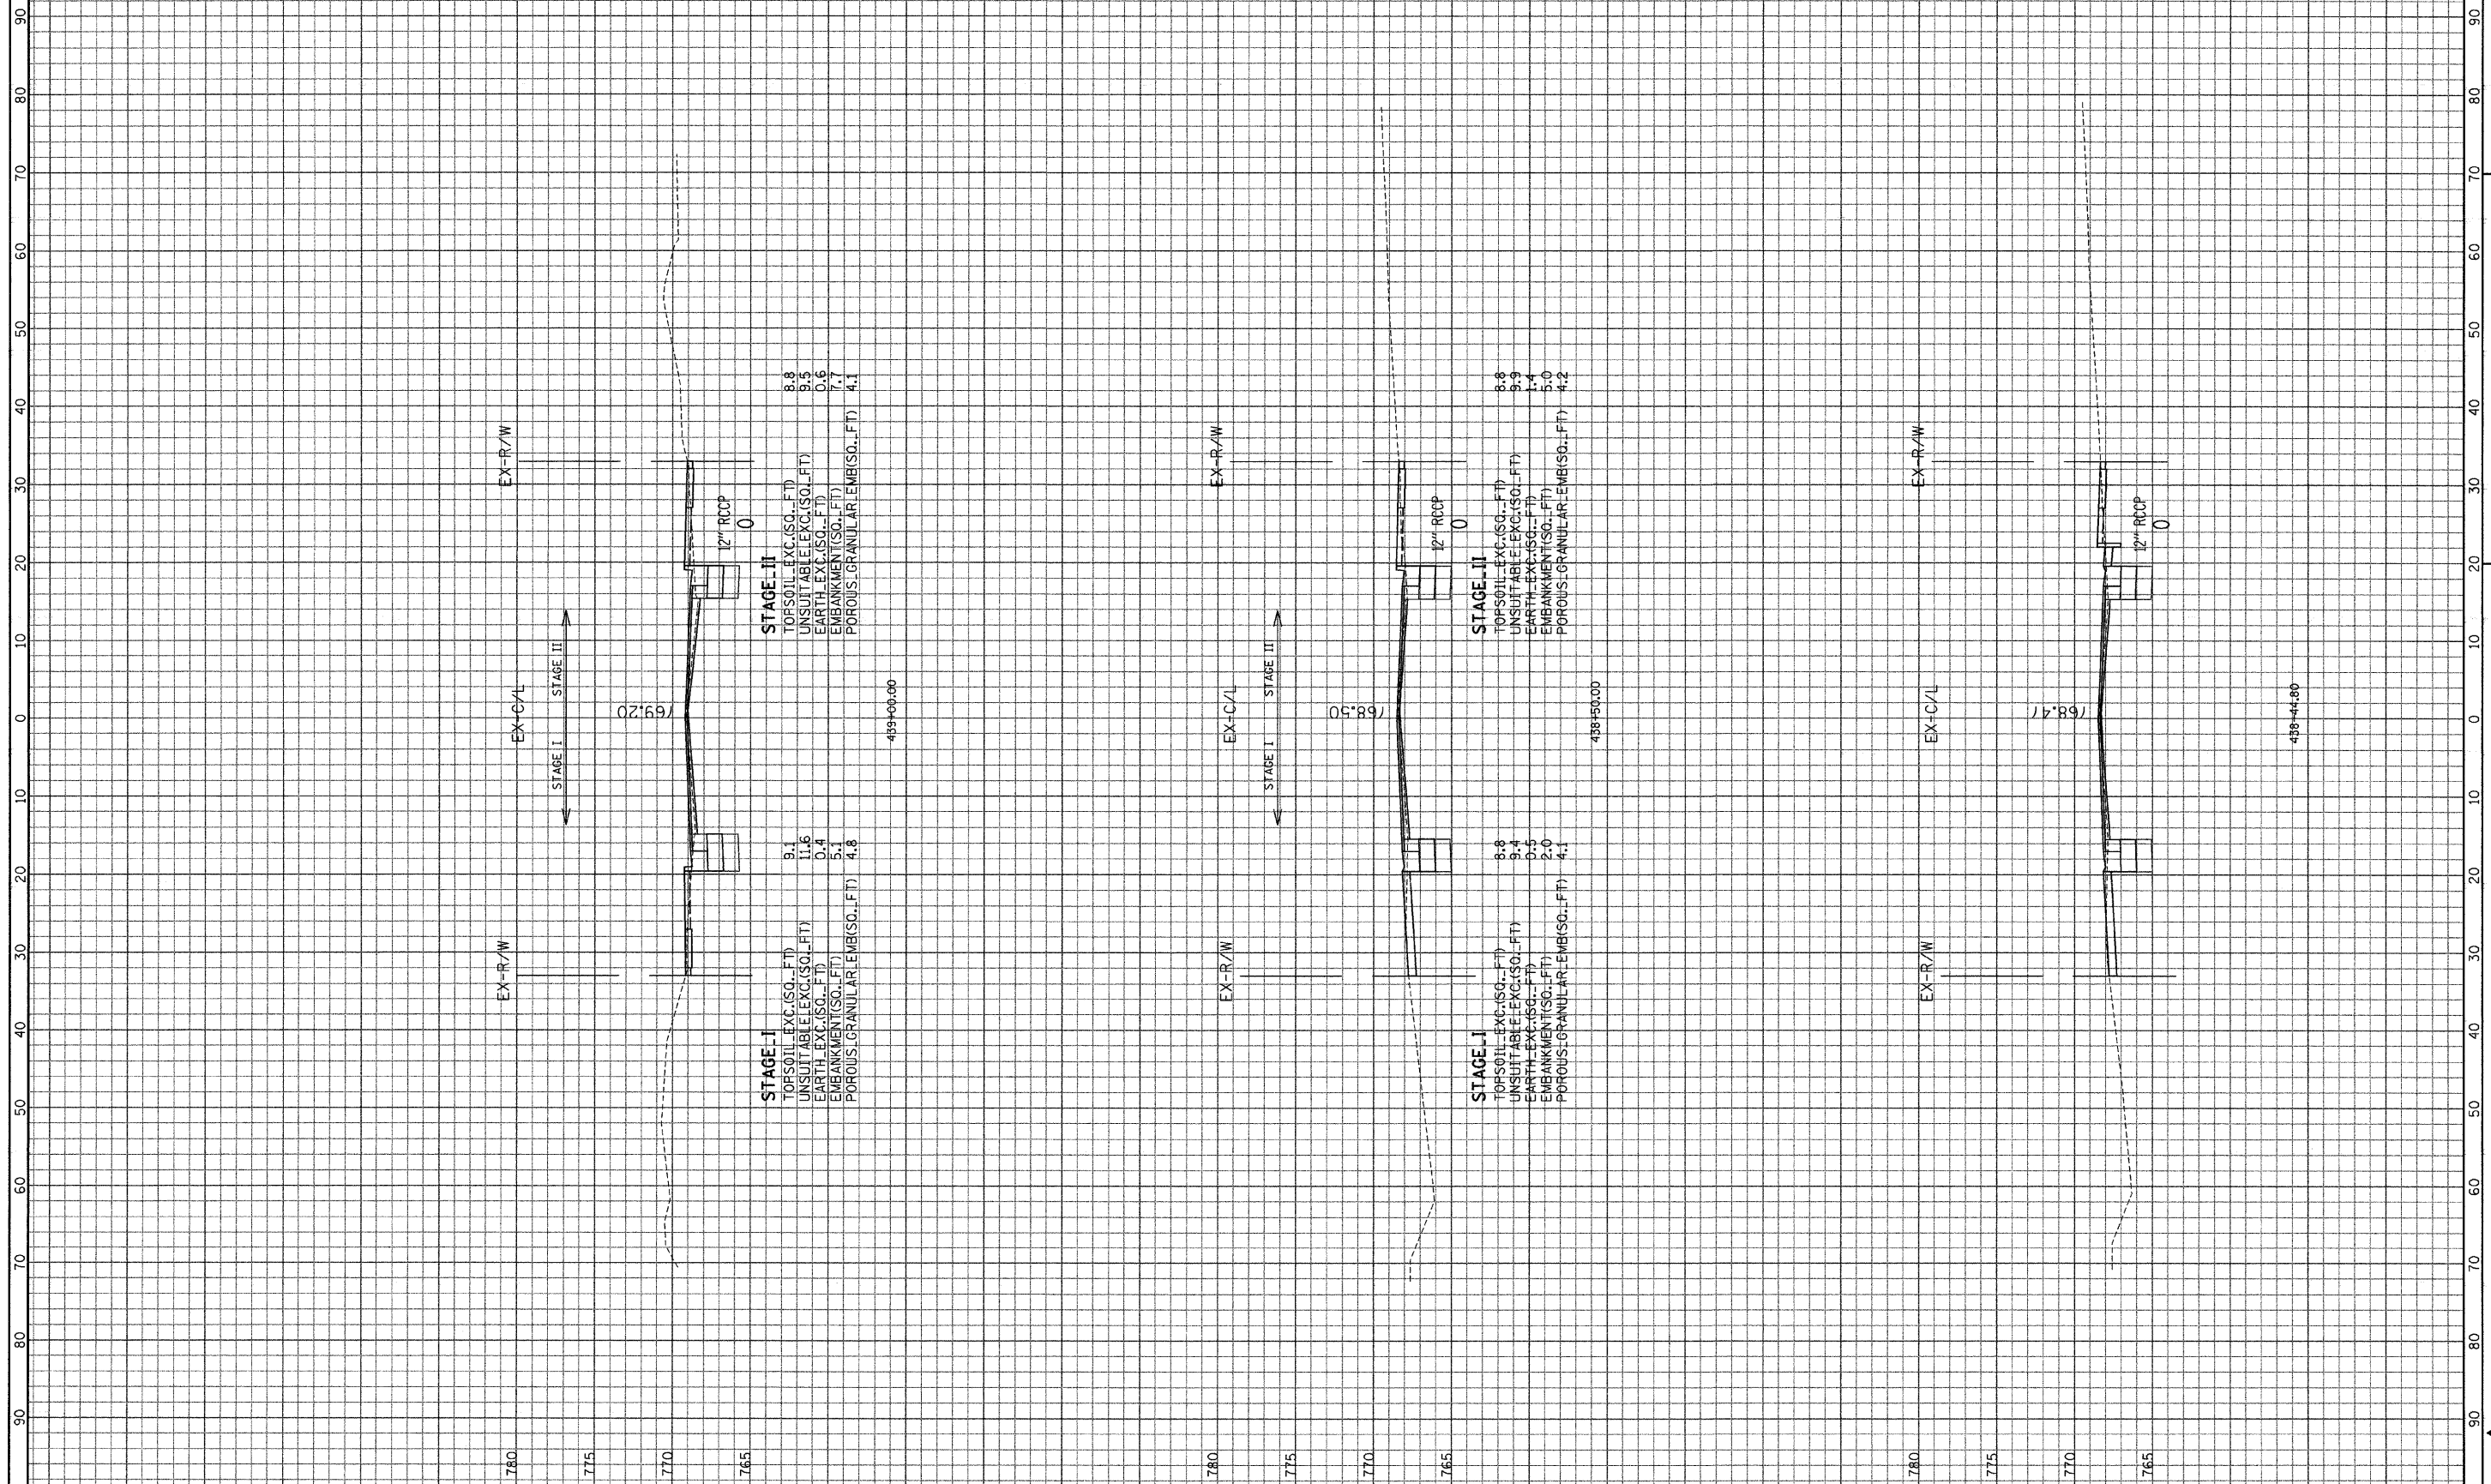

**STAGE-II**  
TOPSOIL-EXC.(SQ.-FT) 8.8  
UNSUITABLE EXC.(SQ.-FT) 9.5  
EARTH-EXC.(SQ.-FT) 0.6  
EMBANKMENT(SQ.-FT) 7.7  
POROUS GRANULAR EMB.(SQ.-FT) 4.1

**STAGE-I**  
TOPSOIL-EXC.(SQ.-FT) 9.1  
UNSUITABLE EXC.(SQ.-FT) 11.6  
EARTH-EXC.(SQ.-FT) 0.4  
EMBANKMENT(SQ.-FT) 5.1  
POROUS GRANULAR EMB.(SQ.-FT) 4.8

**STAGE-II**  
TOPSOIL-EXC.(SQ.-FT) 8.8  
UNSUITABLE EXC.(SQ.-FT) 9.9  
EARTH-EXC.(SQ.-FT) 1.4  
EMBANKMENT(SQ.-FT) 5.0  
POROUS GRANULAR EMB.(SQ.-FT) 4.2

**STAGE-I**  
TOPSOIL-EXC.(SQ.-FT) 8.8  
UNSUITABLE EXC.(SQ.-FT) 9.4  
EARTH-EXC.(SQ.-FT) 2.0  
EMBANKMENT(SQ.-FT) 2.0  
POROUS GRANULAR EMB.(SQ.-FT) 4.1

ILLINOIS DEPARTMENT OF TRANSPORTATION

GRAF, ANHALT, SCHLOMER & ASSOCIATES, INC.  
ENGINEERS & SCIENTISTS  
850 N. Higgins Road, Suite 280  
Chicago, Illinois 60611  
(773) 399-9111

F. A. P. ROUTE 866 (IL ROUTE 83)  
STA. 438+44.80 TO STA. 439+00  
SCALE: HORIZ. 1" = 10'  
VERT. 1" = 5'

FILE: G:\2009\4024\Ares\Areas\EX\ASHT.dgn  
DATE: 15-Jan-04 14:55