


CONTRACT NO. 62700

F.A.P. RTE.	SECTION	COUNTY	TOTAL SHEETS	SHEET NO.
866	•	LAKE	554	473
STA.		TO STA.		
FED. ROAD DIST. NO.		ILLINOIS FED. AID PROJECT		
• (L-20W,R)6.6A & 6 EXT) WRS-1				

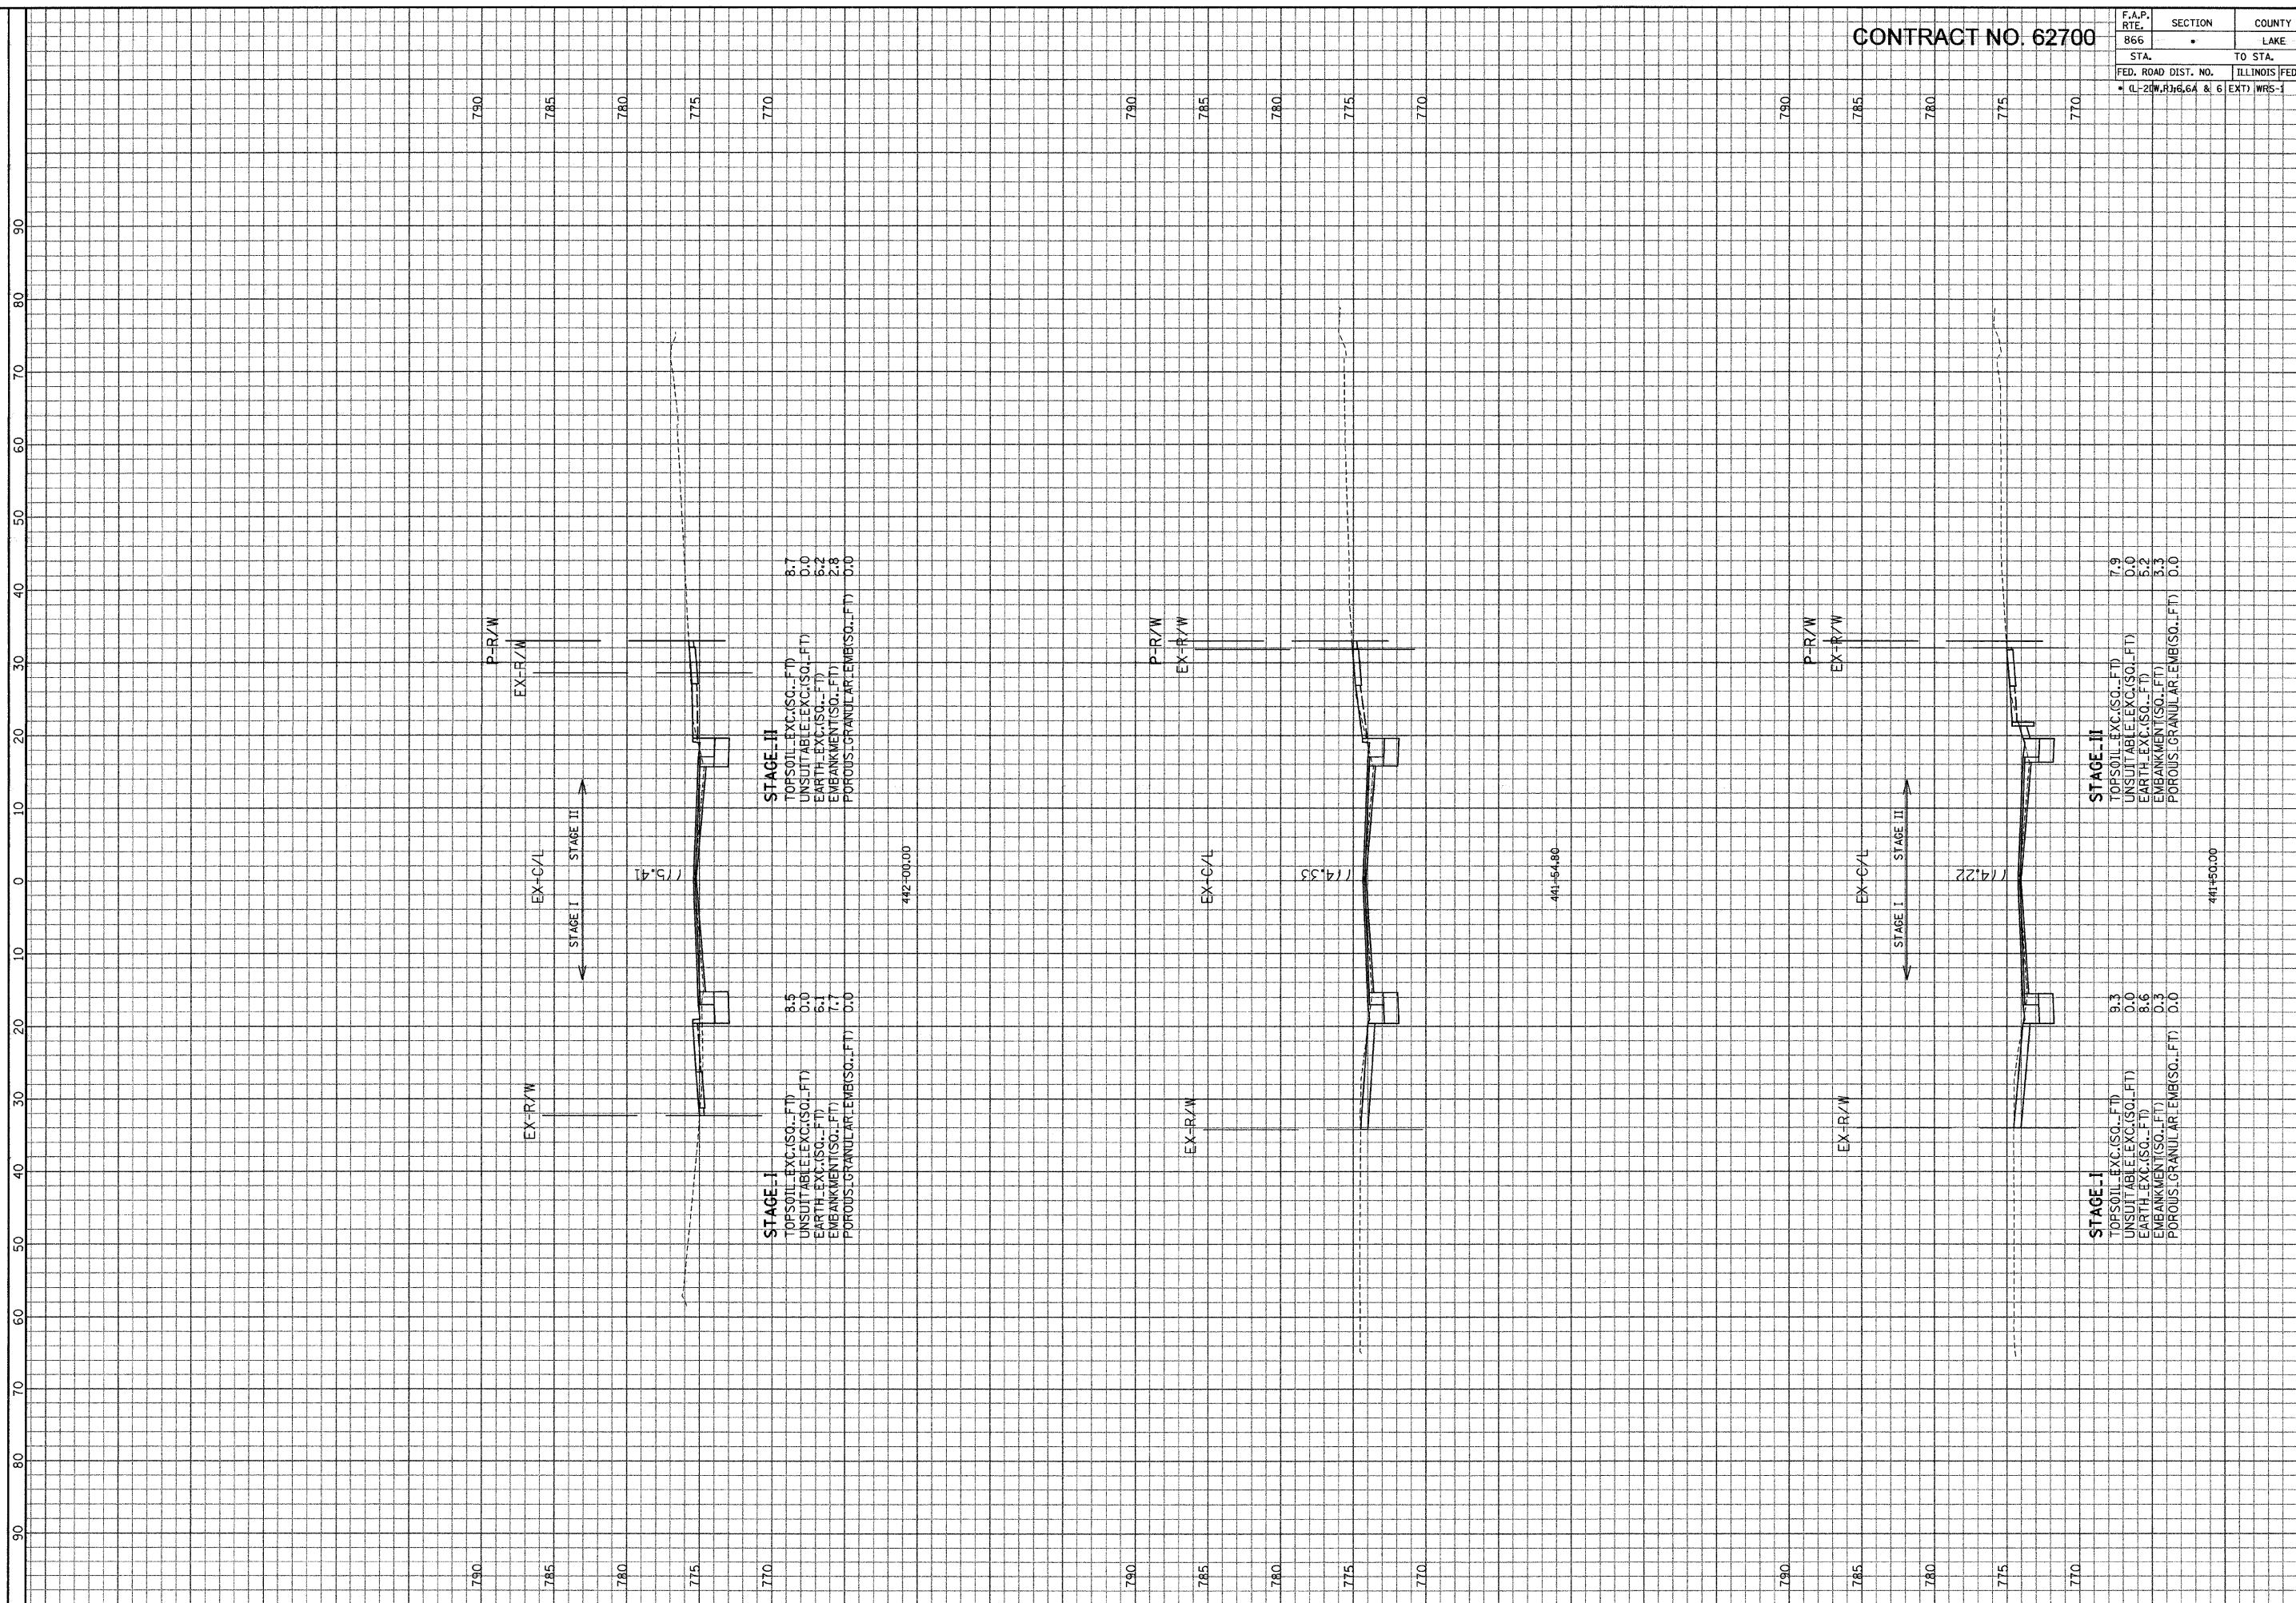

**STAGE-II**  
 TOPSOIL EXC.(SQ.-FT) 8.7  
 UNSUITABLE EXC.(SQ.-FT) 0.0  
 EARTH EXC.(SQ.-FT) 5.2  
 EMBANKMENT(SQ.-FT) 2.8  
 POROUS GRANULAR EMB.(SQ.-FT) 0.0

**STAGE-I**  
 TOPSOIL EXC.(SQ.-FT) 8.5  
 UNSUITABLE EXC.(SQ.-FT) 0.0  
 EARTH EXC.(SQ.-FT) 5.1  
 EMBANKMENT(SQ.-FT) 7.7  
 POROUS GRANULAR EMB.(SQ.-FT) 0.0

**STAGE-III**  
 TOPSOIL EXC.(SQ.-FT) 7.9  
 UNSUITABLE EXC.(SQ.-FT) 0.0  
 EARTH EXC.(SQ.-FT) 5.2  
 EMBANKMENT(SQ.-FT) 5.3  
 POROUS GRANULAR EMB.(SQ.-FT) 0.0

**STAGE-I**  
 TOPSOIL EXC.(SQ.-FT) 9.3  
 UNSUITABLE EXC.(SQ.-FT) 0.0  
 EARTH EXC.(SQ.-FT) 8.6  
 EMBANKMENT(SQ.-FT) 0.3  
 POROUS GRANULAR EMB.(SQ.-FT) 0.0

F. A. P. ROUTE 866 (IL ROUTE 83)  
 STA. 441+50 TO STA. 442+00  
 SCALE: HORIZ. 1" = 10'  
 VERT. 1" = 5'

ILLINOIS DEPARTMENT  
 OF TRANSPORTATION

GRAF, ANHALT, SCHLOMER & ASSOCIATES, INC.  
 ENGINEERS & SCIENTISTS  
 8501 N. Higgins Road, Suite 280  
 Chicago, Illinois 60631  
 (773) 399-9111

FILE: G:\2009\4024\N\Geo\Area\Area.E\VSHT\_1.dwg  
 DATE: 15-Jan-04 14:55