


CONTRACT NO. 62700

F.A.P. RTE.	SECTION	COUNTY	TOTAL SHEETS	SHEET NO.
866	5VB-BR	LAME	554	480
STA.	TO STA.			
FED. ROAD DIST. NO.	ILLINOIS FED. AID PROJECT			

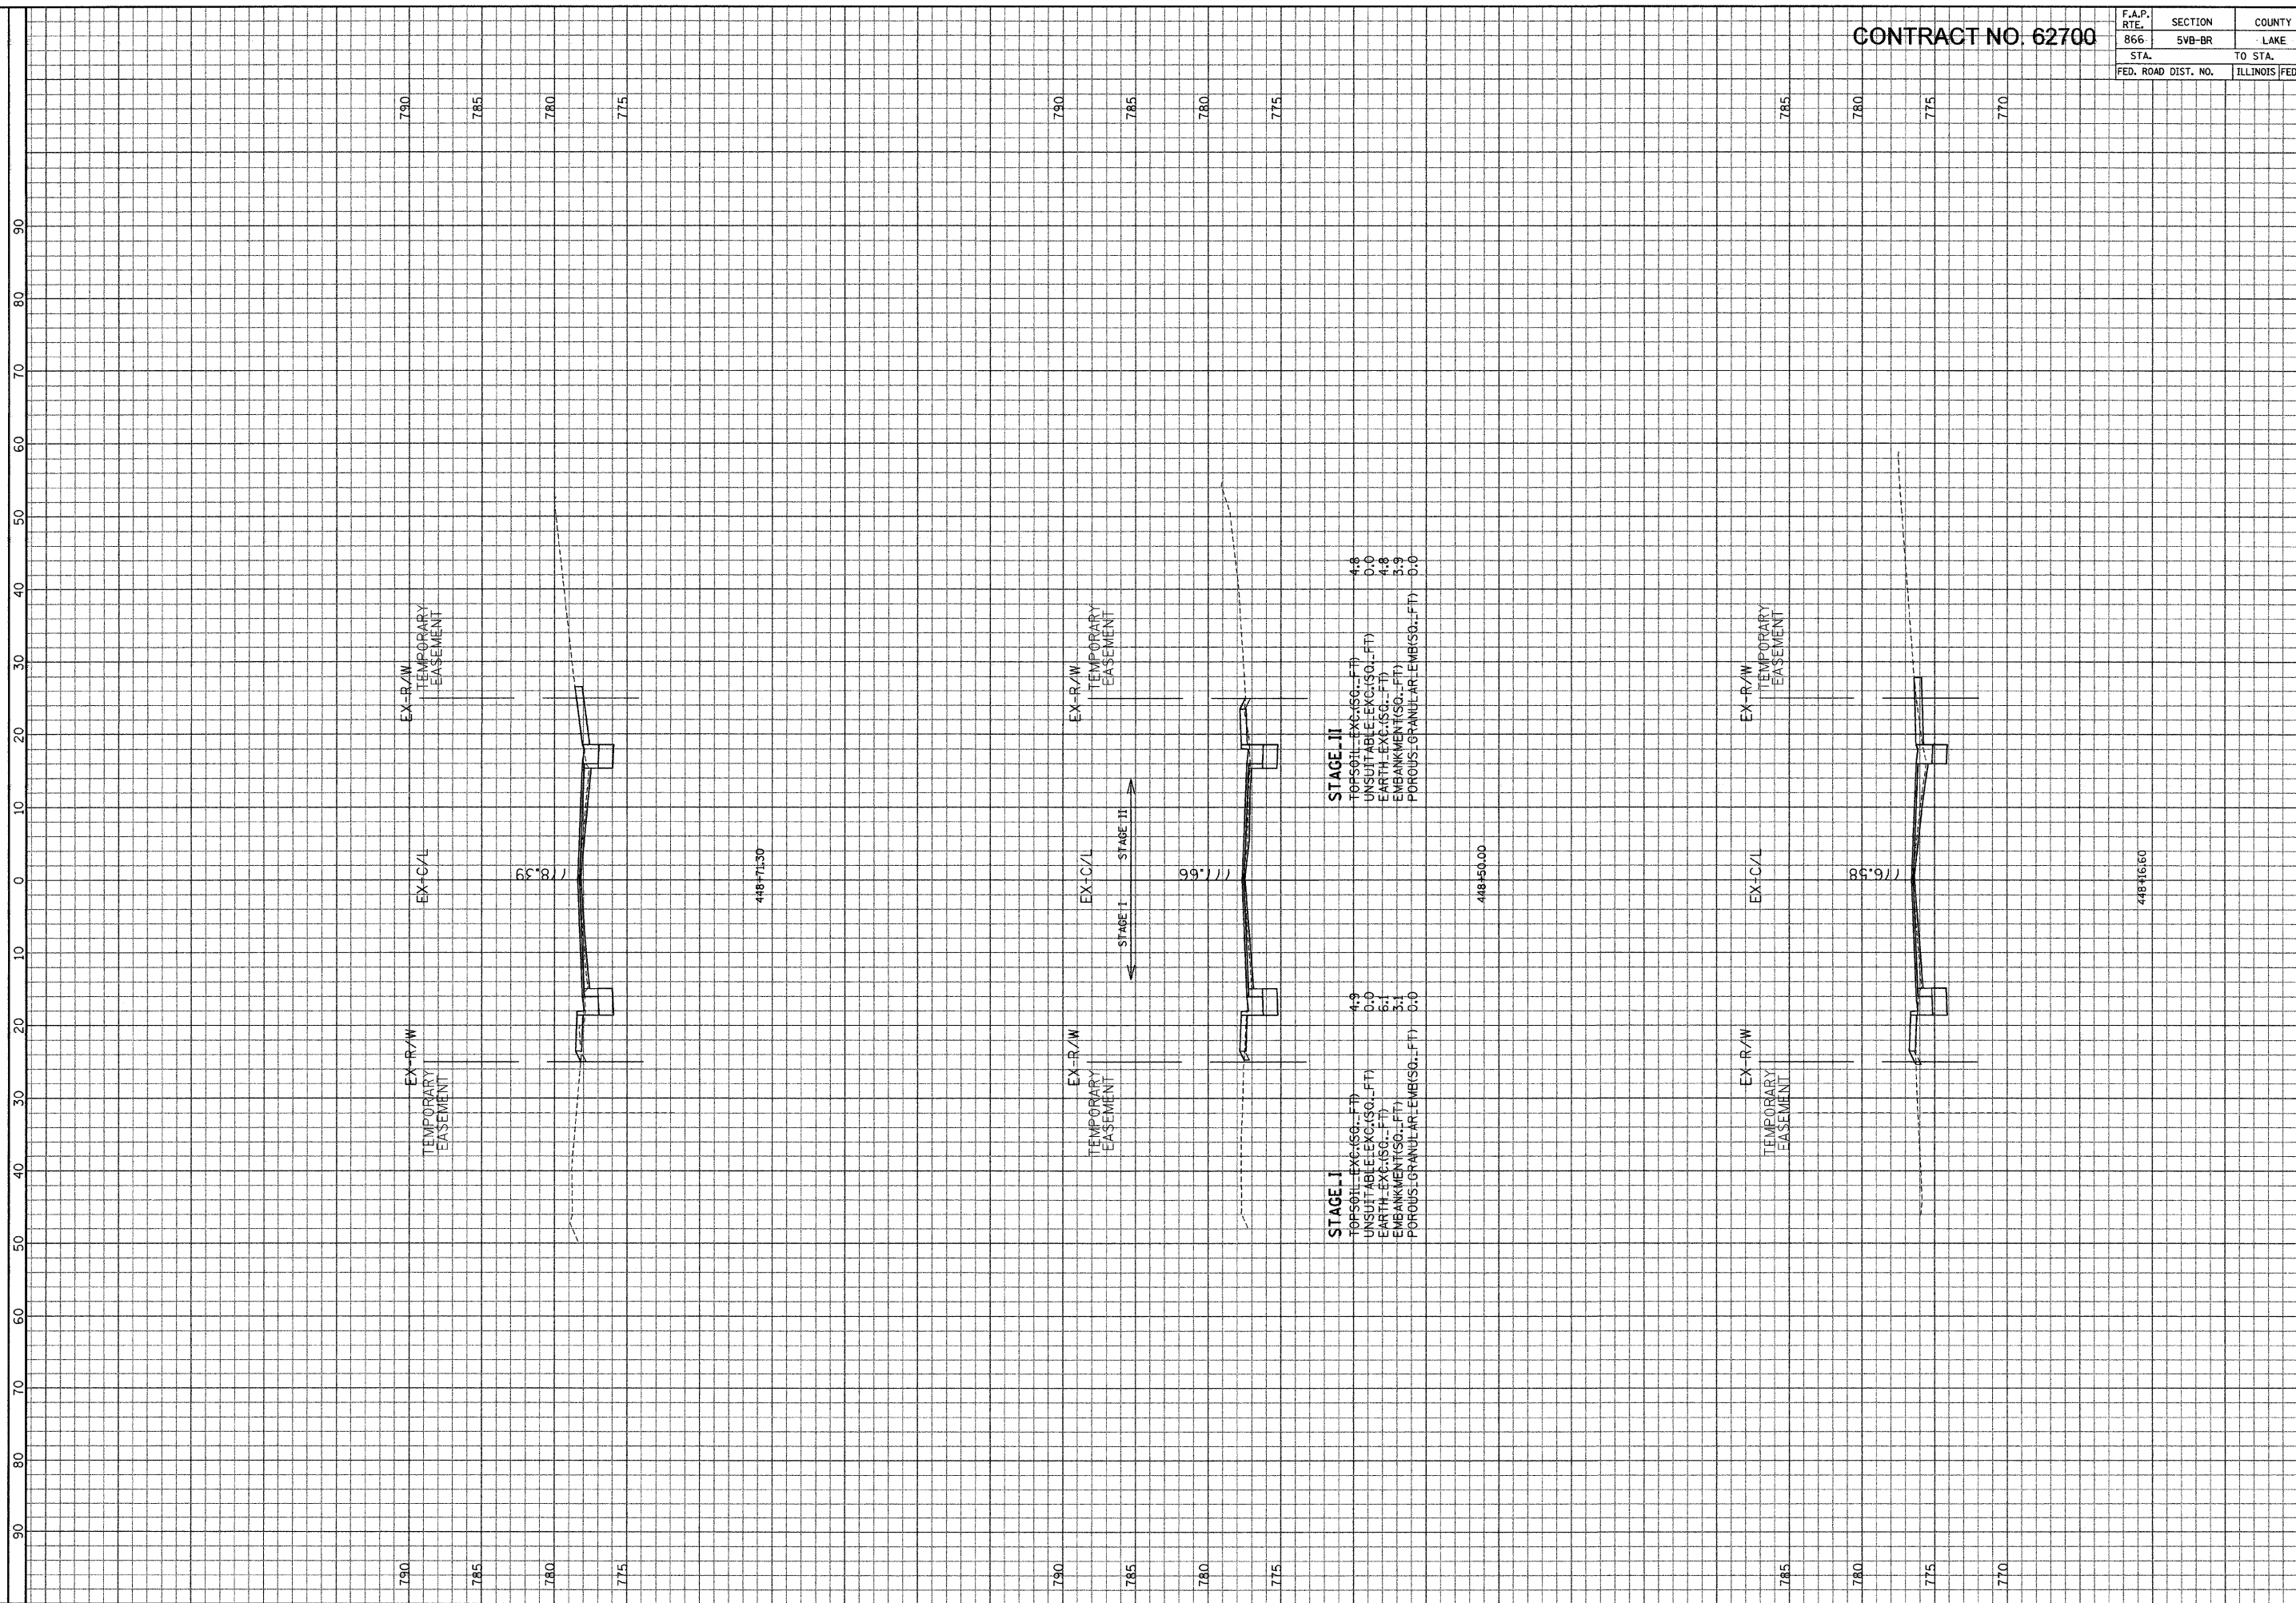

STAGE II
 TOPSOIL-EXC.(SQ.-FT) 4.8
 UNSUITABLE-EXC.(SQ.-FT) 0.0
 EARTH-EXC.(SQ.-FT) 4.8
 EMBANKMENT(SQ.-FT) 3.9
 POROUS-GRANULAR-EMB(SQ.-FT) 0.0

STAGE I
 TOPSOIL-EXC.(SQ.-FT) 4.9
 UNSUITABLE-EXC.(SQ.-FT) 0.0
 EARTH-EXC.(SQ.-FT) 5.1
 EMBANKMENT(SQ.-FT) 3.1
 POROUS-GRANULAR-EMB(SQ.-FT) 0.0

ILLINOIS DEPARTMENT
 OF TRANSPORTATION

GRAF, ANHALT, SCHLOEMER & ASSOCIATES, INC.
 ENGINEERS & SCIENTISTS
 8501 N. Higgins Road, Suite 280
 Chicago, Illinois 60631
 (773) 399-0111

SCALE: HORIZ. 1" = 10'
 VERT. 1" = 5'

F. A. P. ROUTE 866 (IL ROUTE 83)
 STA. 448+16.60 TO STA. 448+71.30

FILE: G:\2002\4024\N\Geo\Areas\EXXSHT.dwg
 DATE: 15-Jan-04 14:55