


CONTRACT NO. 62700

F.A.P. RTE.	SECTION	COUNTY	TOTAL SHEETS	SHEET NO.
866	5VB-BR	LAKE	554	481
STA.	TO STA.			
FED. ROAD DIST. NO.	ILLINOIS	FED. AID PROJECT		

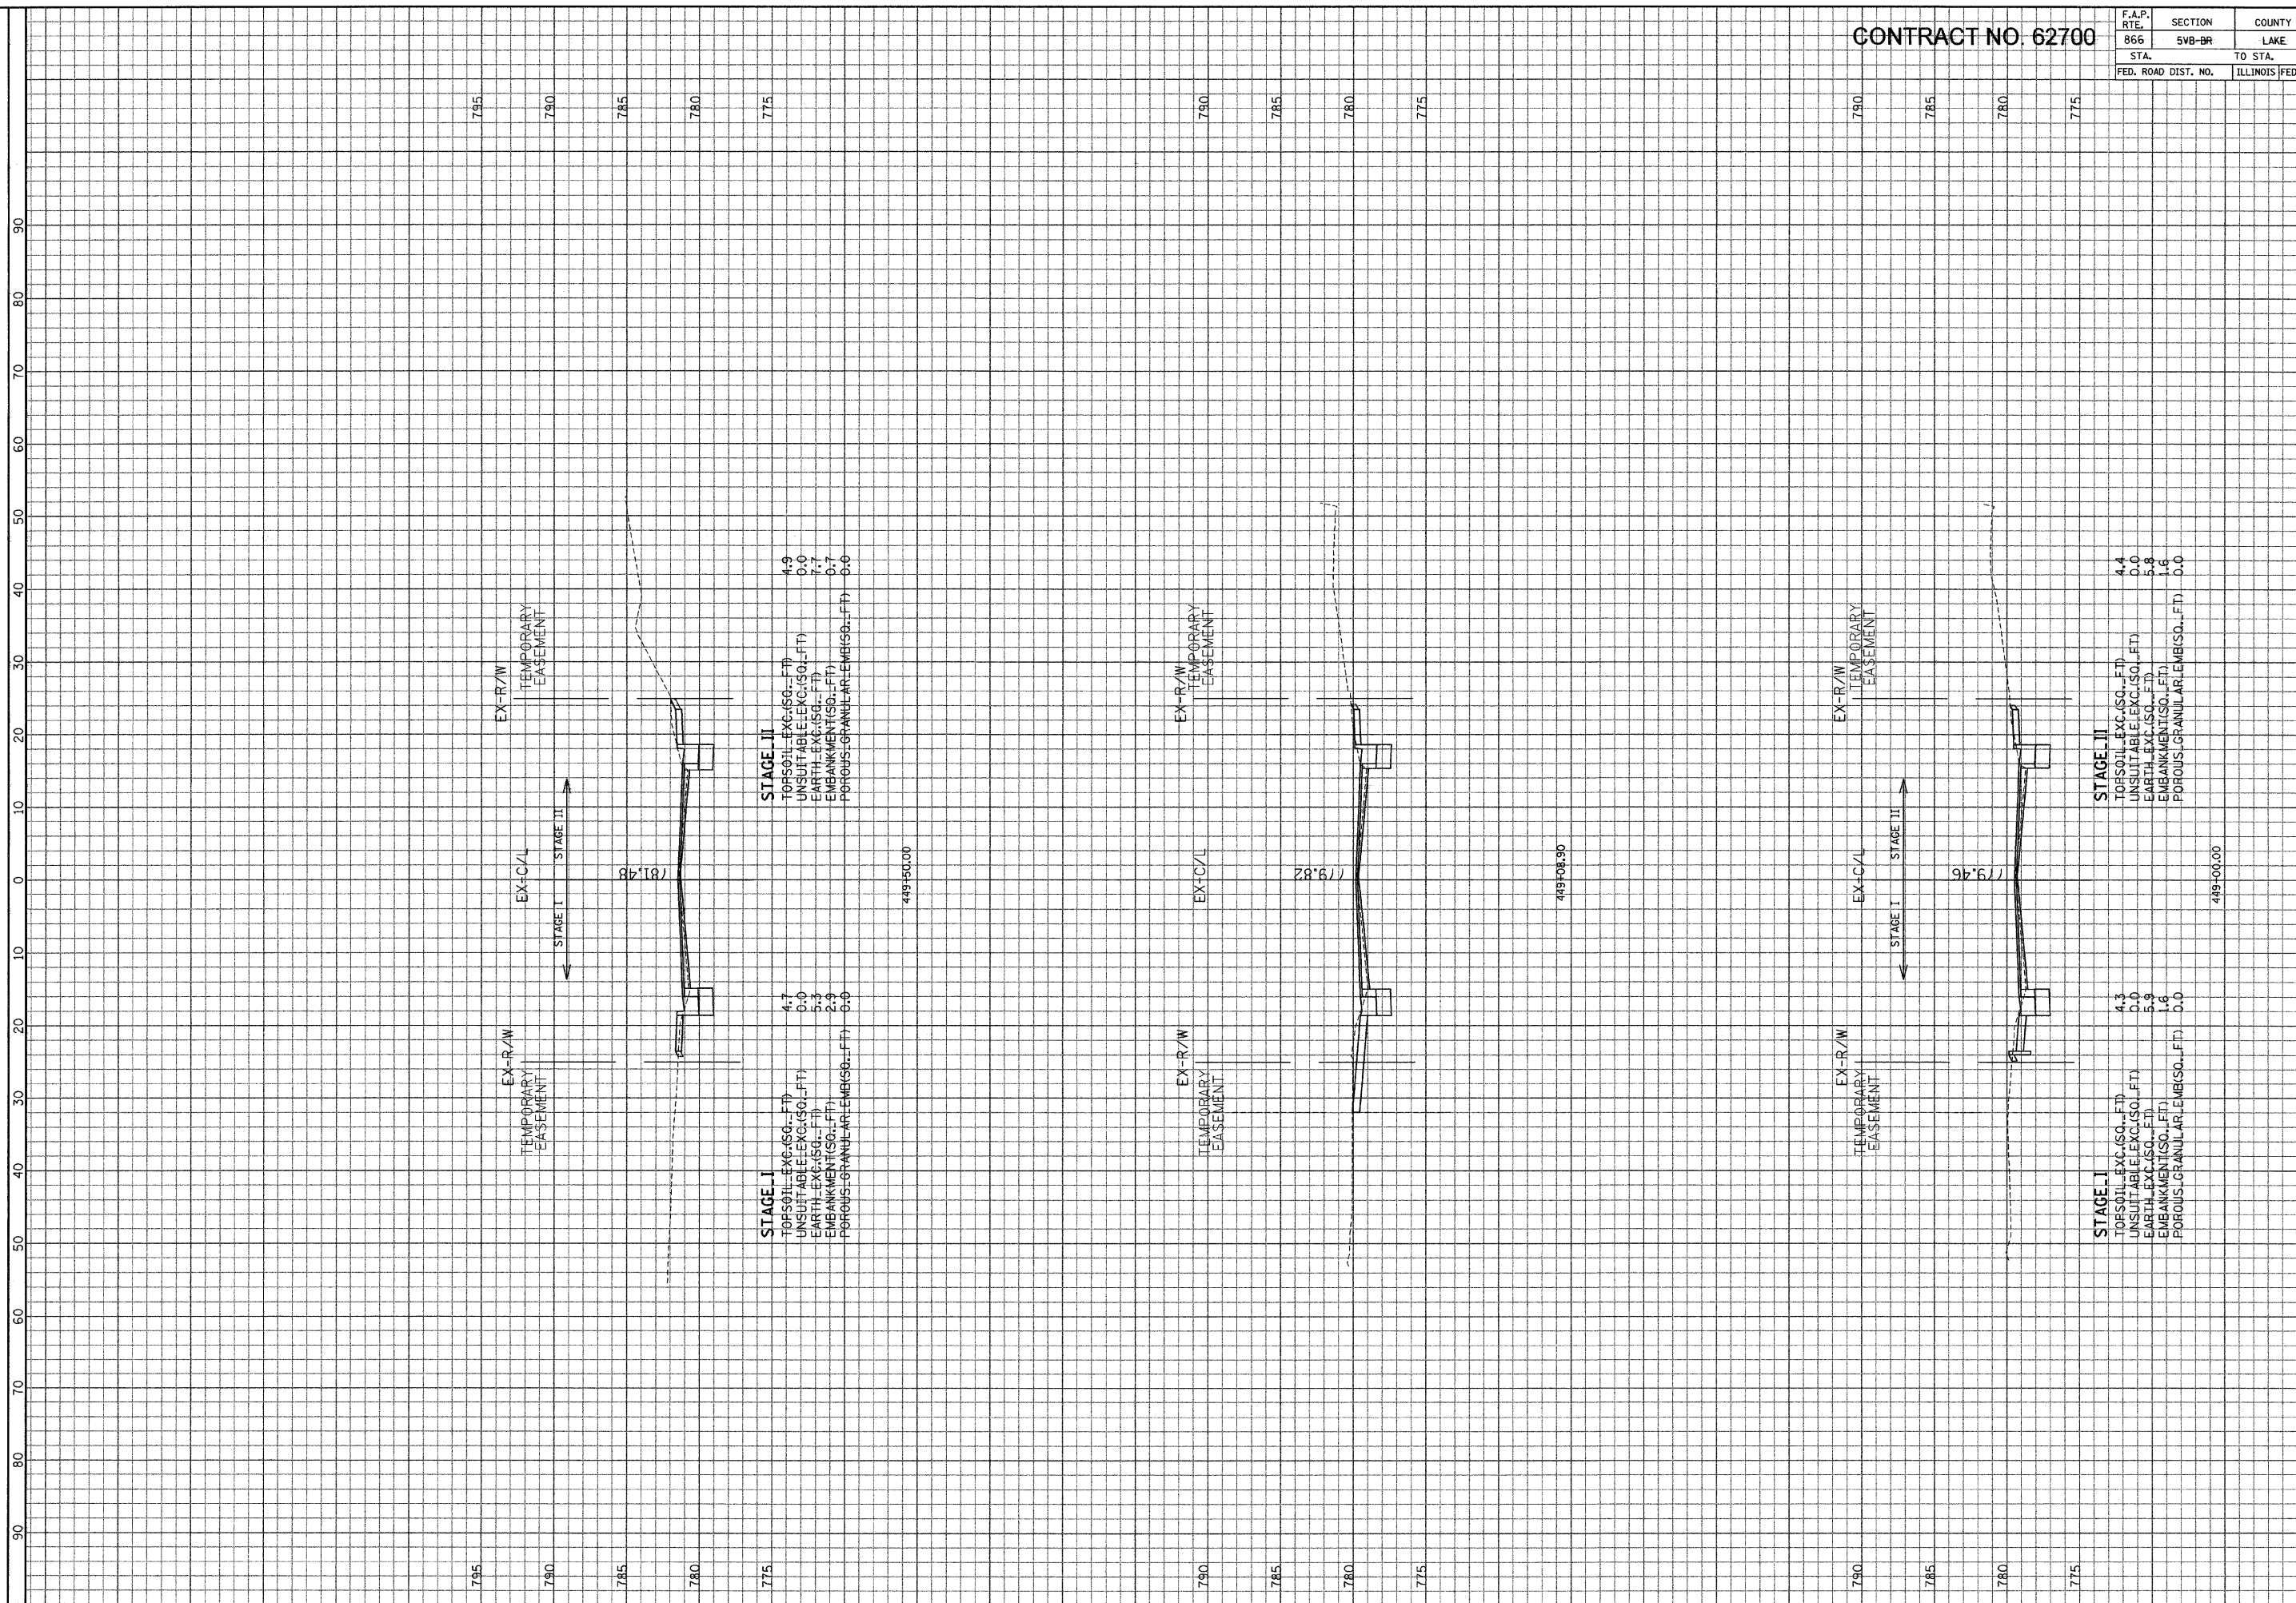

**STAGE II**  
 TOPSOIL\_EXC.(SQ..FT) 4.9  
 UNSUITABLE\_EXC.(SQ..FT) 0.0  
 EARTH\_EXC.(SQ..FT) 7.7  
 EMBANKMENT(SQ..FT) 0.7  
 POROUS GRANULAR EMB.(SQ..FT) 0.0

**STAGE I**  
 TOPSOIL\_EXC.(SQ..FT) 4.7  
 UNSUITABLE\_EXC.(SQ..FT) 0.0  
 EARTH\_EXC.(SQ..FT) 5.3  
 EMBANKMENT(SQ..FT) 2.9  
 POROUS GRANULAR EMB.(SQ..FT) 0.0

**STAGE II**  
 TOPSOIL\_EXC.(SQ..FT) 4.4  
 UNSUITABLE\_EXC.(SQ..FT) 0.0  
 EARTH\_EXC.(SQ..FT) 5.8  
 EMBANKMENT(SQ..FT) 1.6  
 POROUS GRANULAR EMB.(SQ..FT) 0.0

**STAGE I**  
 TOPSOIL\_EXC.(SQ..FT) 4.3  
 UNSUITABLE\_EXC.(SQ..FT) 0.0  
 EARTH\_EXC.(SQ..FT) 5.9  
 EMBANKMENT(SQ..FT) 1.6  
 POROUS GRANULAR EMB.(SQ..FT) 0.0

SCALE: HORIZ. 1" = 10'  
 VERT. 1" = 5'

F. A. P. ROUTE 866 (IL ROUTE 83)  
 STA. 449+00 TO STA. 449+50

ILLINOIS DEPARTMENT  
 OF TRANSPORTATION

GRAF, ANHALT, SCHLOEMER & ASSOCIATES, INC.  
 ENGINEERS & SCIENTISTS  
 8501 N. Higgins Road, Suite 280  
 Chicago, IL 60631  
 (773) 399-0112

FILE: GA20094024\Ngsco\Area\EXSHT.dwg  
 DATE: 15-Jan-04 14:53