


F.A.P. RTE.	SECTION	COUNTY	TOTAL SHEETS	SHEET NO.
866	5VB-BR	LAKE	554	484
STA.	TO STA.			
FED. ROAD DIST. NO.	ILLINOIS FED. AID PROJECT			

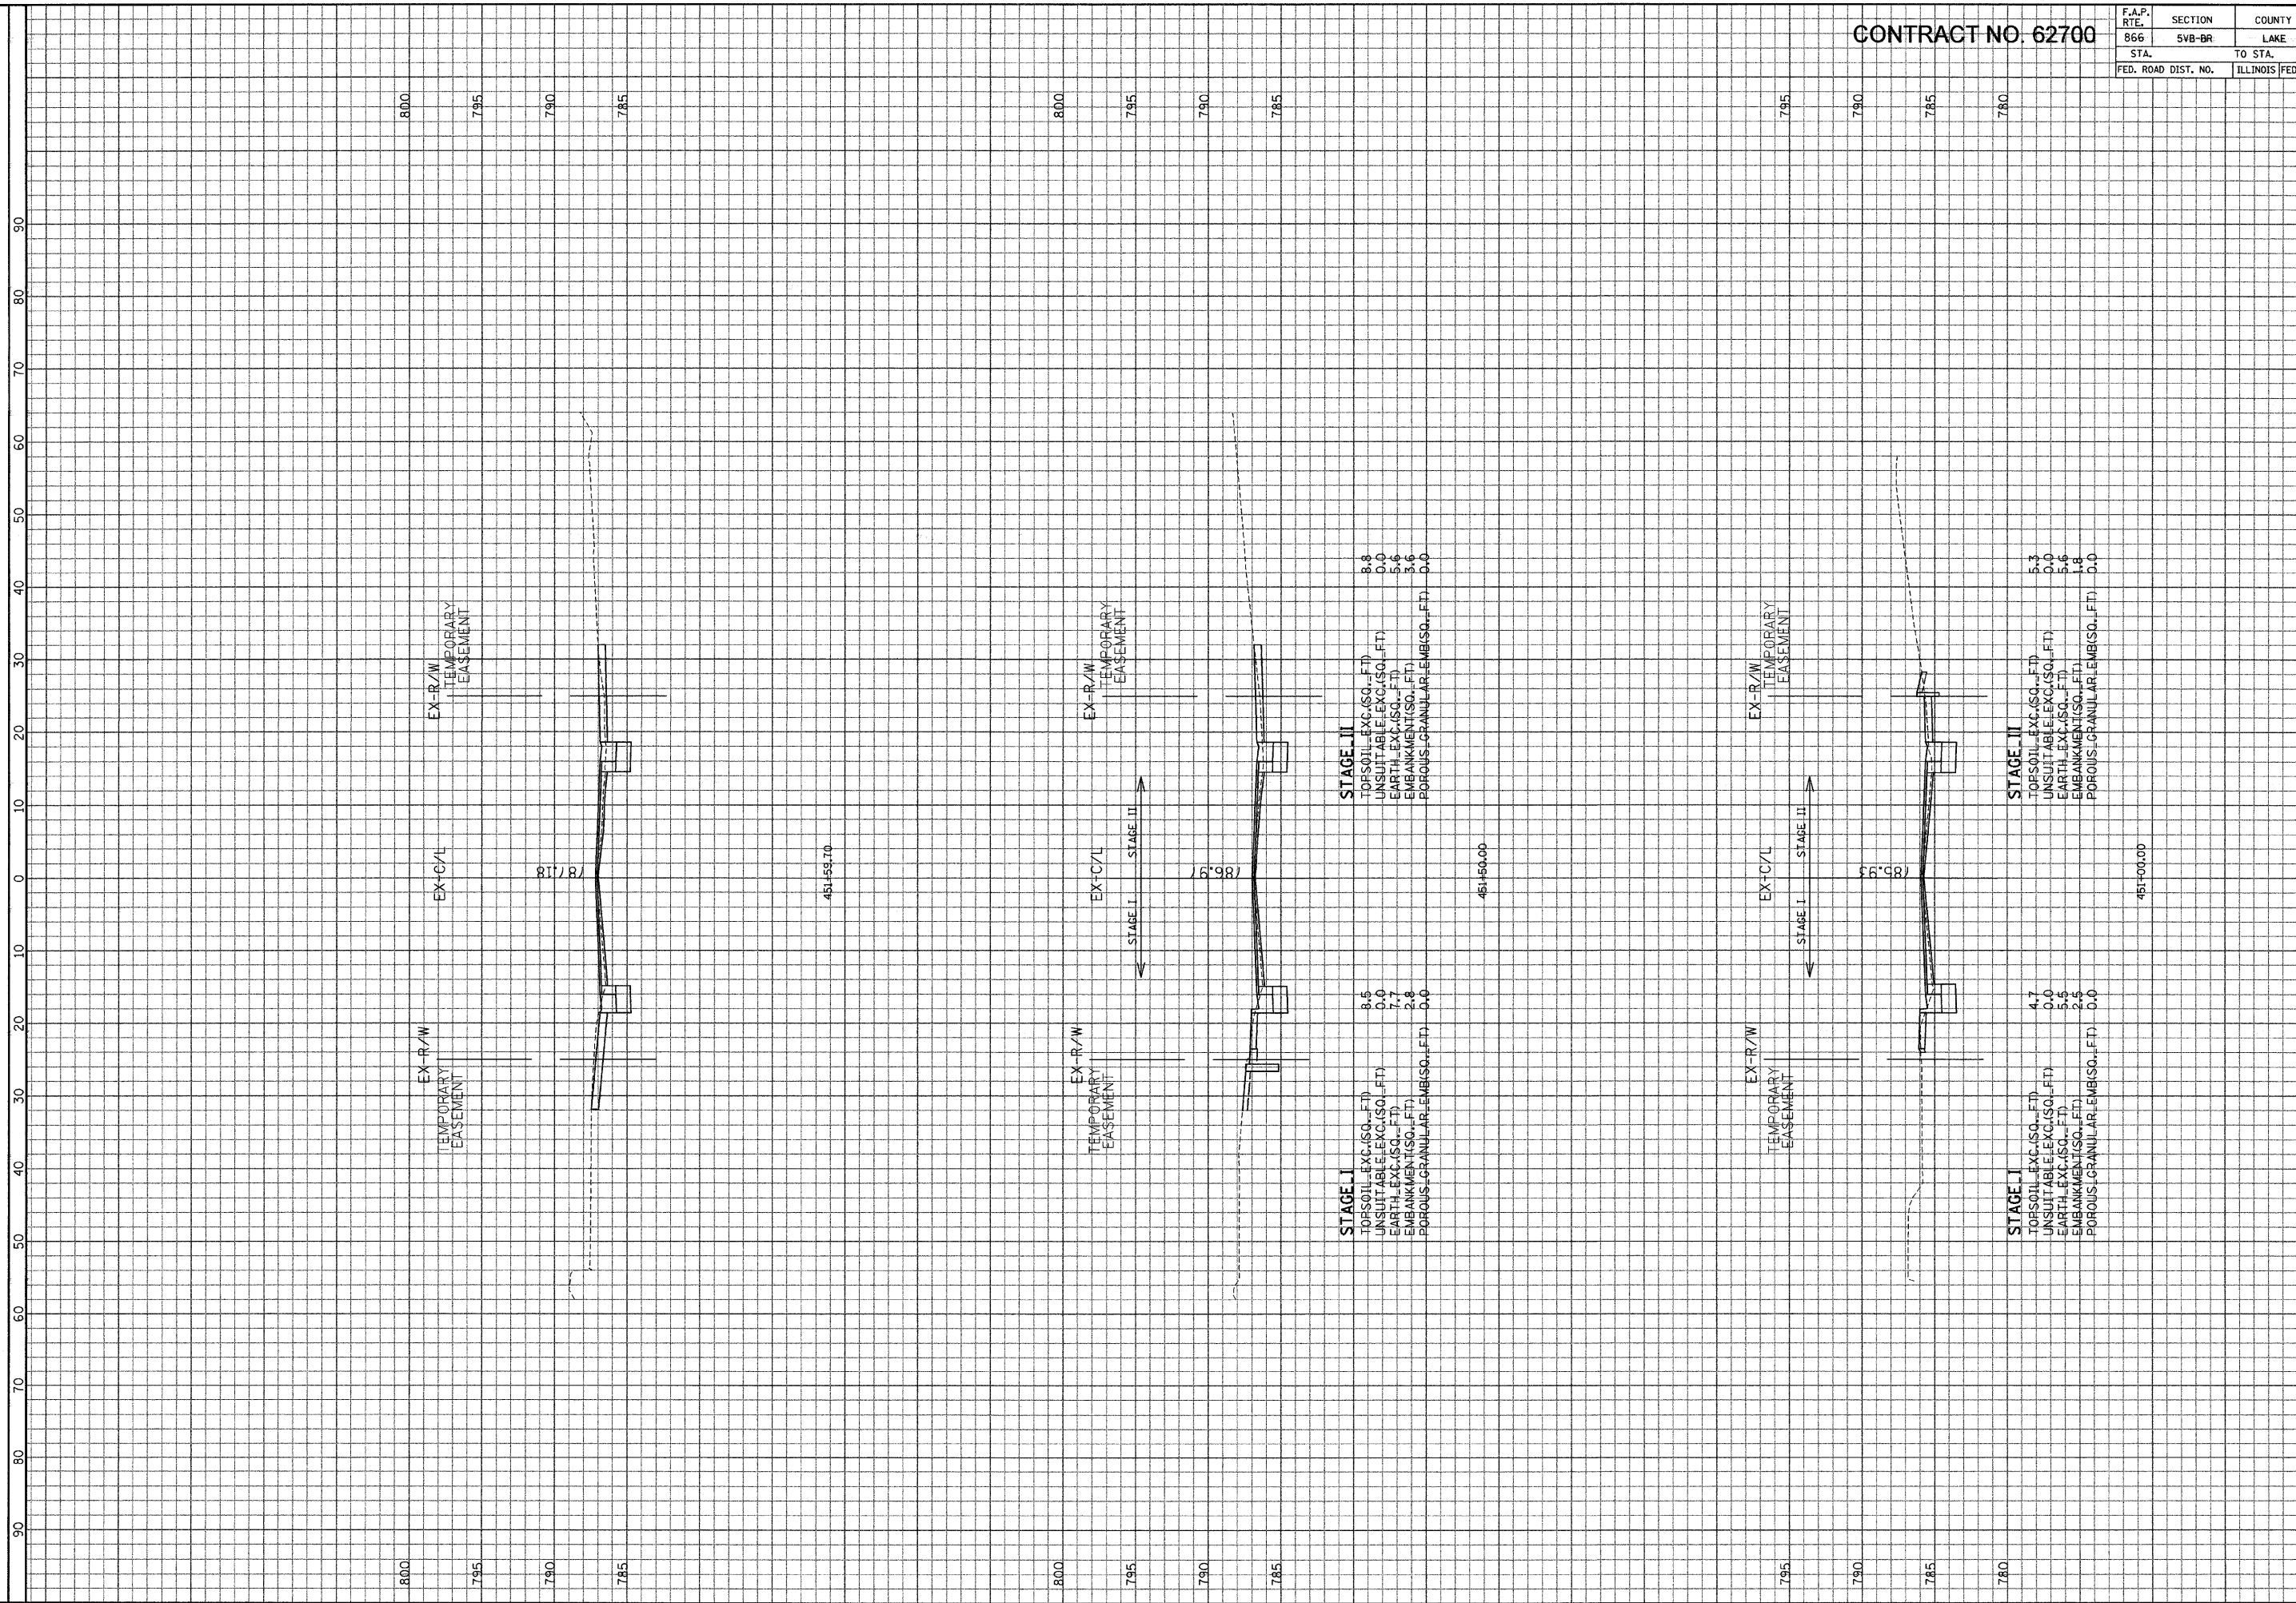

**STAGE II**  
 TOPSOIL\_EXC.(SQ..FT) 8.8  
 UNSUITABLE\_EXC.(SQ..FT) 0.0  
 EARTH\_EXC.(SQ..FT) 5.6  
 EMBANKMENT(SQ..FT) 5.6  
 POROUS\_GRANULAR\_EMB(SQ..FT) 0.0

**STAGE I**  
 TOPSOIL\_EXC.(SQ..FT) 8.5  
 UNSUITABLE\_EXC.(SQ..FT) 0.0  
 EARTH\_EXC.(SQ..FT) 7.7  
 EMBANKMENT(SQ..FT) 2.8  
 POROUS\_GRANULAR\_EMB(SQ..FT) 0.0

**STAGE II**  
 TOPSOIL\_EXC.(SQ..FT) 5.3  
 UNSUITABLE\_EXC.(SQ..FT) 0.0  
 EARTH\_EXC.(SQ..FT) 5.6  
 EMBANKMENT(SQ..FT) 1.8  
 POROUS\_GRANULAR\_EMB(SQ..FT) 0.0

**STAGE I**  
 TOPSOIL\_EXC.(SQ..FT) 4.7  
 UNSUITABLE\_EXC.(SQ..FT) 0.0  
 EARTH\_EXC.(SQ..FT) 5.5  
 EMBANKMENT(SQ..FT) 2.5  
 POROUS\_GRANULAR\_EMB(SQ..FT) 0.0

ILLINOIS DEPARTMENT OF TRANSPORTATION

F. A. P. ROUTE 866 (IL ROUTE 83)      STA. 451+00 TO STA. 451+59.70

SCALE: HORIZ. 1" = 10'      VERT. 1" = 5'

GRAEF, ANHALT, SCHLOEMER & ASSOCIATES, INC.  
 ENGINEERS & SCIENTISTS  
 8501 N. Higgins Road, Suite 280  
 Chicago, Illinois 60631  
 (773) 399-0111

FILE: GA20004824\_NPage\Area\EXSHT\_E.dgn  
 DATE: 15-Jan-04 14:53