


F.A.P. RTE.	SECTION	COUNTY	TOTAL SHEETS	SHEET NO.
866	5VB-BR	LAKE	554	487
STA.		TO STA.		
FED. ROAD DIST. NO.		ILLINOIS FED. AID PROJECT		

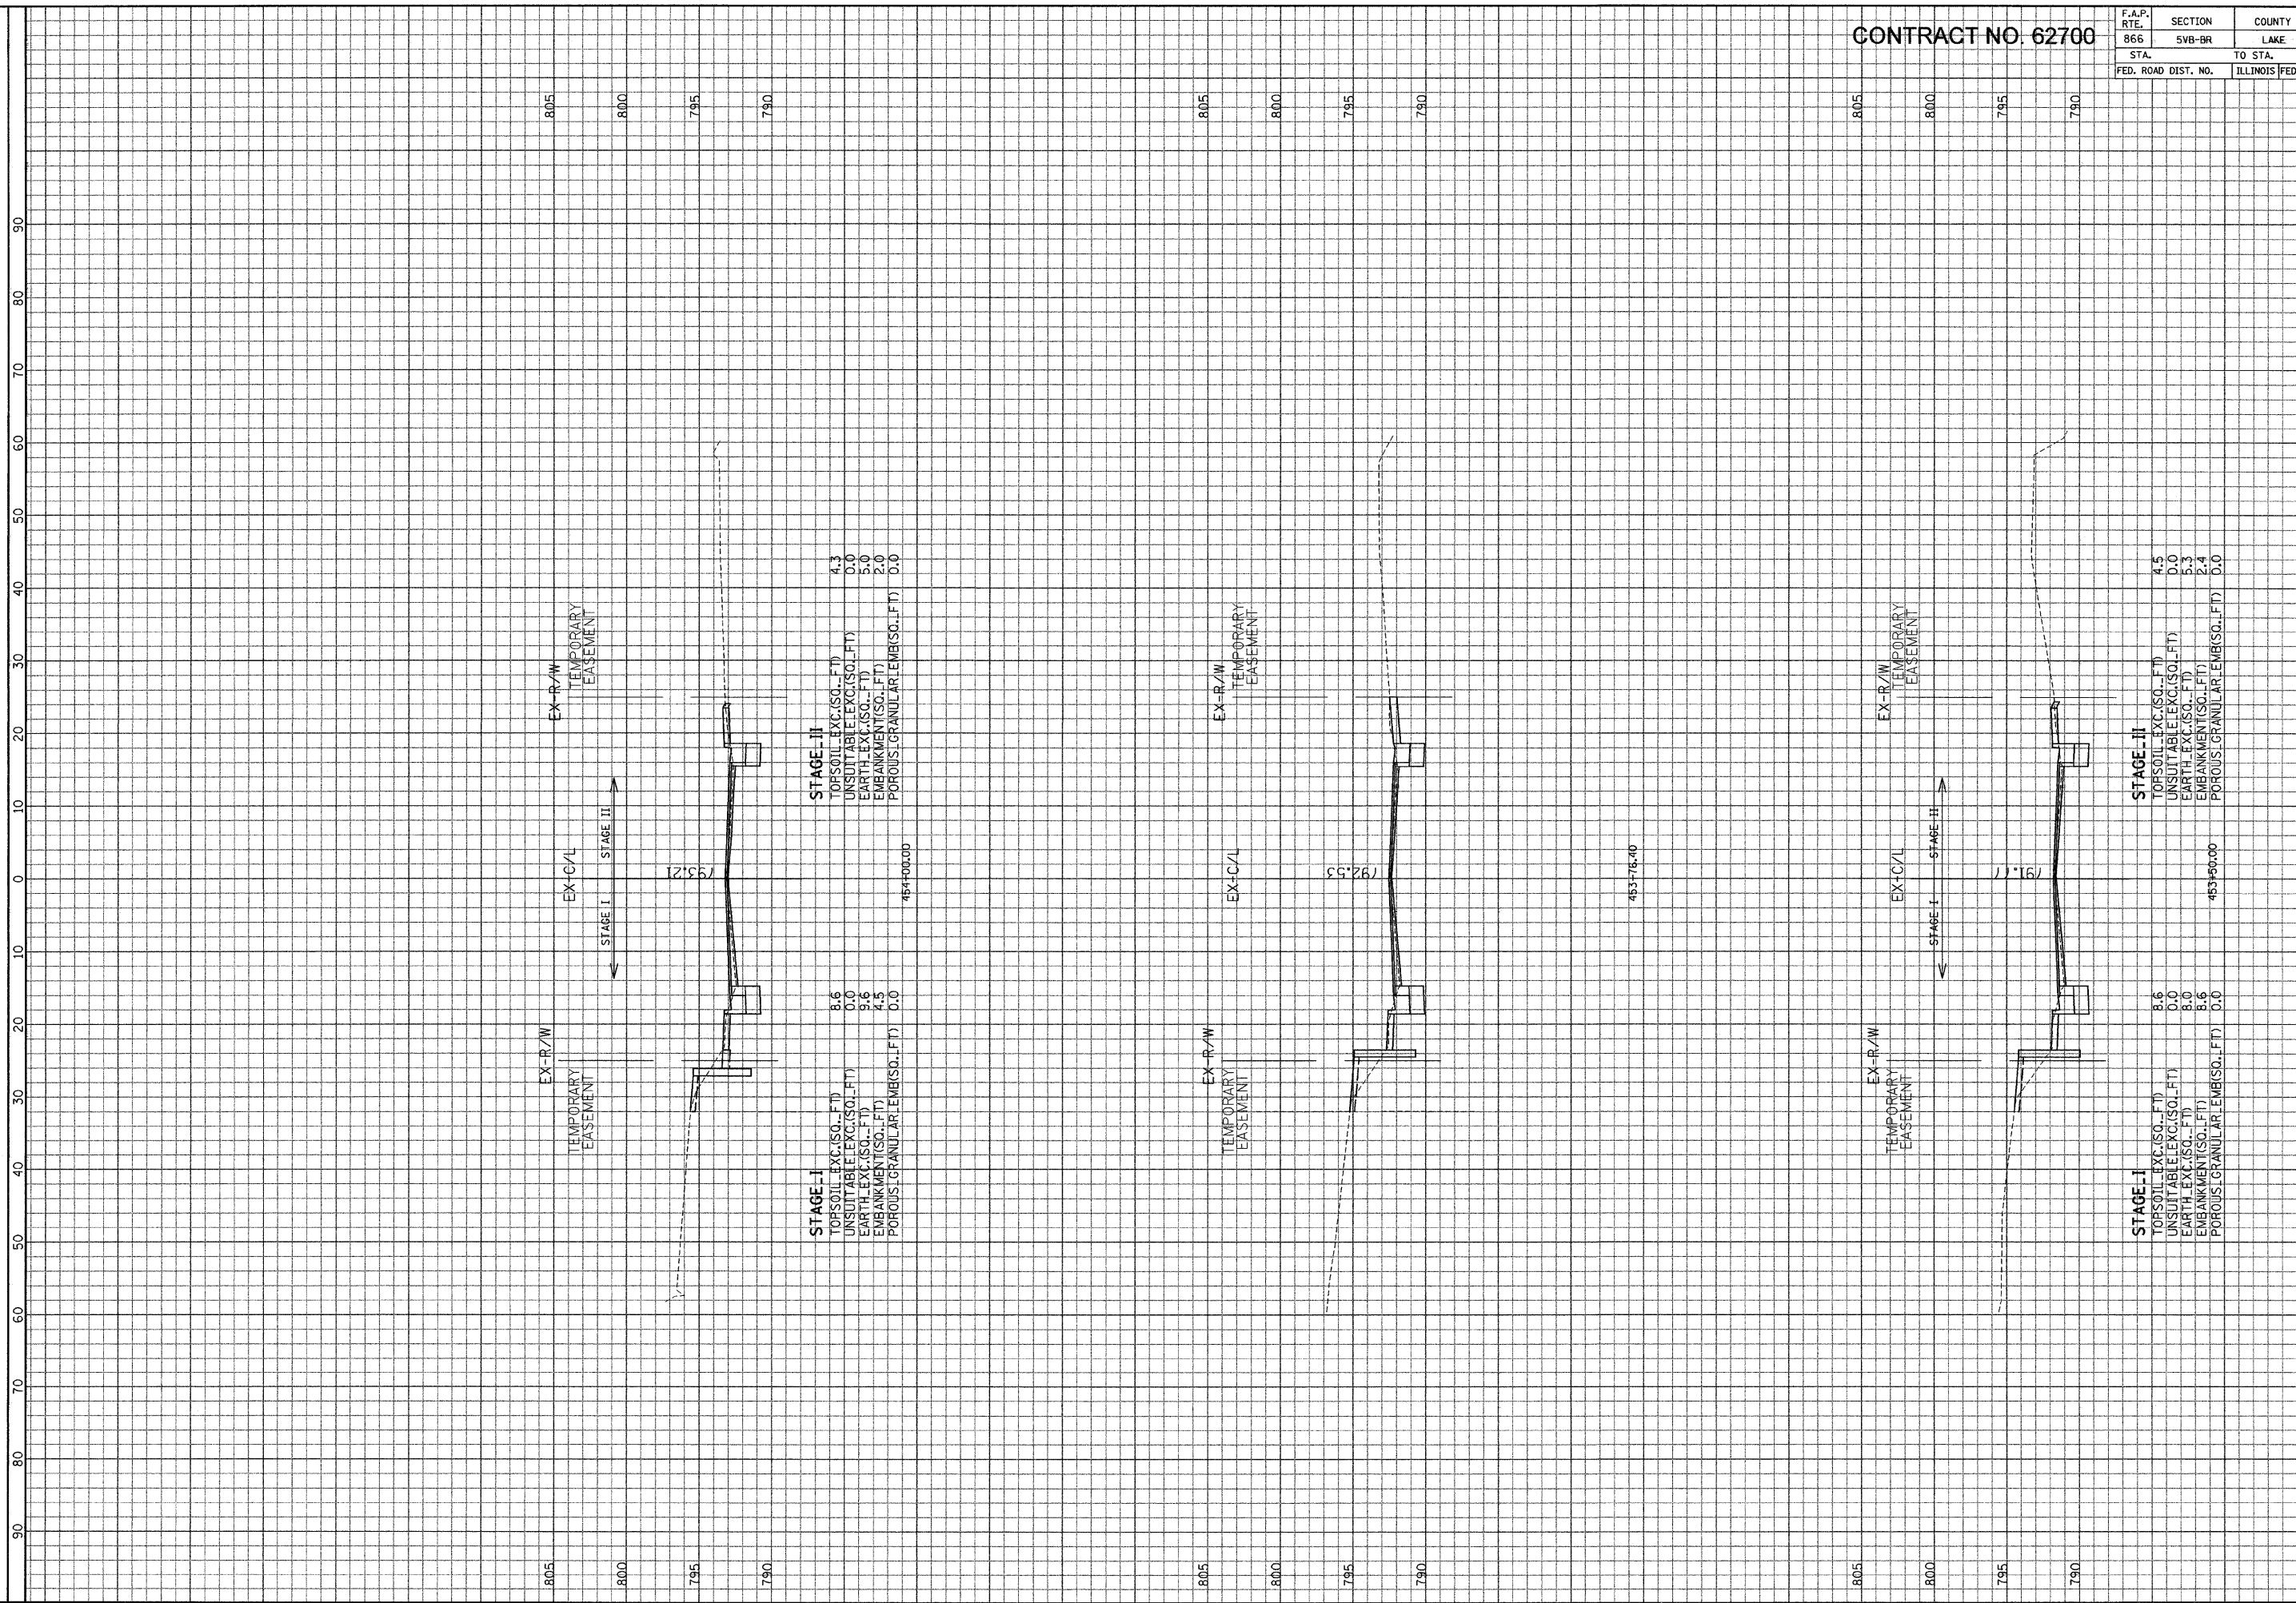

ILLINOIS DEPARTMENT OF TRANSPORTATION

F. A. P. ROUTE 866 (IL ROUTE 83) STA. 453+50 TO STA. 454+00

SCALE: HORIZ. 1" = 10' VERT. 1" = 5'

GRAF, ANWALT, SCHLOEMER & ASSOCIATES, INC.
ENGINEERS & SCIENTISTS
9501 N. Higgins Road, Suite 280
Chicago, Illinois 60631
(773) 399-0112

FILE: G:\2000\0402\4_N\Spec\Area-1\XSH1_E.dgn
DATE: 15-Jan-04 14:55