


CONTRACT NO. 62700

F.A.P. RTE.	SECTION	COUNTY	TOTAL SHEETS	SHEET NO.
866	LAKE	554	493	
STA. TO STA.		ILLINOIS FED. AID PROJECT		
FED. ROAD DIST. NO.		• (L-20W,R)3,6,6A & 6 (EXT) WRS-1		

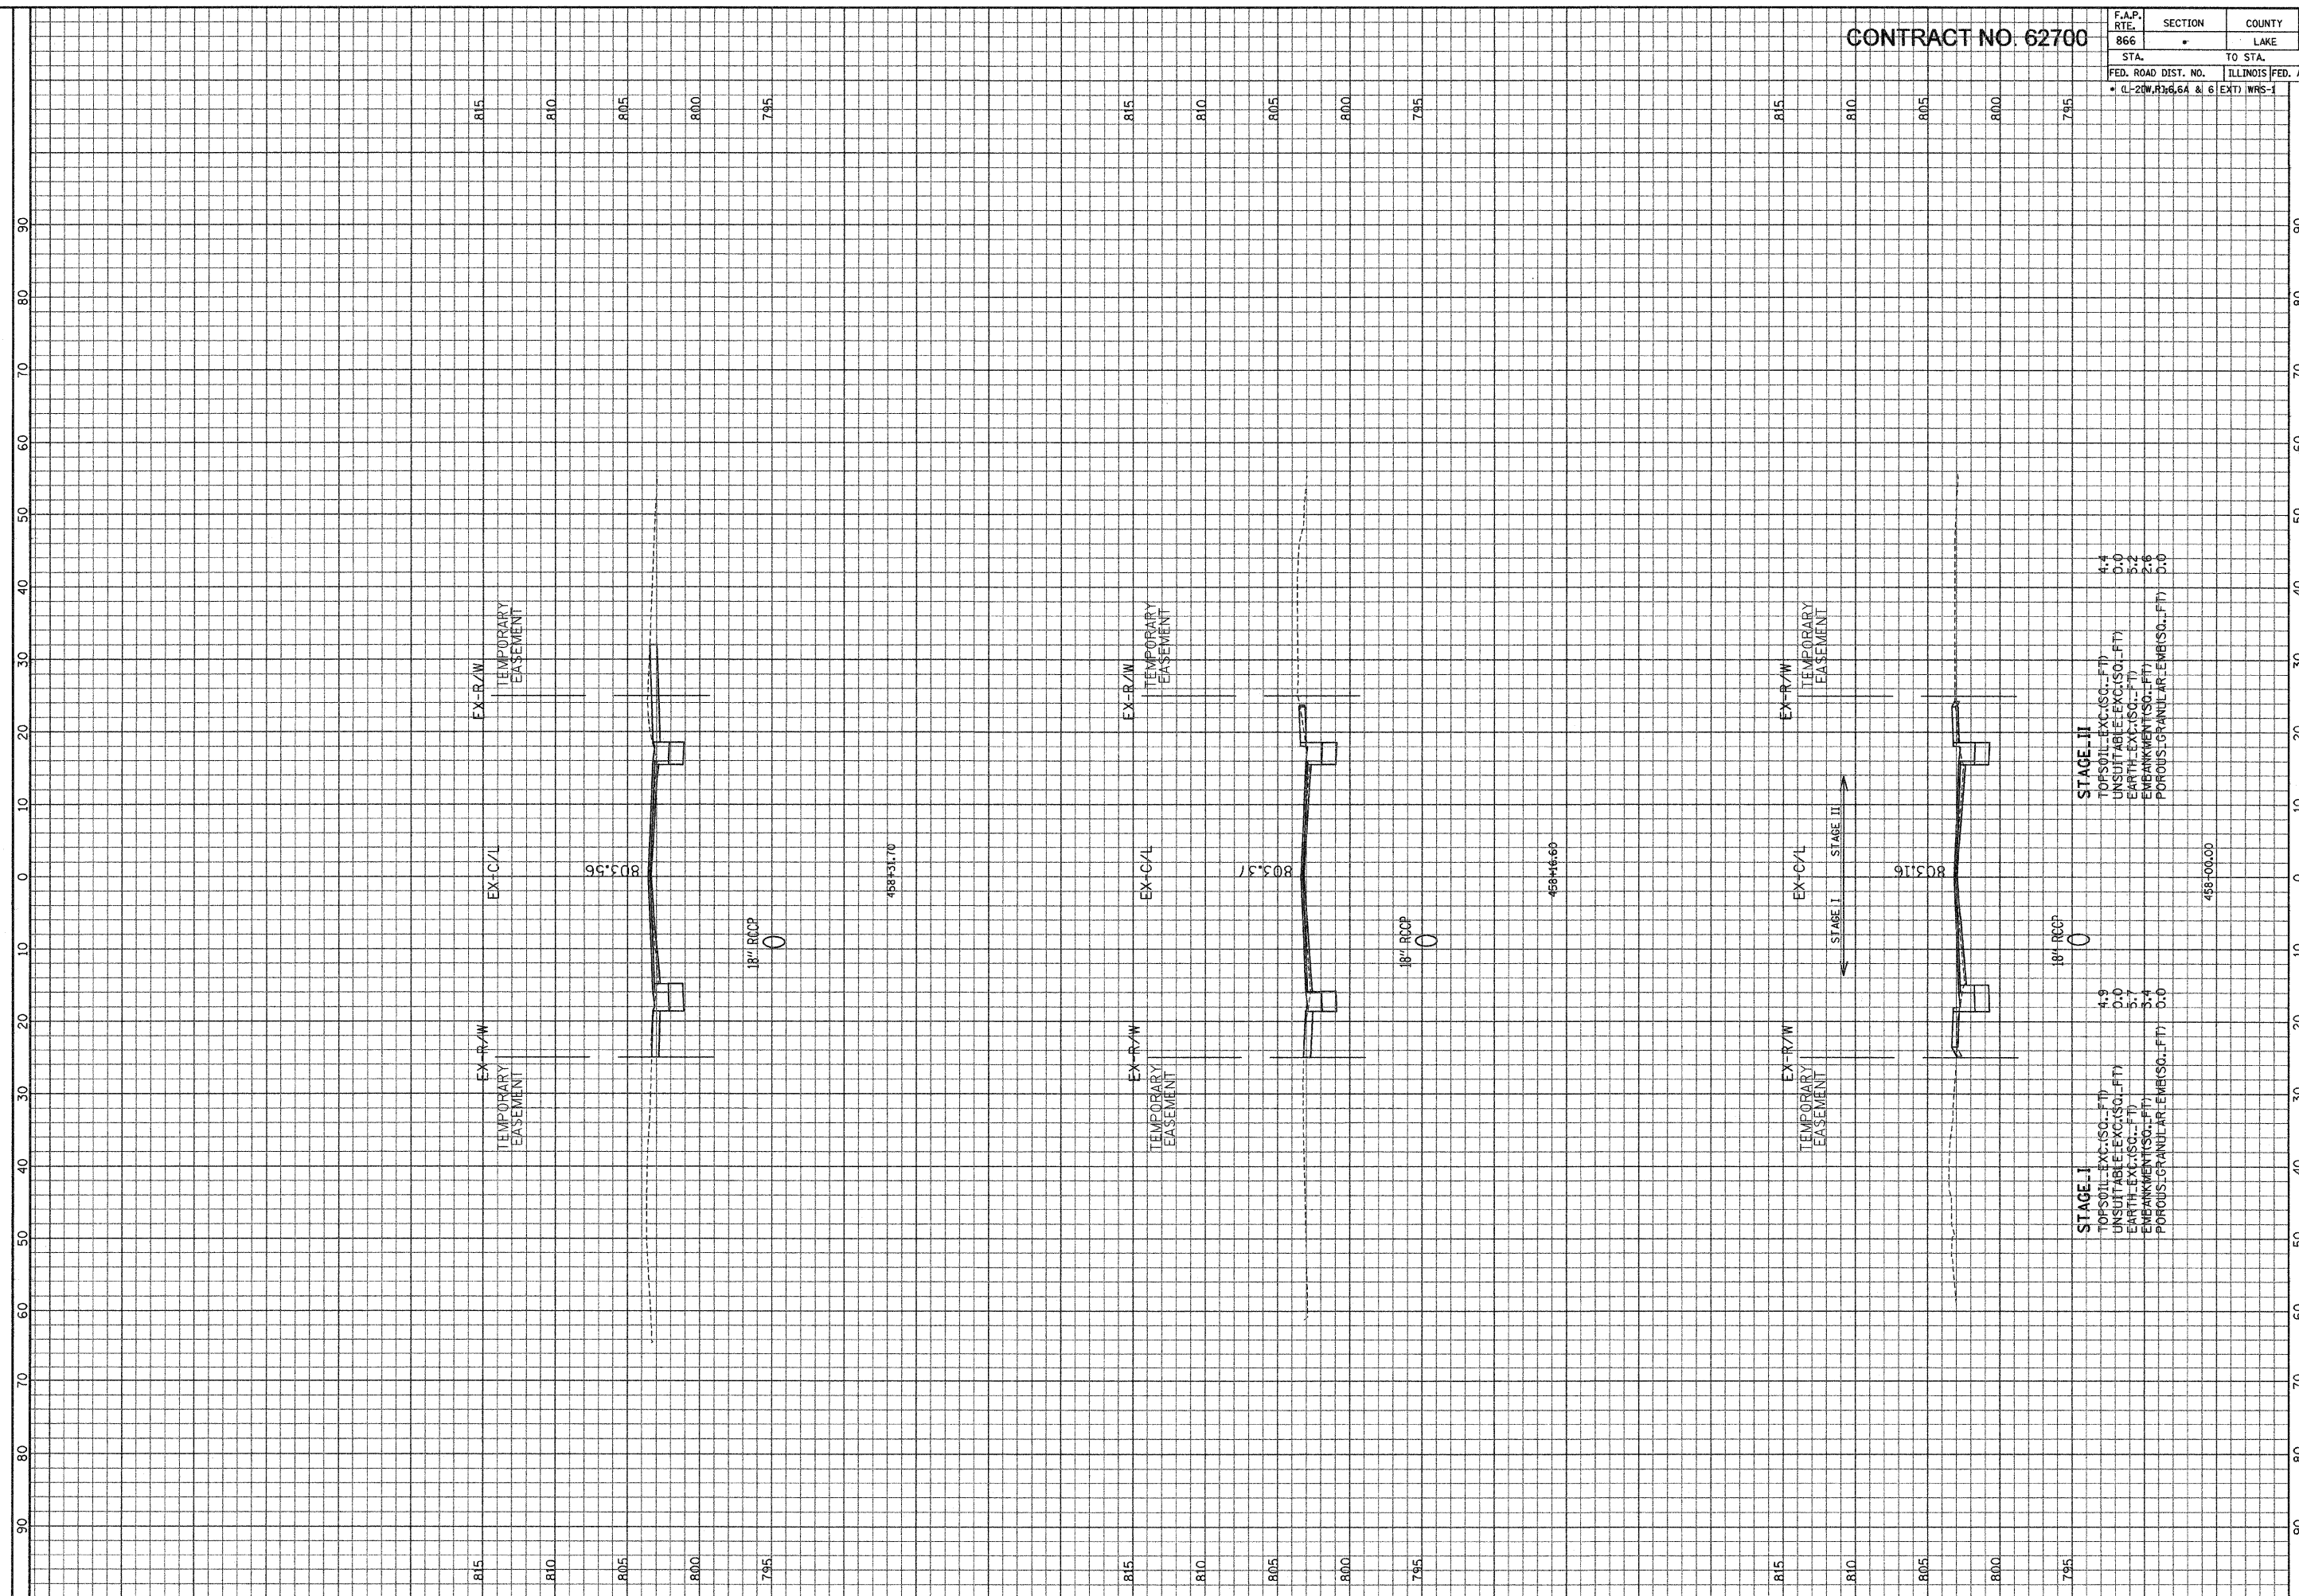

STAGE	TOPSOIL-EXC.(SQ.-FT)	UNSUITABLE-EXC.(SQ.-FT)	EARTH-EXC.(SQ.-FT)	EMBANKMENT(SQ.-FT)	POROUS GRANULAR EMB.(SQ.-FT)
STAGE I	4.9	0.0	5.7	3.4	0.0
STAGE II	4.4	0.0	5.2	2.6	0.0

GRAEF, ANHALT, SCHUEFER & ASSOCIATES, INC.
 ENGINEERS & SCIENTISTS
 8501 N. Higgins Road, Suite 280
 Chicago, Illinois 60631
 (773) 399-0122

ILLINOIS DEPARTMENT OF TRANSPORTATION
 F. A. P. ROUTE 866 (IL ROUTE 83)
 STA. 458+00 TO STA. 458+31.70
 SCALE: HORIZ. 1" = 10'
 VERT. 1" = 5'