


CONTRACT NO. 62700

F.A.P. RTE.	SECTION	COUNTY	TOTAL SHEETS NO.	SHEET NO.
866	LAKE	554	504	
STA.		TO STA.		
FED. ROAD DIST. NO.		ILLINOIS FED. AID PROJECT		
• (L-21W,R1)6,6A & 6		EXT) WRS-1		

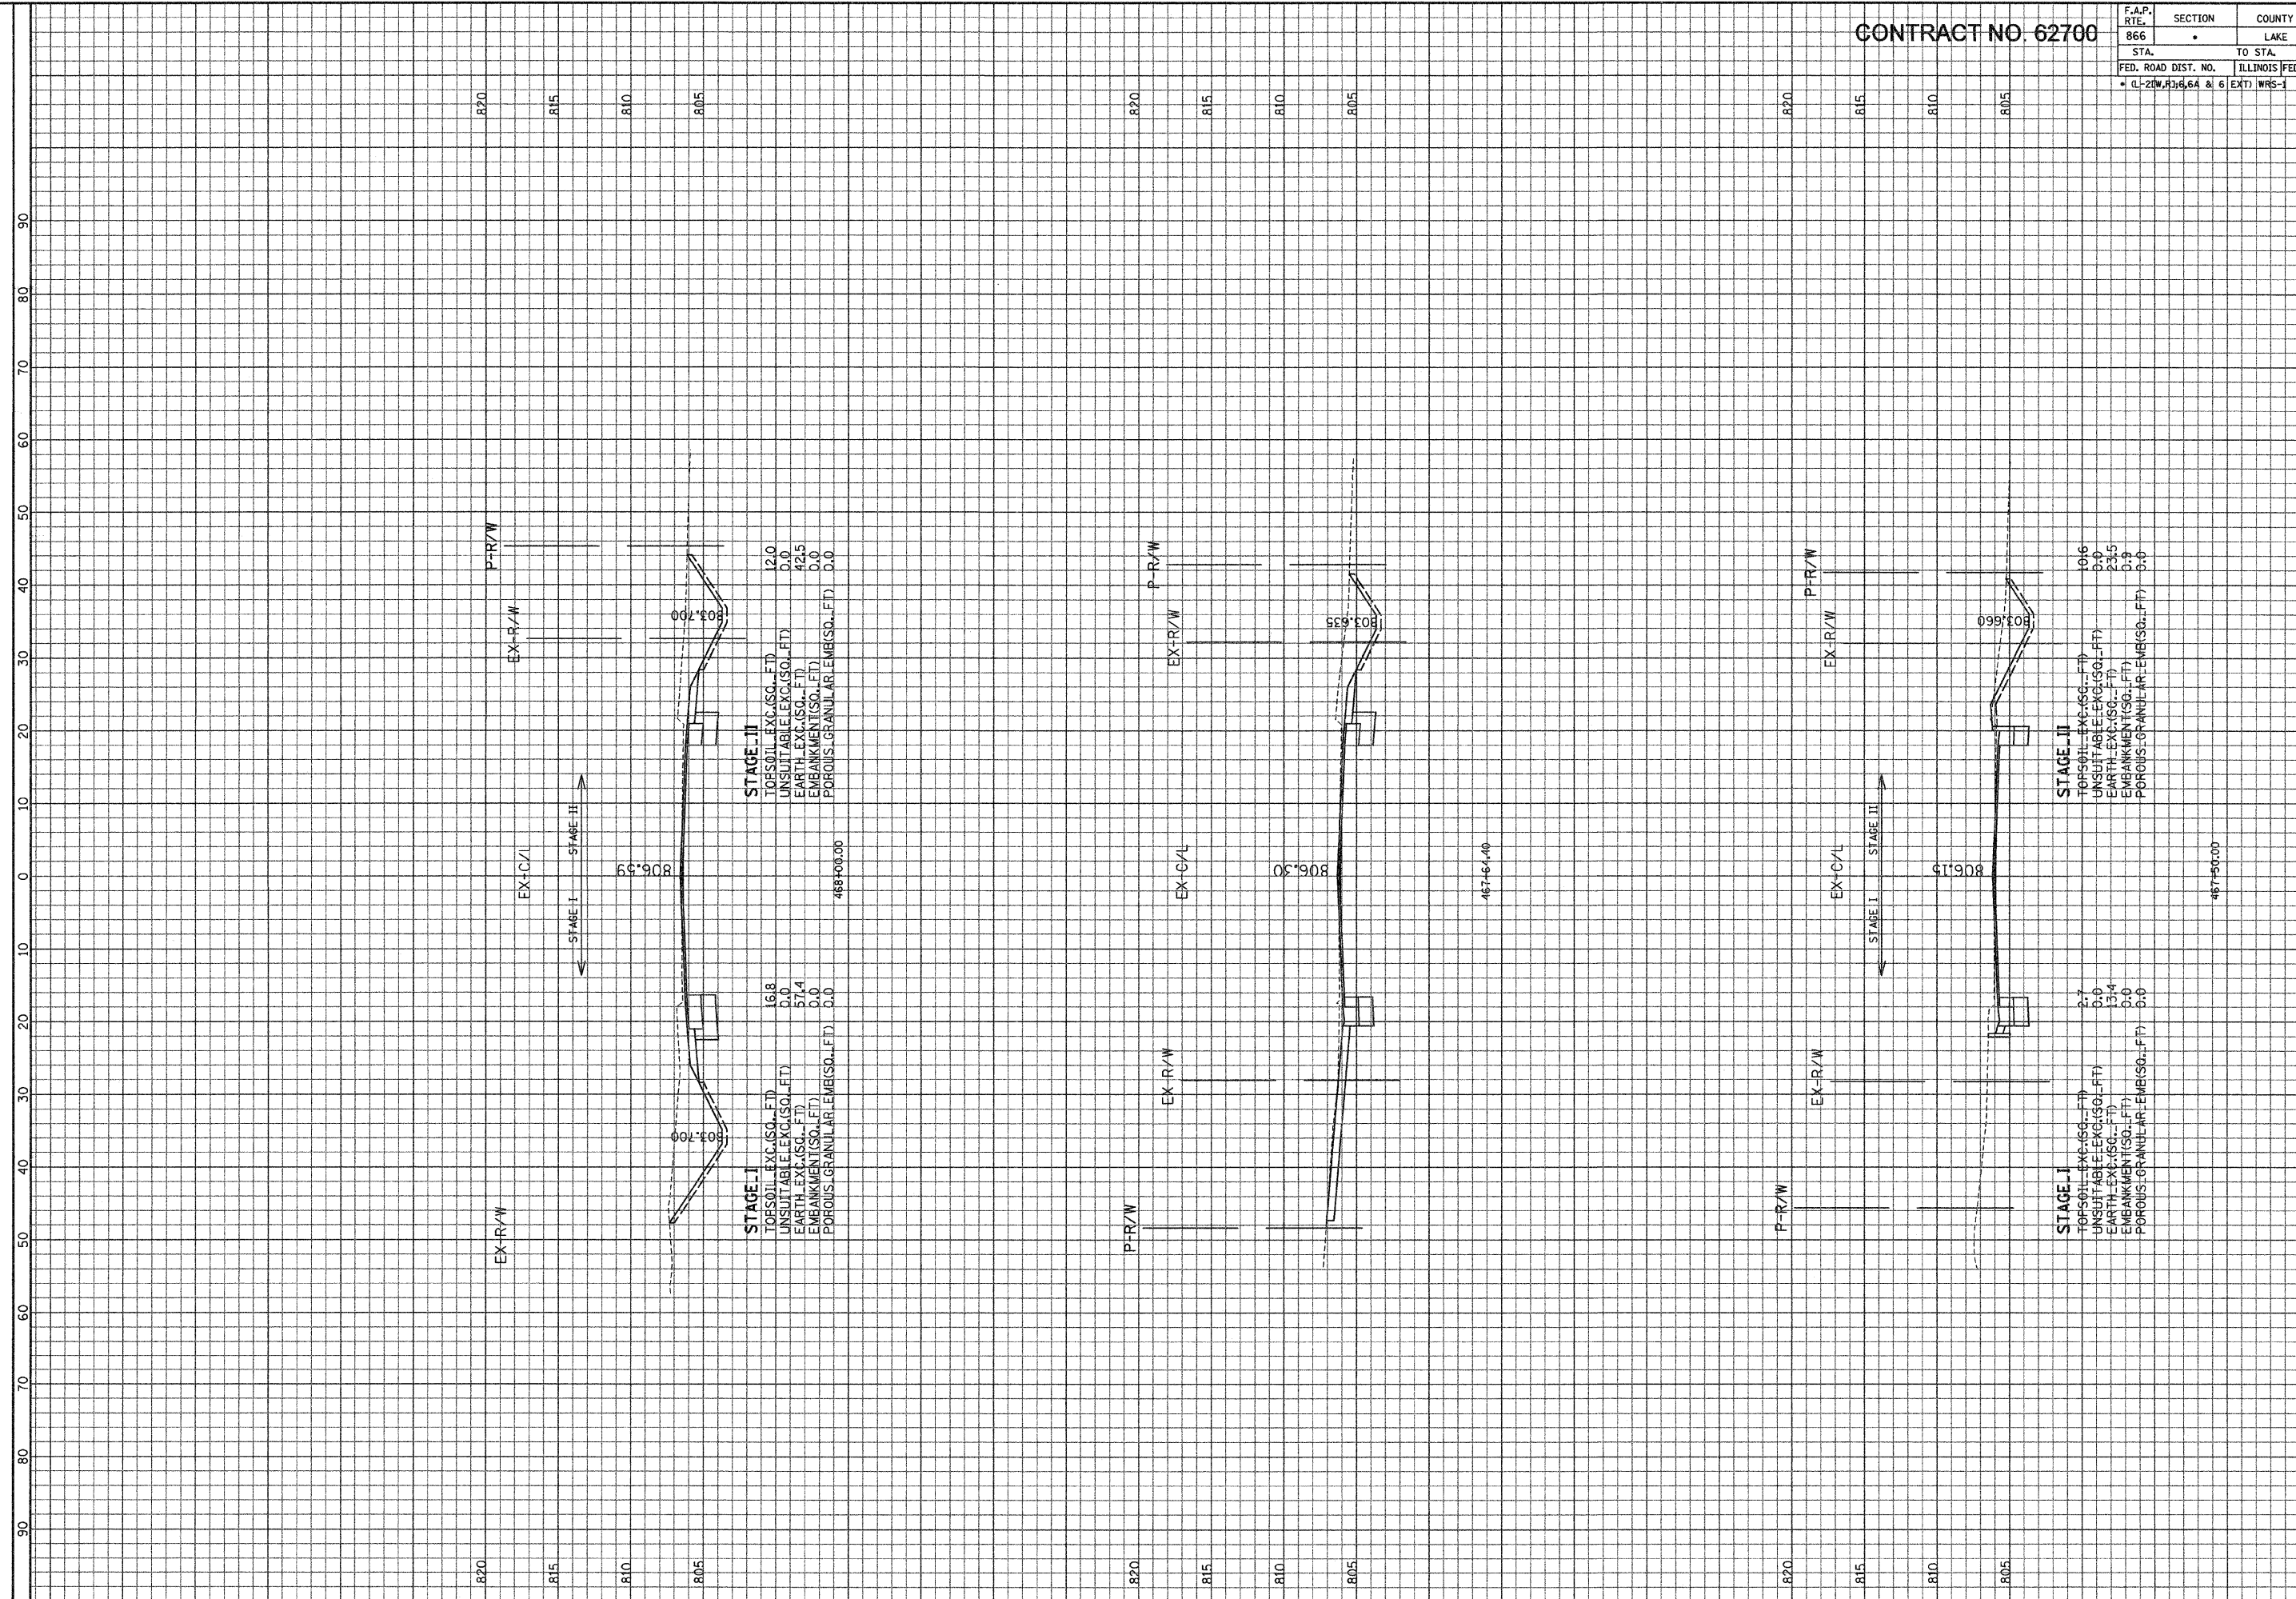

STAGE III
 TOPSOIL-EXC.(SQ.-FT) 12.0
 UNSUITABLE-EXC.(SQ.-FT) 0.0
 EARTH-EXC.(SQ.-FT) 42.5
 EMBANKMENT(SQ.-FT) 0.0
 POROUS-GRANULAR-EMB(SQ.-FT) 0.0

STAGE I
 TOPSOIL-EXC.(SQ.-FT) 16.8
 UNSUITABLE-EXC.(SQ.-FT) 0.0
 EARTH-EXC.(SQ.-FT) 57.4
 EMBANKMENT(SQ.-FT) 0.0
 POROUS-GRANULAR-EMB(SQ.-FT) 0.0

STAGE III
 TOPSOIL-EXC.(SQ.-FT) 10.6
 UNSUITABLE-EXC.(SQ.-FT) 0.0
 EARTH-EXC.(SQ.-FT) 23.5
 EMBANKMENT(SQ.-FT) 0.9
 POROUS-GRANULAR-EMB(SQ.-FT) 0.0

STAGE I
 TOPSOIL-EXC.(SQ.-FT) 2.7
 UNSUITABLE-EXC.(SQ.-FT) 0.0
 EARTH-EXC.(SQ.-FT) 13.4
 EMBANKMENT(SQ.-FT) 0.0
 POROUS-GRANULAR-EMB(SQ.-FT) 0.0

ILLINOIS DEPARTMENT
 OF TRANSPORTATION

GRAF, ANHALT, SCHLOEMER & ASSOCIATES, INC.
 ENGINEERS & SCIENTISTS
 8501 W. Higgins Road, Suite 280
 Chicago, Illinois 60631
 (773) 399-0112

SCALE: HORIZ. 1" = 10'
 VERT. 1" = 5'

F. A. P. ROUTE 866 (IL ROUTE 83)
 STA. 467+50 TO STA. 468+00

FILE: G:\2008\02\24\11\proj\08\08\F\W\SH1_F.dgn
 DATE: 20-10-04 10:11