


CONTRACT NO. 62700

F.A.P. RTE.	SECTION	COUNTY	TOTAL SHEETS	SHEET NO.
866		LAKE	554	510
STA.	TO STA.			
FED. ROAD DIST. NO.	ILLINOIS FED. AID PROJECT			
810	• (L-2) W.R. 6.6A & 6 (EXT) WRS-1			

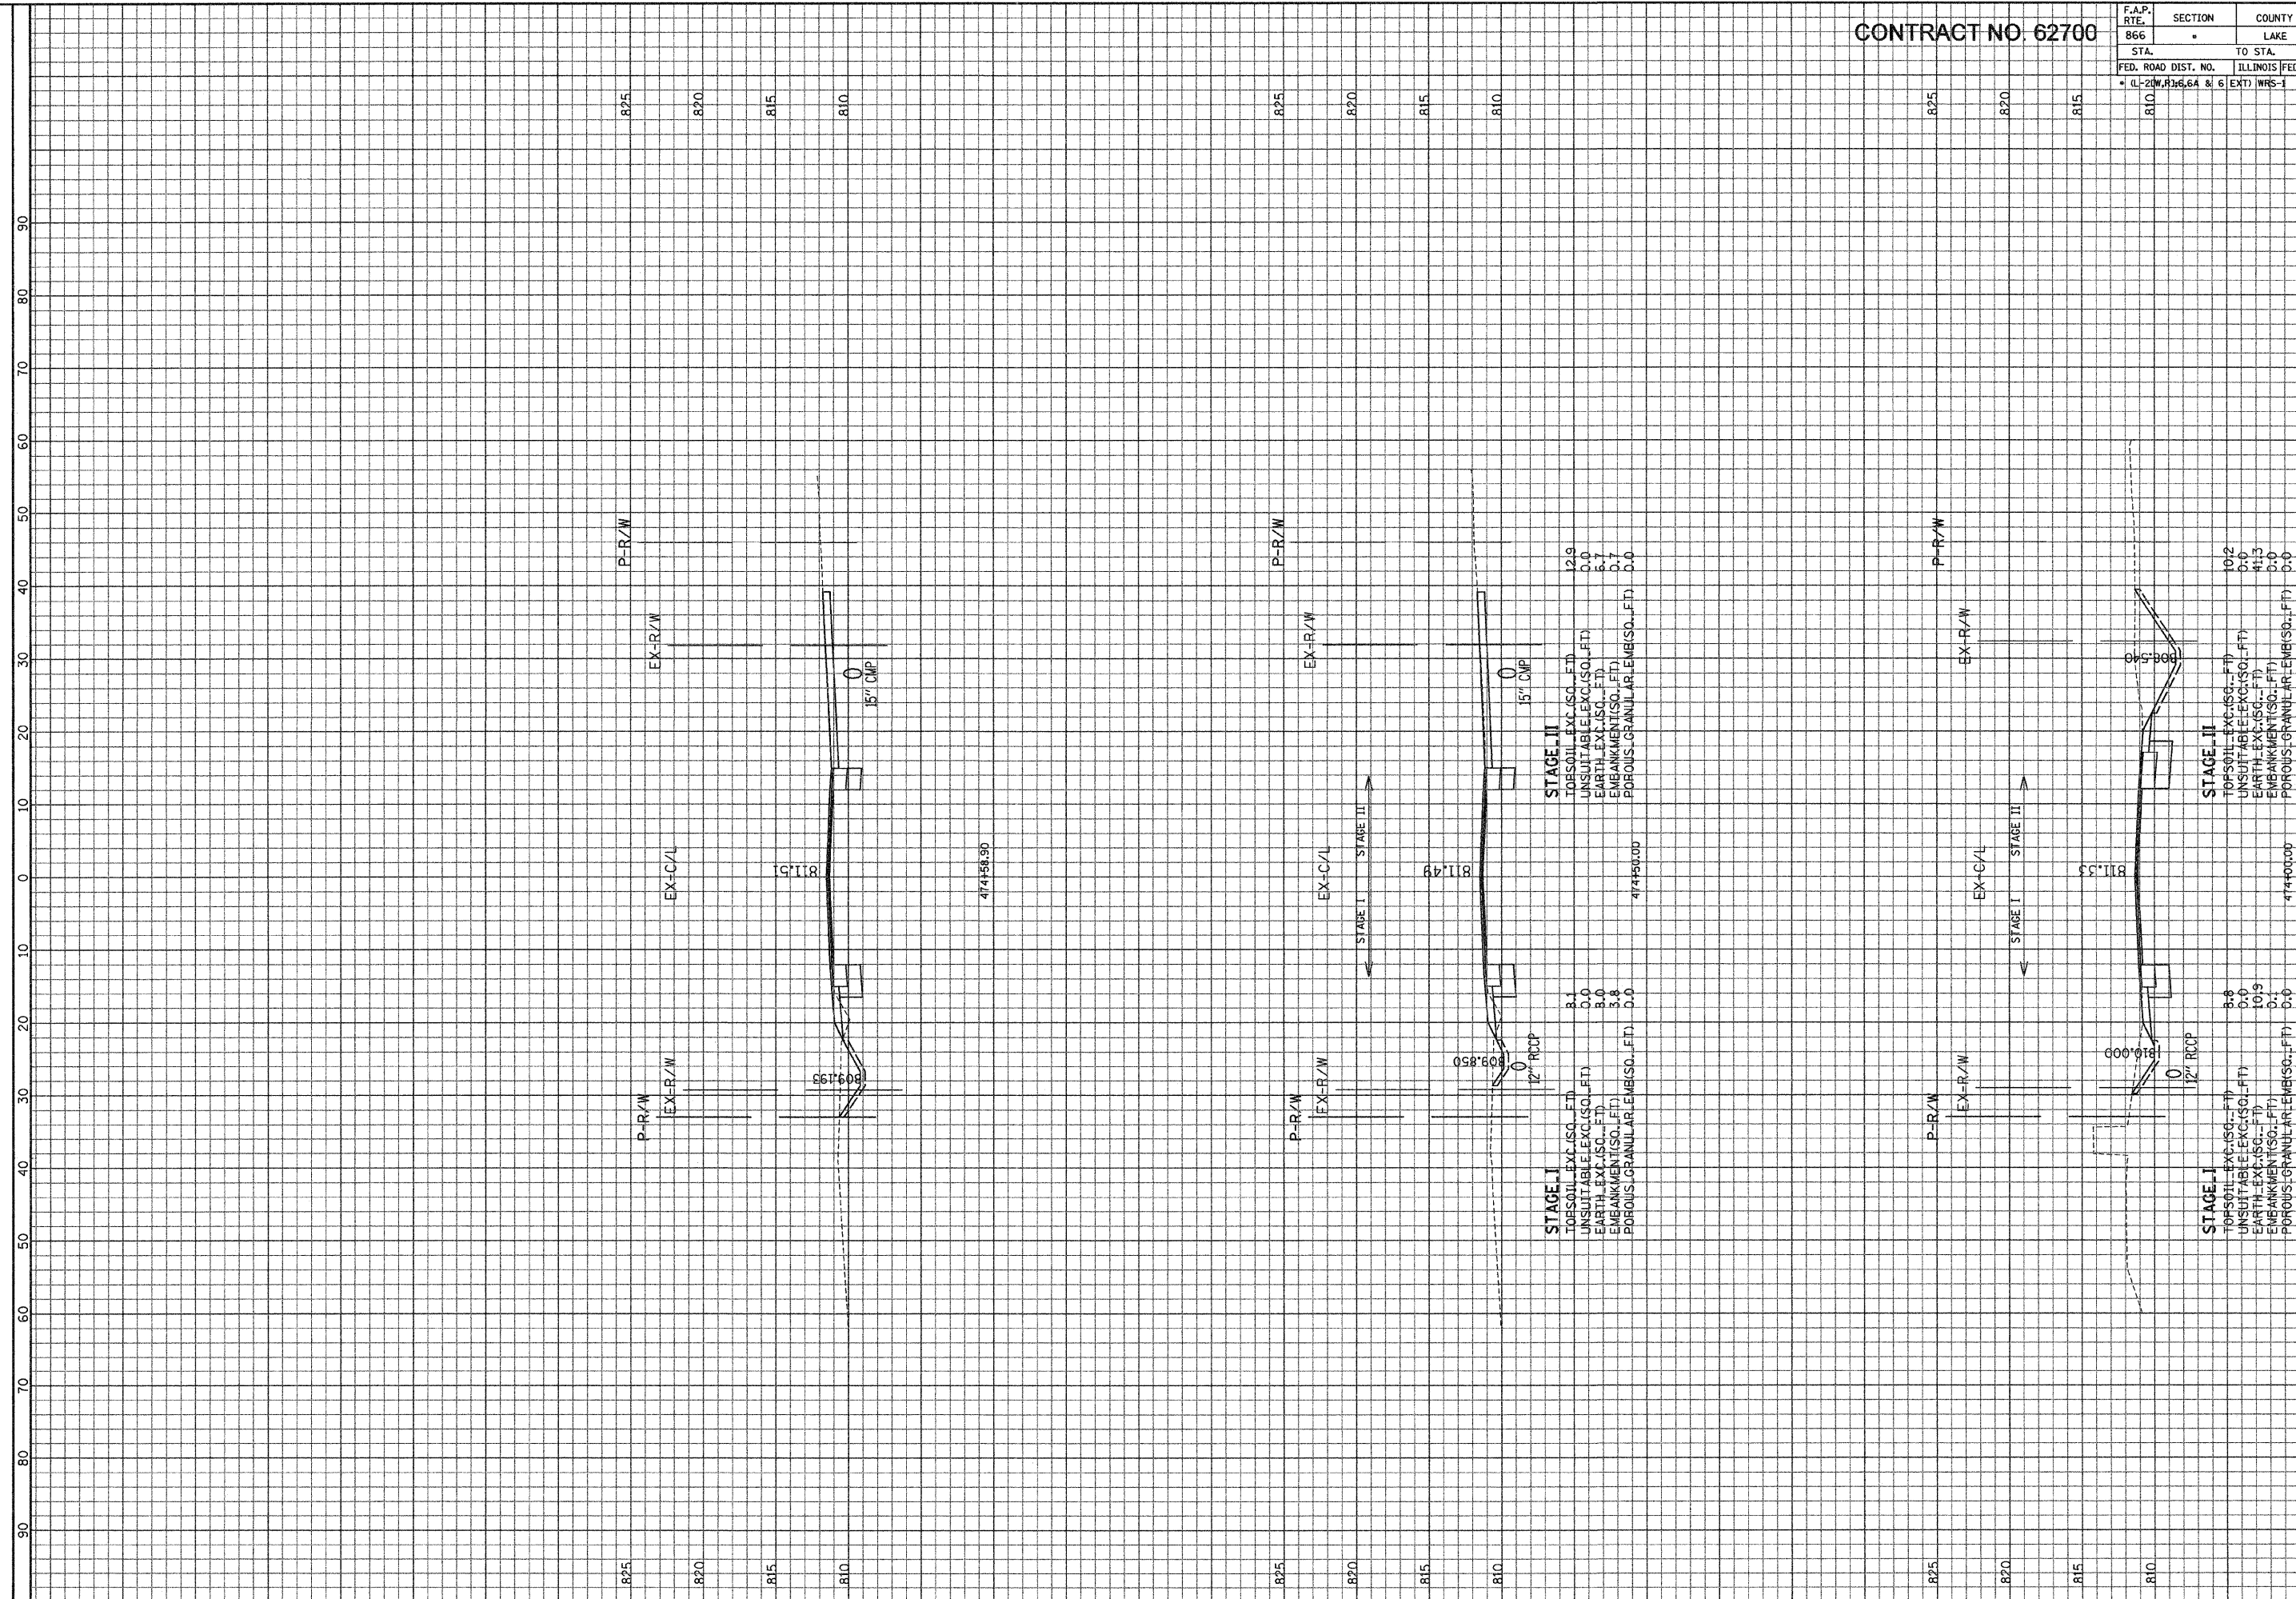

ILLINOIS DEPARTMENT OF TRANSPORTATION

F. A. P. ROUTE 866 (IL ROUTE 83)

STA. 474+00 TO STA. 474+58.90

SCALE: HORIZ. 1" = 10'
VERT. 1" = 5'

GRAE, ANHALT, SCHAEFER & ASSOCIATES, INC.
ENGINEERS & SCIENTISTS
8501 N. Higgins Road, Suite 280
Chicago, Illinois 60631
(773) 339-0122

FILE: G:\20040402\4 N\Geo\Area\F\ASHT_F.dgn
DATE: 20-Jan-04 10:11