


CONTRACT NO. 62700

F.A.P. RTE. 866	SECTION LAKE	COUNTY LAKE	TOTAL SHEETS NO. 554	SHEET NO. 512
STA.		TO STA.		
FED. ROAD DIST. NO.		ILLINOIS FED. AID PROJECT		
• (L-2)W, R16, 6A & 6		EXTI WRS-1		

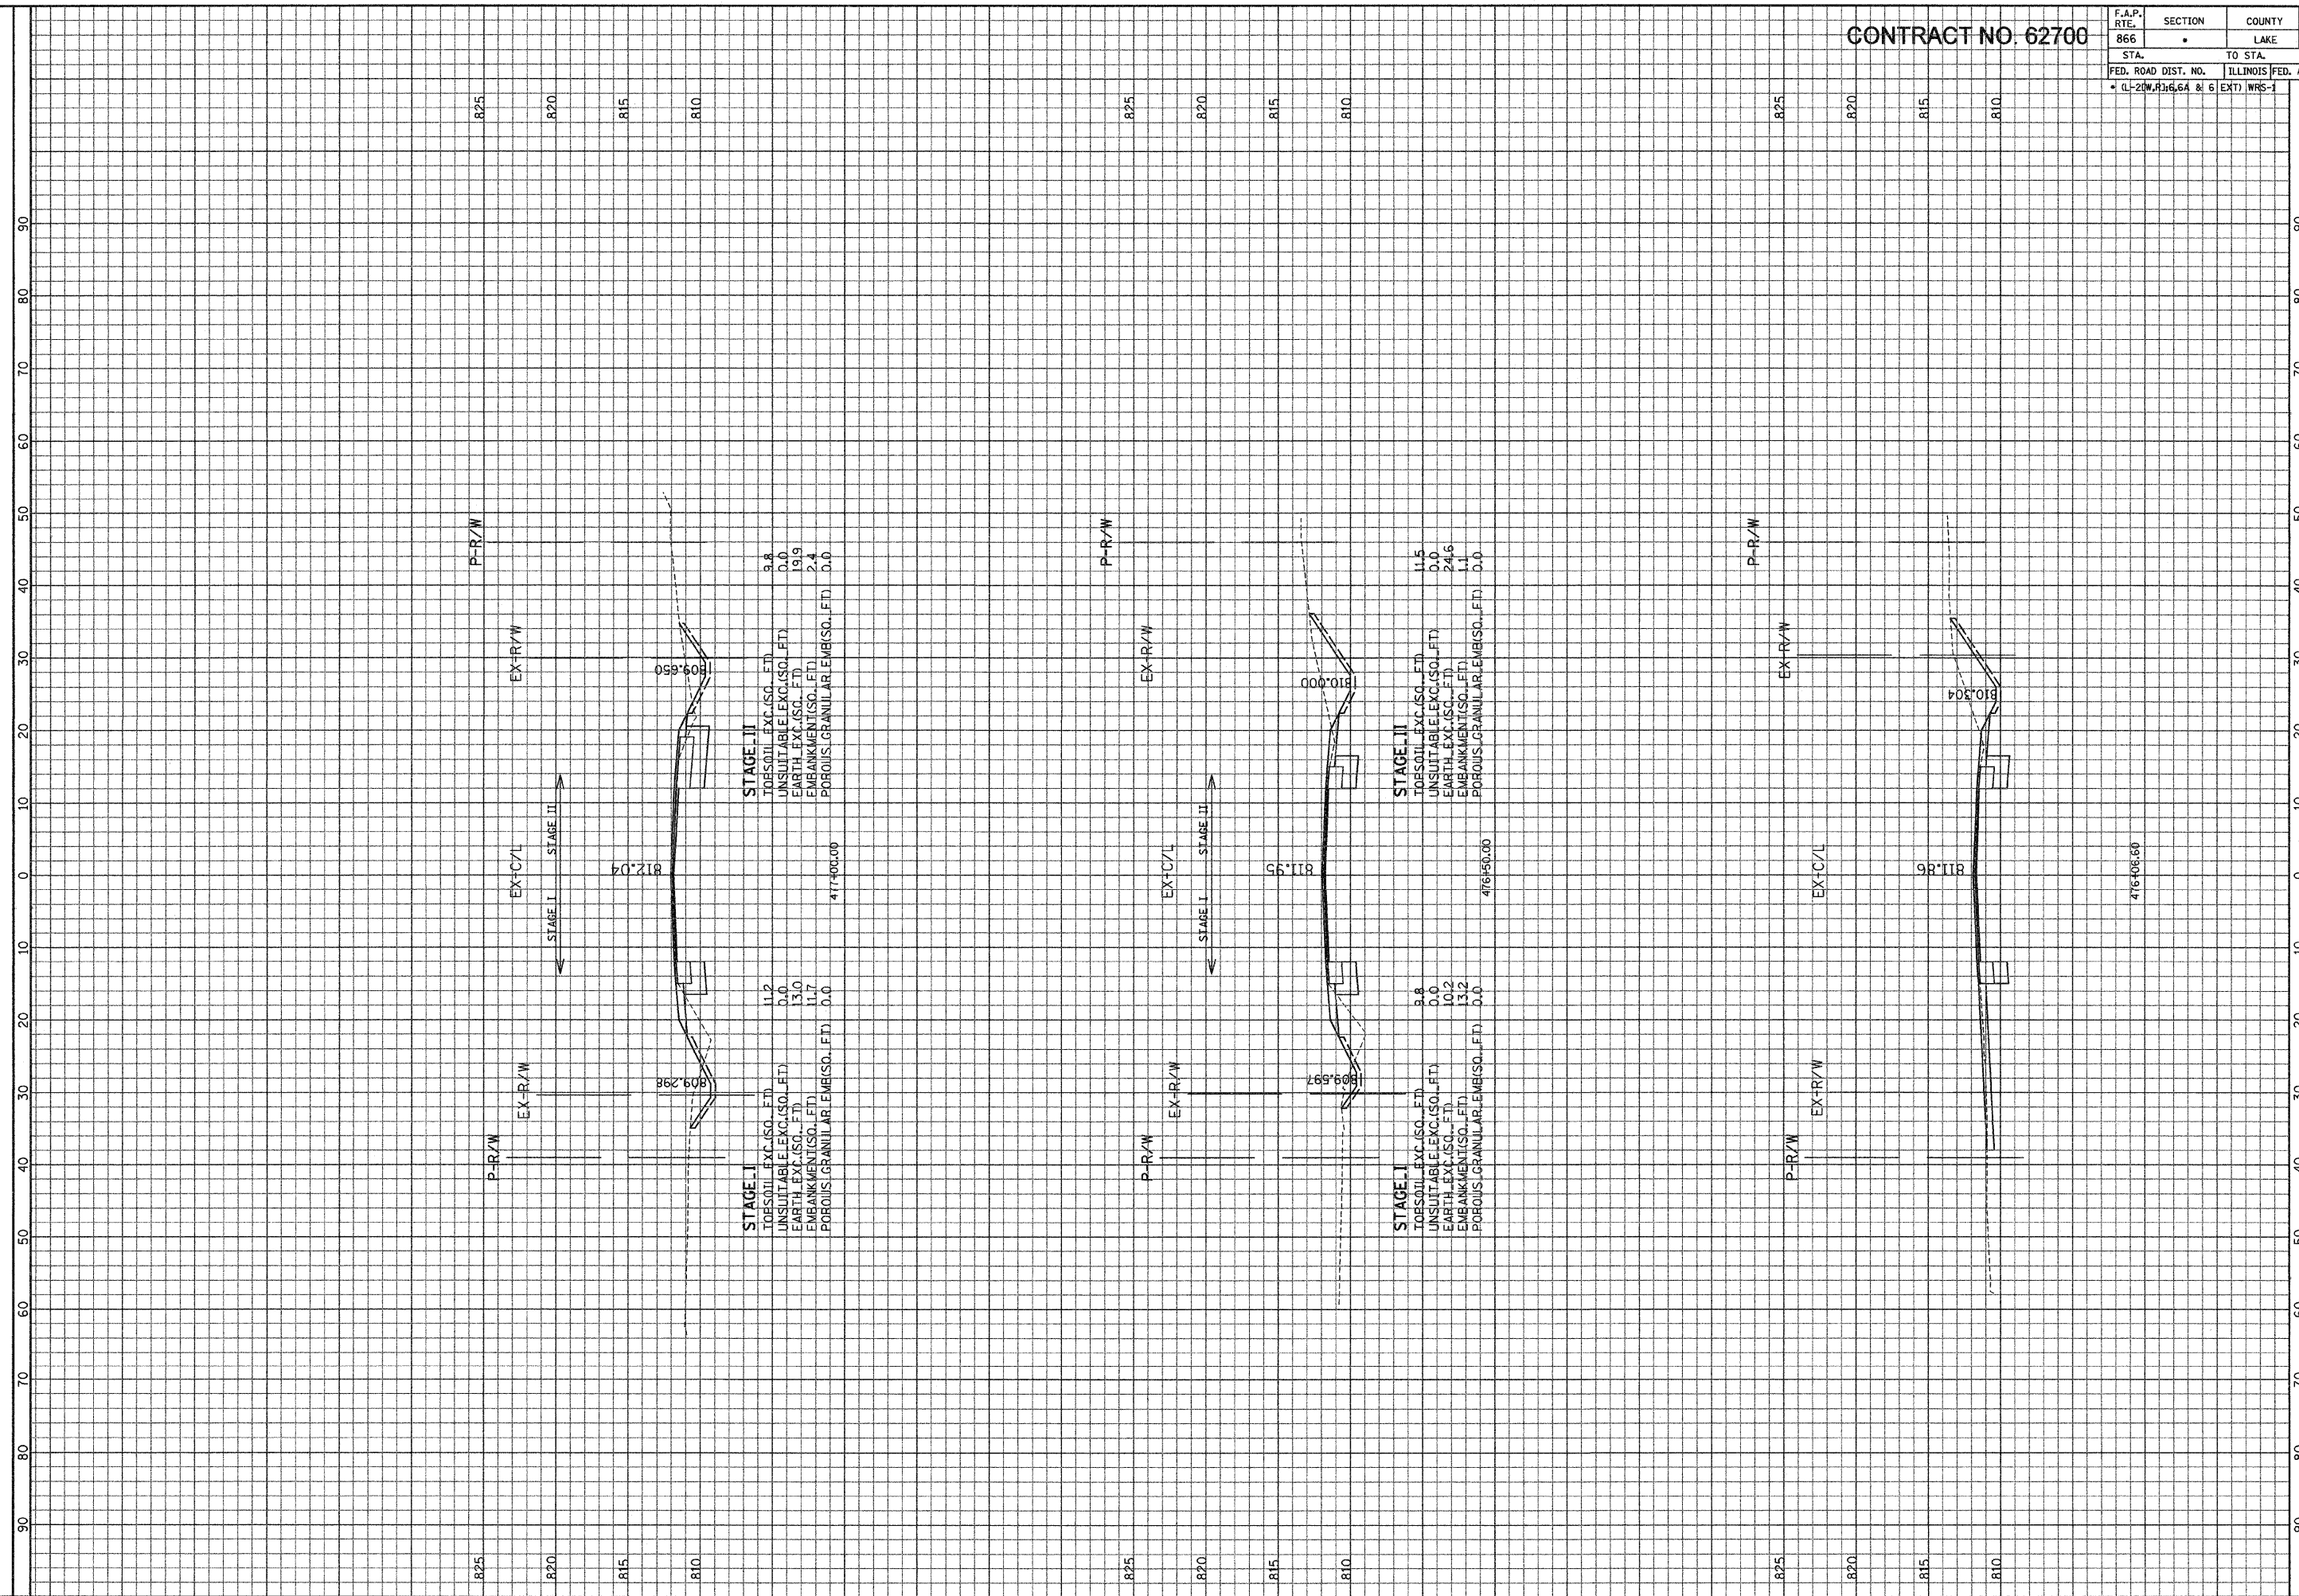

ILLINOIS DEPARTMENT OF TRANSPORTATION

F. A. P. ROUTE 866 (IL ROUTE 83)  
STA. 476+06.60 TO STA. 477+00

SCALE: HORIZ. 1" = 10'  
VERT. 1" = 5'

GRAEF, ANHALT, SCHLOEMER & ASSOCIATES, INC.  
ENGINEERS & SCIENTISTS  
8501 W. Higgins Road, Suite 280  
Chicago, Illinois 60631  
(773) 339-0112

FILE: GA20090824\N\proj\Area\F\VSHT\_F.dgn  
DATE: 29-Jan-04 10:11