


CONTRACT NO. 62700

F.A.P. RTE. 866	SECTION •	COUNTY LAKE	TOTAL SHEETS 554	SHEET NO. 517
STA. TO STA.		FED. ROAD DIST. NO. TO STA.		
• (L-20W,R)6,6A & 6		ILLINOIS FED. AID PROJECT EXT) WRS-1		

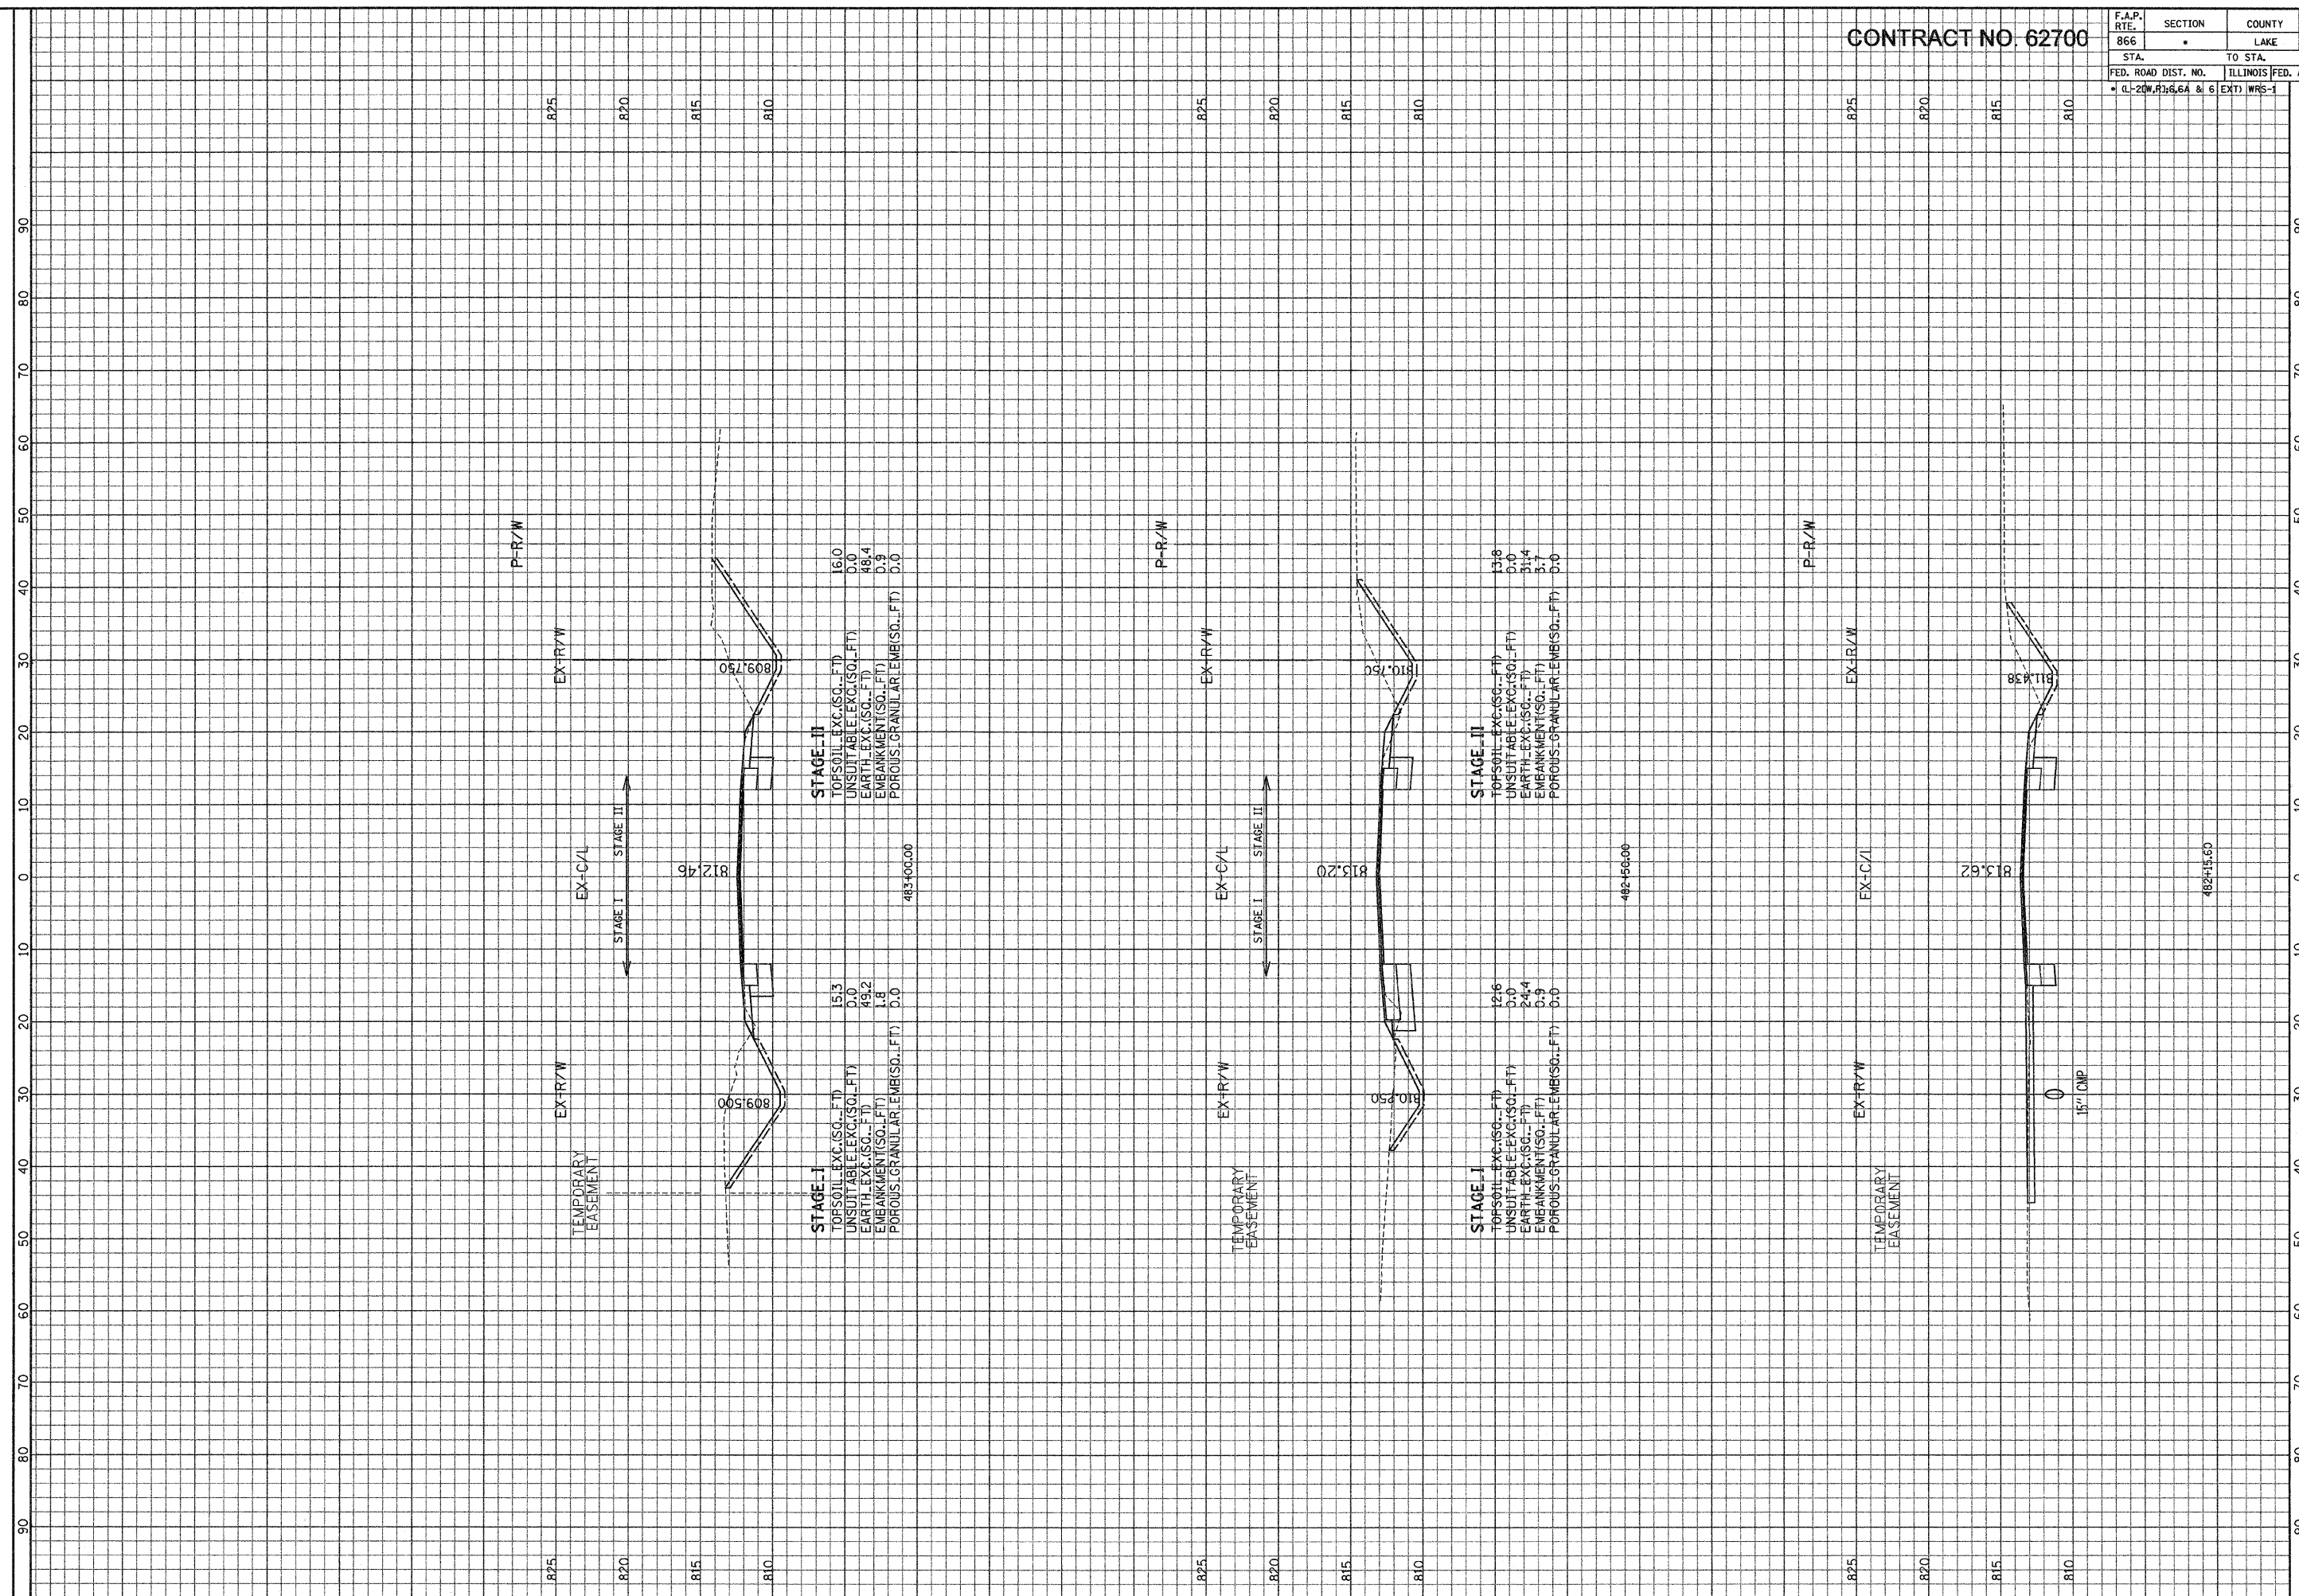

ILLINOIS DEPARTMENT OF TRANSPORTATION

F. A. P. ROUTE 866 (IL ROUTE 83)

STA. 482+15.60 TO STA. 483+00

SCALE: HORIZ. 1" = 10'  
VERT. 1" = 5'

GRAE, ANHALT, SCHLÖSSER & ASSOCIATES, INC.  
ENGINEERS & SCIENTISTS  
8501 W. Higgins Road, Suite 280  
Chicago, Illinois 60631  
(773) 359-0122

FILE: G:\2004\02\24\11\pco\mre\p\XSH1\_F.dgn  
DATE: 28-Jan-04 10:11