


CONTRACT NO. 62700

F.A.P. RTE. 866	SECTION .	COUNTY LAKE	TOTAL SHEETS NO. 554	SHEET NO. 519
STA. 866+00.00		TO STA. 866+02.60		
FED. ROAD DIST. NO. ILLINOIS		FED. AID PROJECT • (L-20W)R116,6A & 6 (EXT) WRS-1		

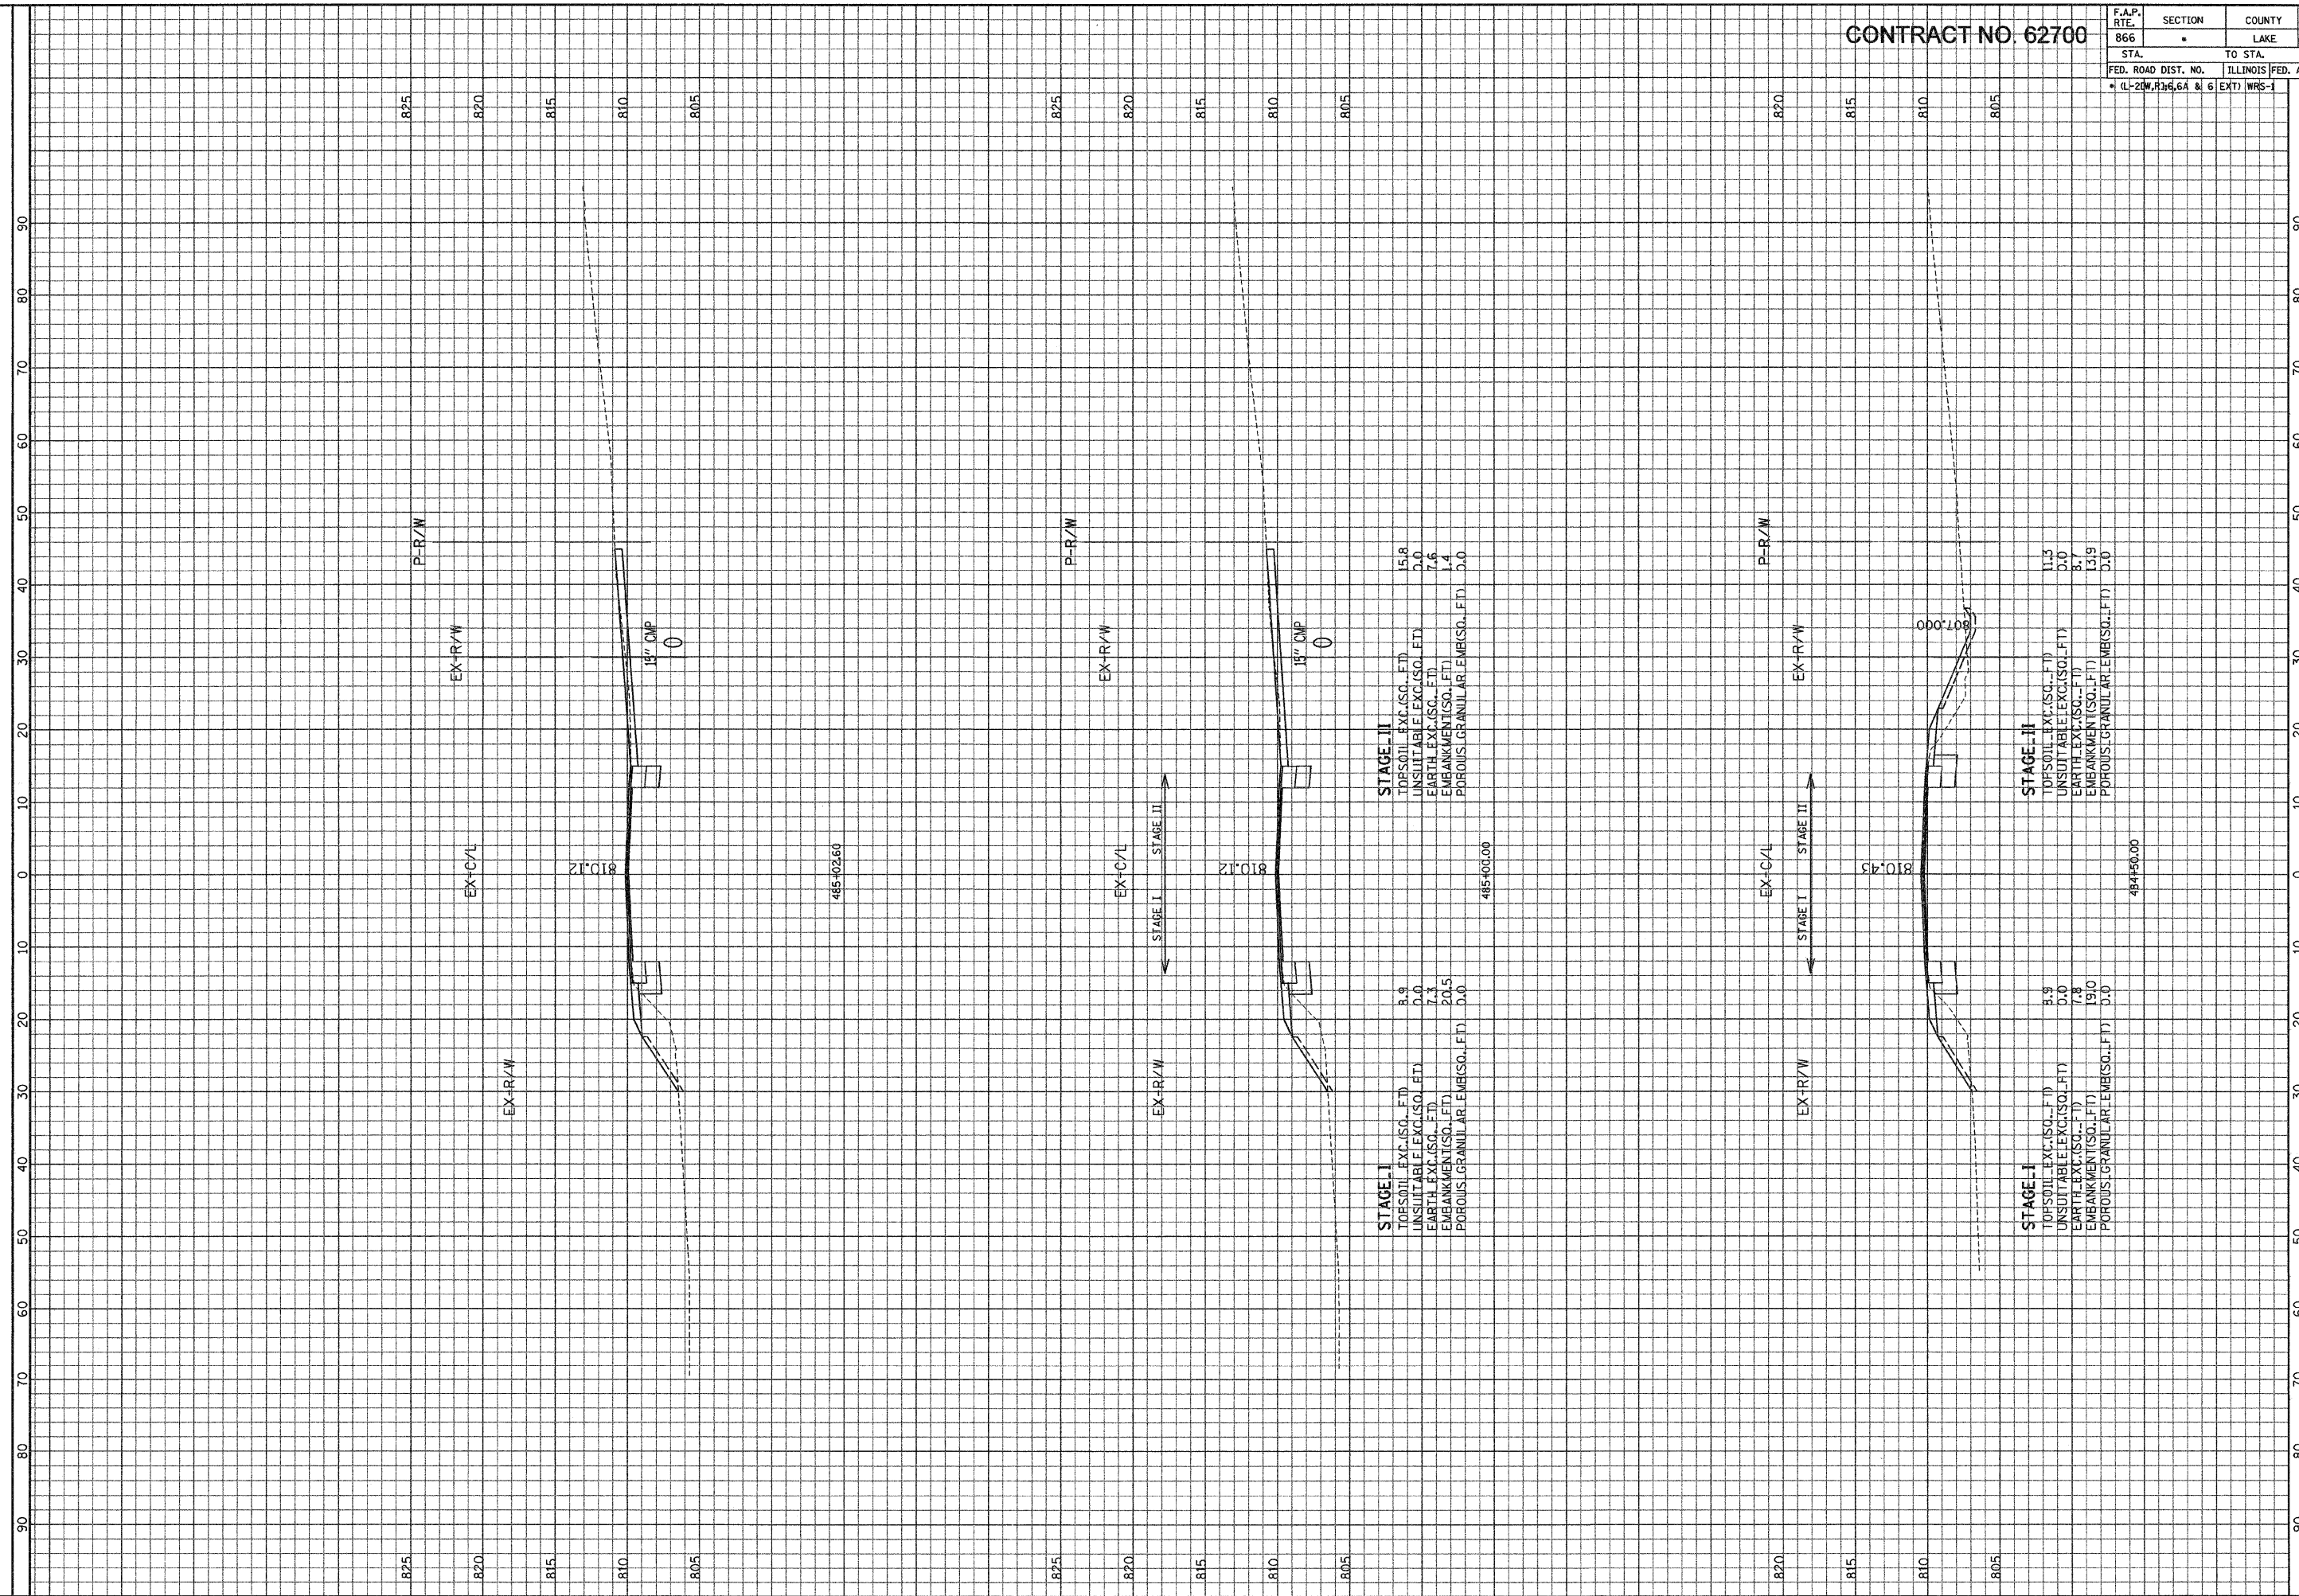

STAGE - II
 TOPSOIL EXC.(SQ. FT) 15.8
 UNSUITABLE EXC.(SQ. FT) 0.0
 EARTH EXC.(SQ. FT) 7.6
 EMBANKMENT(SQ. FT) 1.4
 POROUS GRANULAR EMB(SQ. FT) 0.0

STAGE - I
 TOPSOIL EXC.(SQ. FT) 8.9
 UNSUITABLE EXC.(SQ. FT) 0.0
 EARTH EXC.(SQ. FT) 7.3
 EMBANKMENT(SQ. FT) 20.5
 POROUS GRANULAR EMB(SQ. FT) 0.0

STAGE - II
 TOPSOIL EXC.(SQ. FT) 11.5
 UNSUITABLE EXC.(SQ. FT) 0.0
 EARTH EXC.(SQ. FT) 8.7
 EMBANKMENT(SQ. FT) 13.9
 POROUS GRANULAR EMB(SQ. FT) 0.0

STAGE - I
 TOPSOIL EXC.(SQ. FT) 8.9
 UNSUITABLE EXC.(SQ. FT) 0.0
 EARTH EXC.(SQ. FT) 7.8
 EMBANKMENT(SQ. FT) 19.0
 POROUS GRANULAR EMB(SQ. FT) 0.0

ILLINOIS DEPARTMENT
OF TRANSPORTATION

GRAF, ANHILT, SCHLOMER & ASSOCIATES, INC.
ENGINEERS & SCIENTISTS
8501 W. Higgins Road, Suite 200
Chicago, Illinois 60631
(773) 399-0112

SCALE: HORIZ. 1" = 10'
VERT. 1" = 5'

STA. 484+50 TO STA. 485+02.60