


CONTRACT NO. 62700

F.A.P. RTE. 866	SECTION LAKE	COUNTY LAKE	TOTAL SHEETS NO. 554	SHEET NO. 521
STA.		TO STA.		
FED. ROAD DIST. NO.		ILLINOIS FED. AID PROJECT		
• (L-20W,R)H6.6A & 6		EXT) WRS-1		

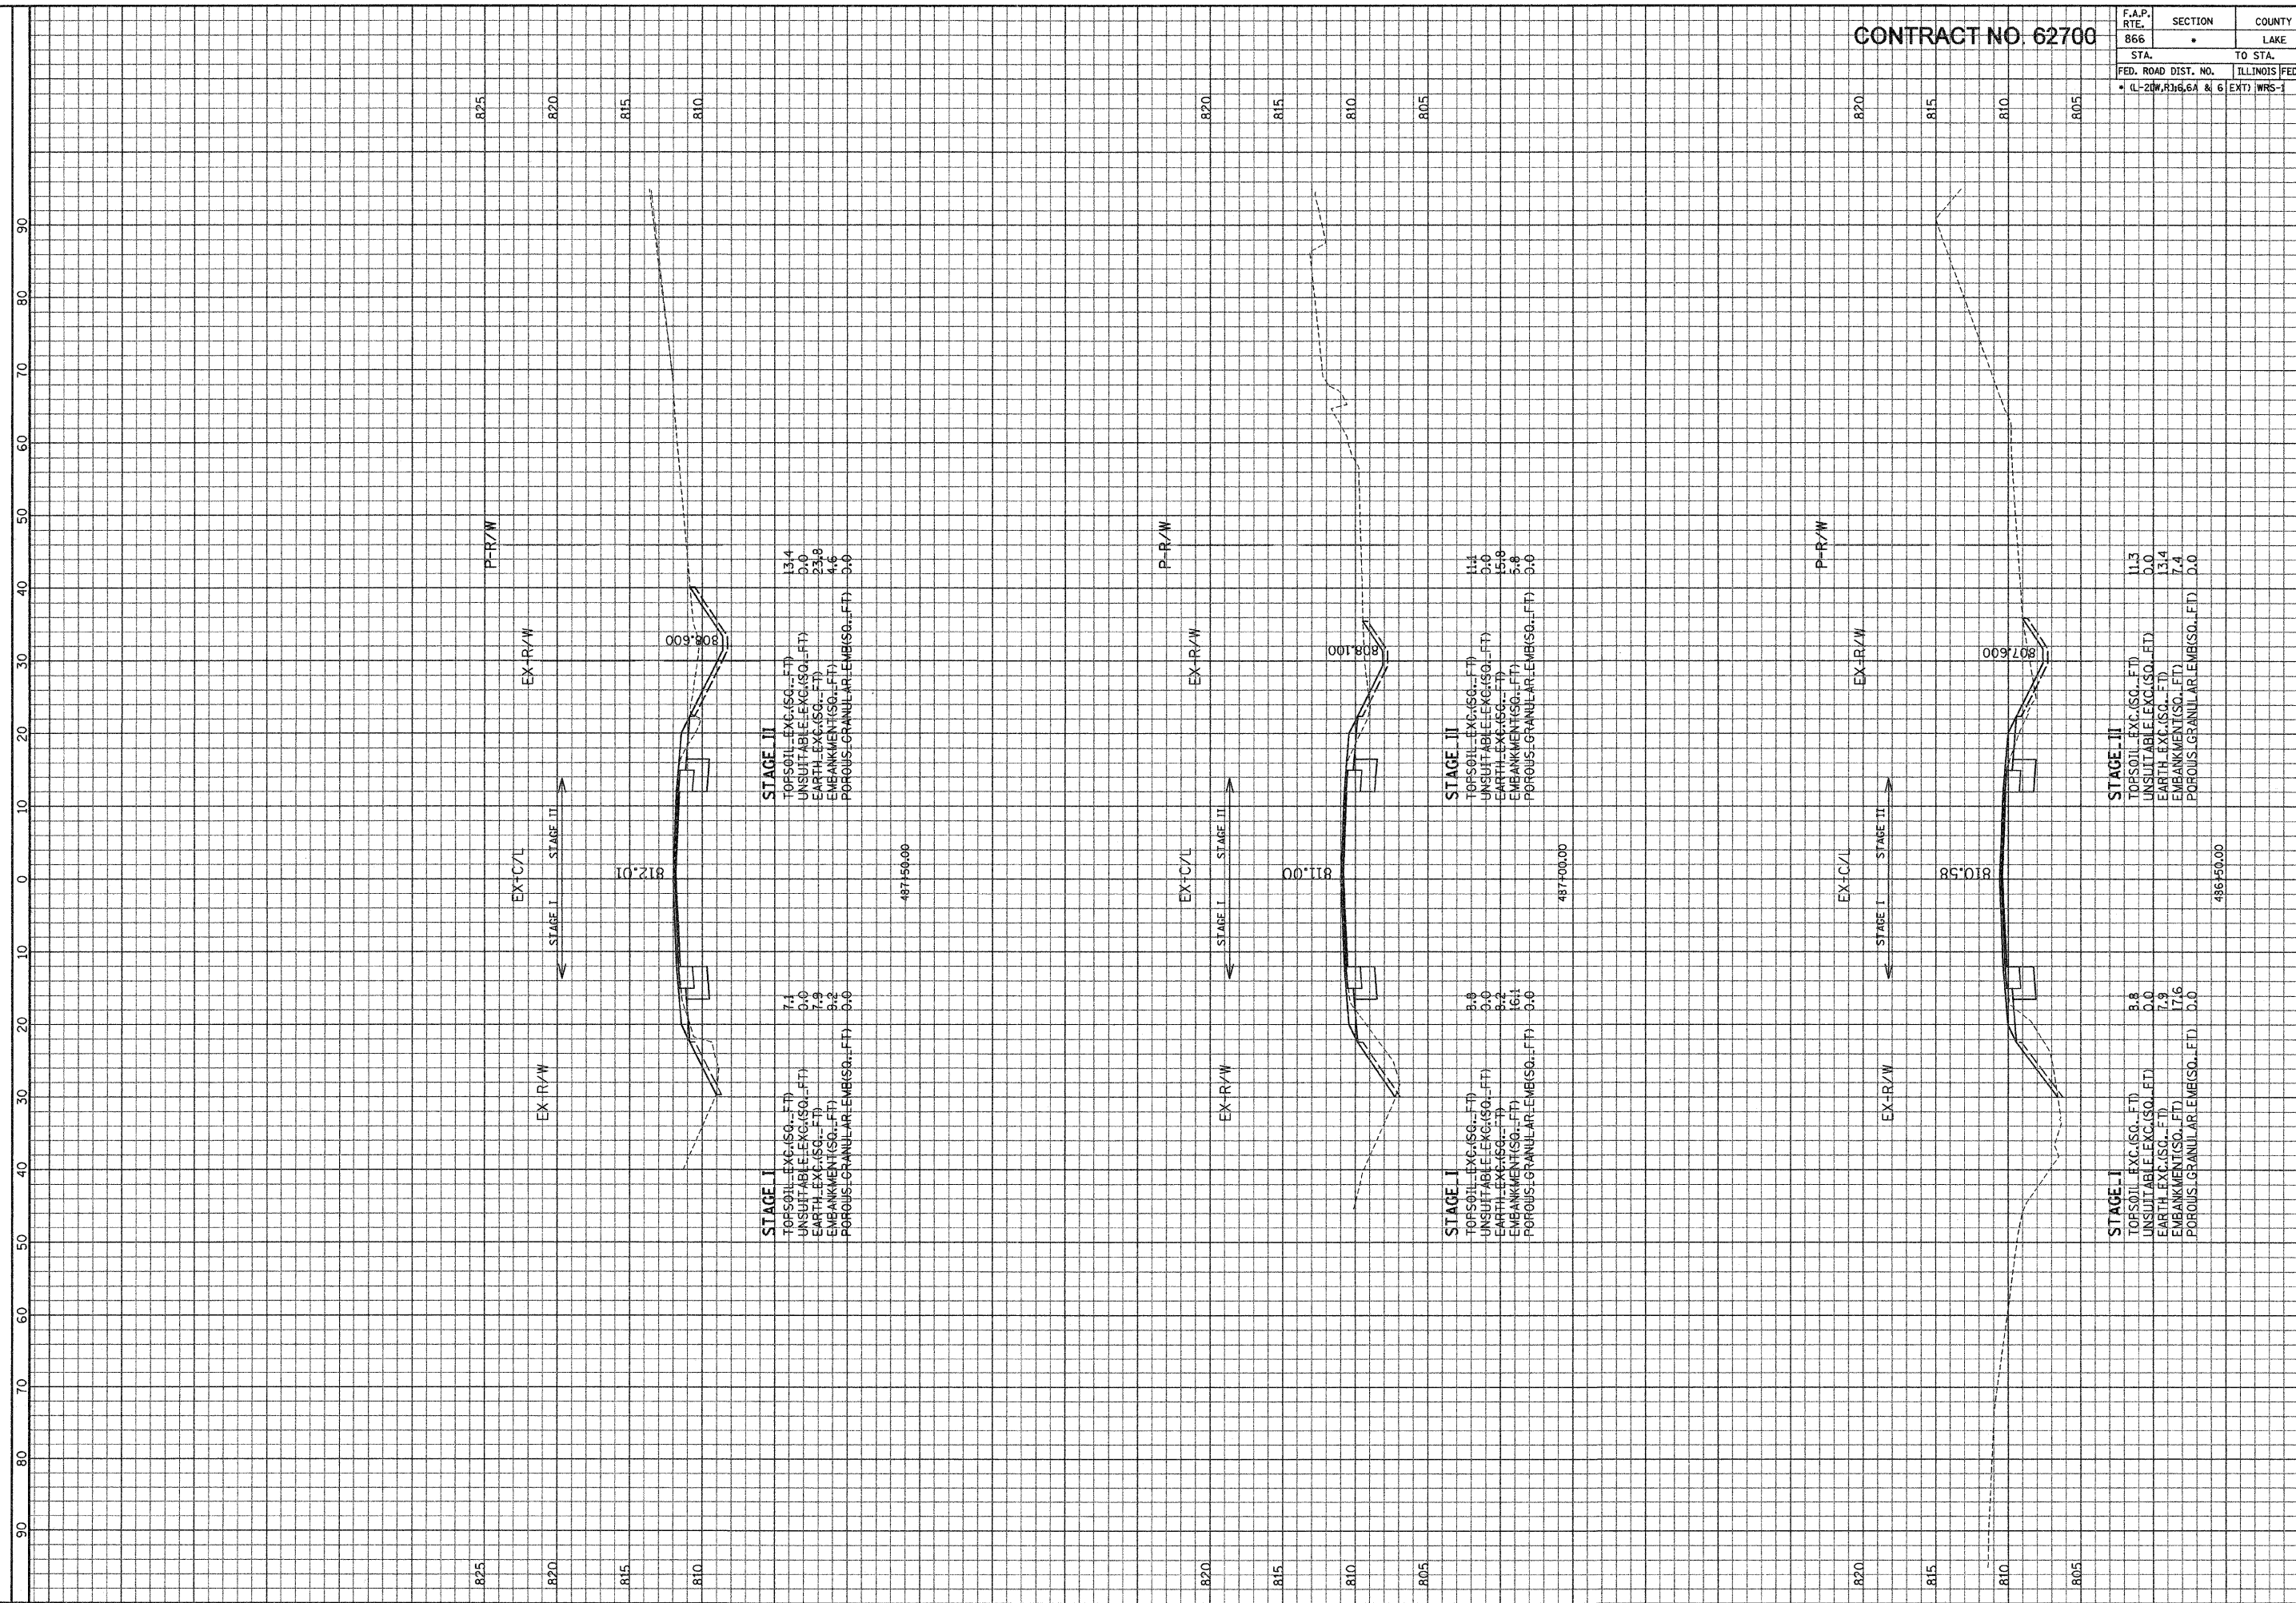

STAGE II
 TOPSOIL_EXC.(SQ..FT) 13.4
 UNSUITABLE_EXC.(SQ..FT) 0.0
 EARTH_EXC.(SQ..FT) 23.8
 EMBANKMENT(SQ..FT) 4.6
 POROUS GRANULAR_EM(SQ..FT) 0.0

STAGE I
 TOPSOIL_EXC.(SQ..FT) 7.4
 UNSUITABLE_EXC.(SQ..FT) 0.0
 EARTH_EXC.(SQ..FT) 7.9
 EMBANKMENT(SQ..FT) 9.2
 POROUS GRANULAR_EM(SQ..FT) 0.0

STAGE II
 TOPSOIL_EXC.(SQ..FT) 11.4
 UNSUITABLE_EXC.(SQ..FT) 0.0
 EARTH_EXC.(SQ..FT) 15.8
 EMBANKMENT(SQ..FT) 5.8
 POROUS GRANULAR_EM(SQ..FT) 0.0

STAGE I
 TOPSOIL_EXC.(SQ..FT) 8.8
 UNSUITABLE_EXC.(SQ..FT) 0.0
 EARTH_EXC.(SQ..FT) 5.2
 EMBANKMENT(SQ..FT) 16.1
 POROUS GRANULAR_EM(SQ..FT) 0.0

STAGE II
 TOPSOIL_EXC.(SQ..FT) 11.3
 UNSUITABLE_EXC.(SQ..FT) 0.0
 EARTH_EXC.(SQ..FT) 13.4
 EMBANKMENT(SQ..FT) 7.4
 POROUS GRANULAR_EM(SQ..FT) 0.0

STAGE I
 TOPSOIL_EXC.(SQ..FT) 8.8
 UNSUITABLE_EXC.(SQ..FT) 0.0
 EARTH_EXC.(SQ..FT) 7.9
 EMBANKMENT(SQ..FT) 17.6
 POROUS GRANULAR_EM(SQ..FT) 0.0

ILLINOIS DEPARTMENT OF TRANSPORTATION
 F. A. P. ROUTE 866 (IL ROUTE 83)
 STA. 486+50 TO STA. 487+50
 SCALE: HORIZ. 1" = 10'
 VERT. 1" = 5'

DATE: 20-04-10
 FILE: G:\2004\04-24\N\proj\Area\F\XSH1.F.dgn
 GRAF, ANALT, SCHLUMER & ASSOCIATES, INC.
 ENGINEERS & SCIENTISTS
 8501 N. Higgins Road, Suite 280
 Chicago, Illinois 60631
 (773) 399-0122