


CONTRACT NO. 62700

F.A.P. RTE.	SECTION	COUNTY	TOTAL SHEETS	SHEET NO.
866	•	LAKE	554	539
STA.		TO STA.		
FED. ROAD DIST. NO.		ILLINOIS FED. AID PROJECT		
• (L-21W,R)6.64 & 6 EXT) WRS-1				

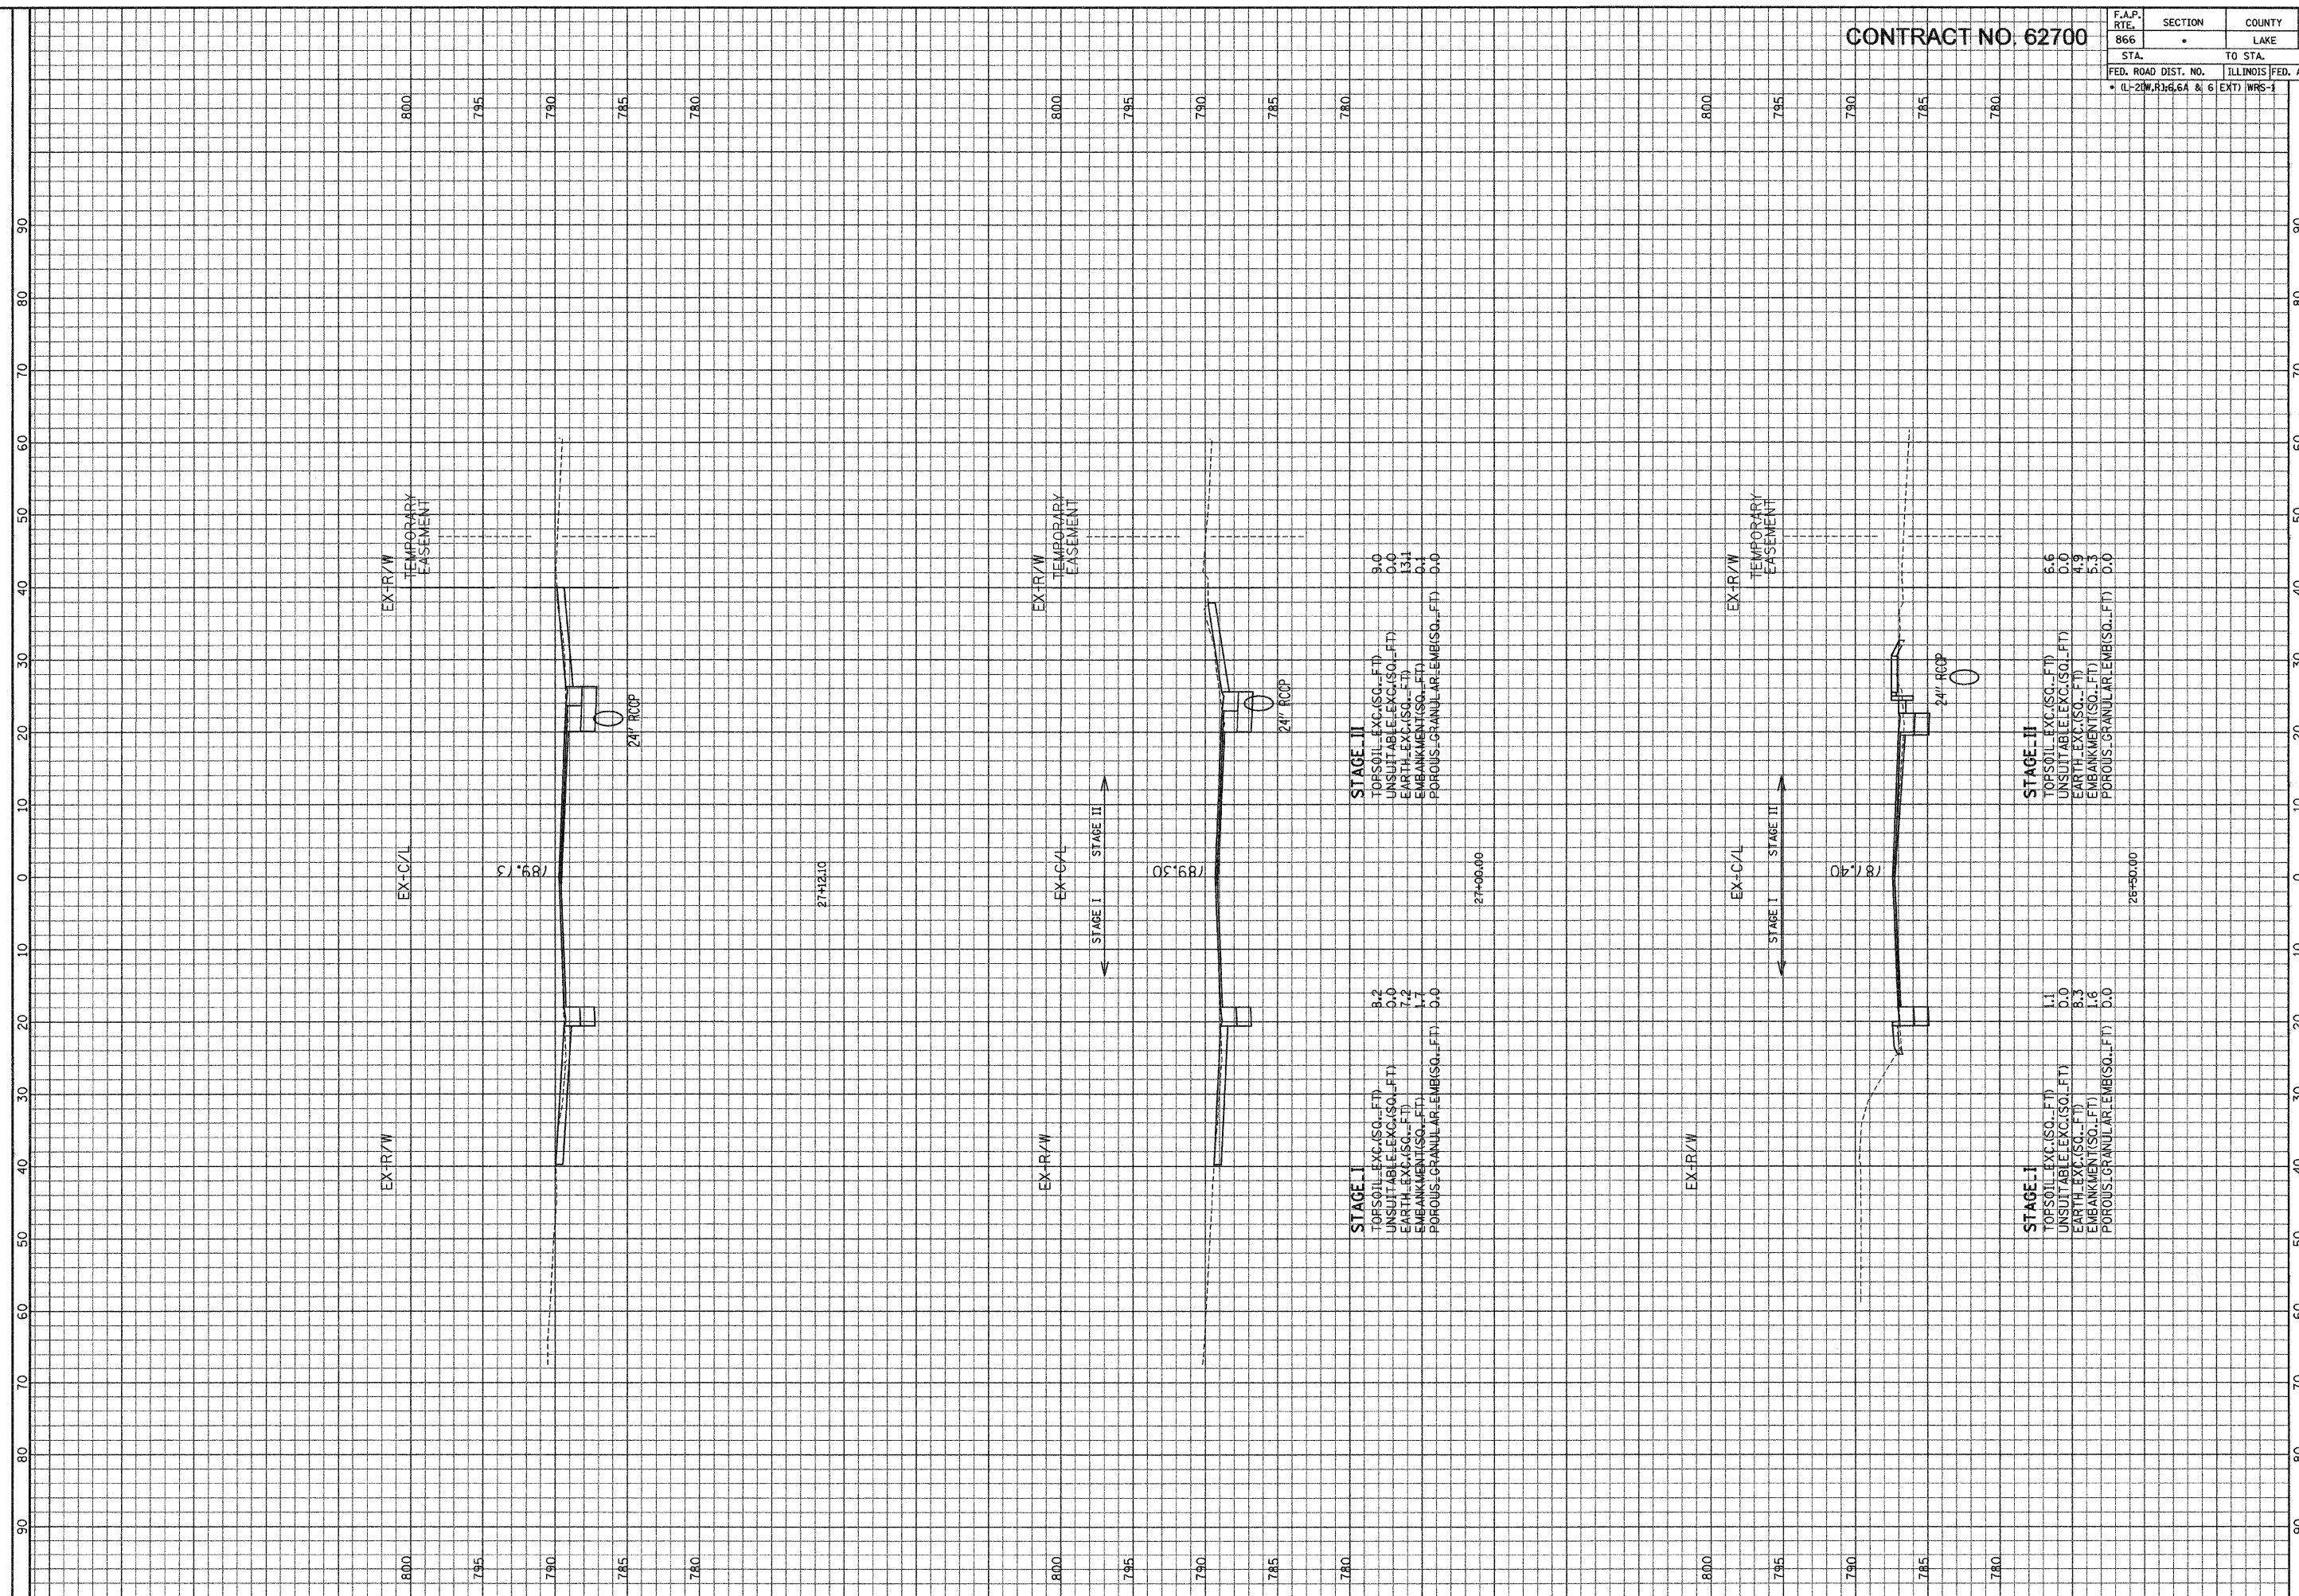

ILLINOIS DEPARTMENT OF TRANSPORTATION

F. A. P. ROUTE 866 (IL ROUTE 83)

IL ROUTE 173 STA. 26+50 TO STA. 27+12.10

SCALE: HORIZ. 1" = 10'

VERT. 1" = 5'

DATE: 26-Jan-94 13:10

FILE: G:\2004\02-4\area\Area-173-Street\WST-173.dgn

GRAF, ANHALT, SCHUMER & ASSOCIATES, INC.
 ENGINEERS & SCIENTISTS
 8501 N. Higgins Road, Suite 280
 Chicago, Illinois 60631
 (773) 399-0122