


CONTRACT NO. 62700

F.A.P. R.T.E.	SECTION	COUNTY	TOTAL SHEETS	SHEET NO.
866	LAKE	554	542	
STA.		TO STA.		
FED. ROAD DIST. NO.		ILLINOIS FED. AID PROJECT		
• (L-20W,R)6,6A & 6		EXT) WRS-1		

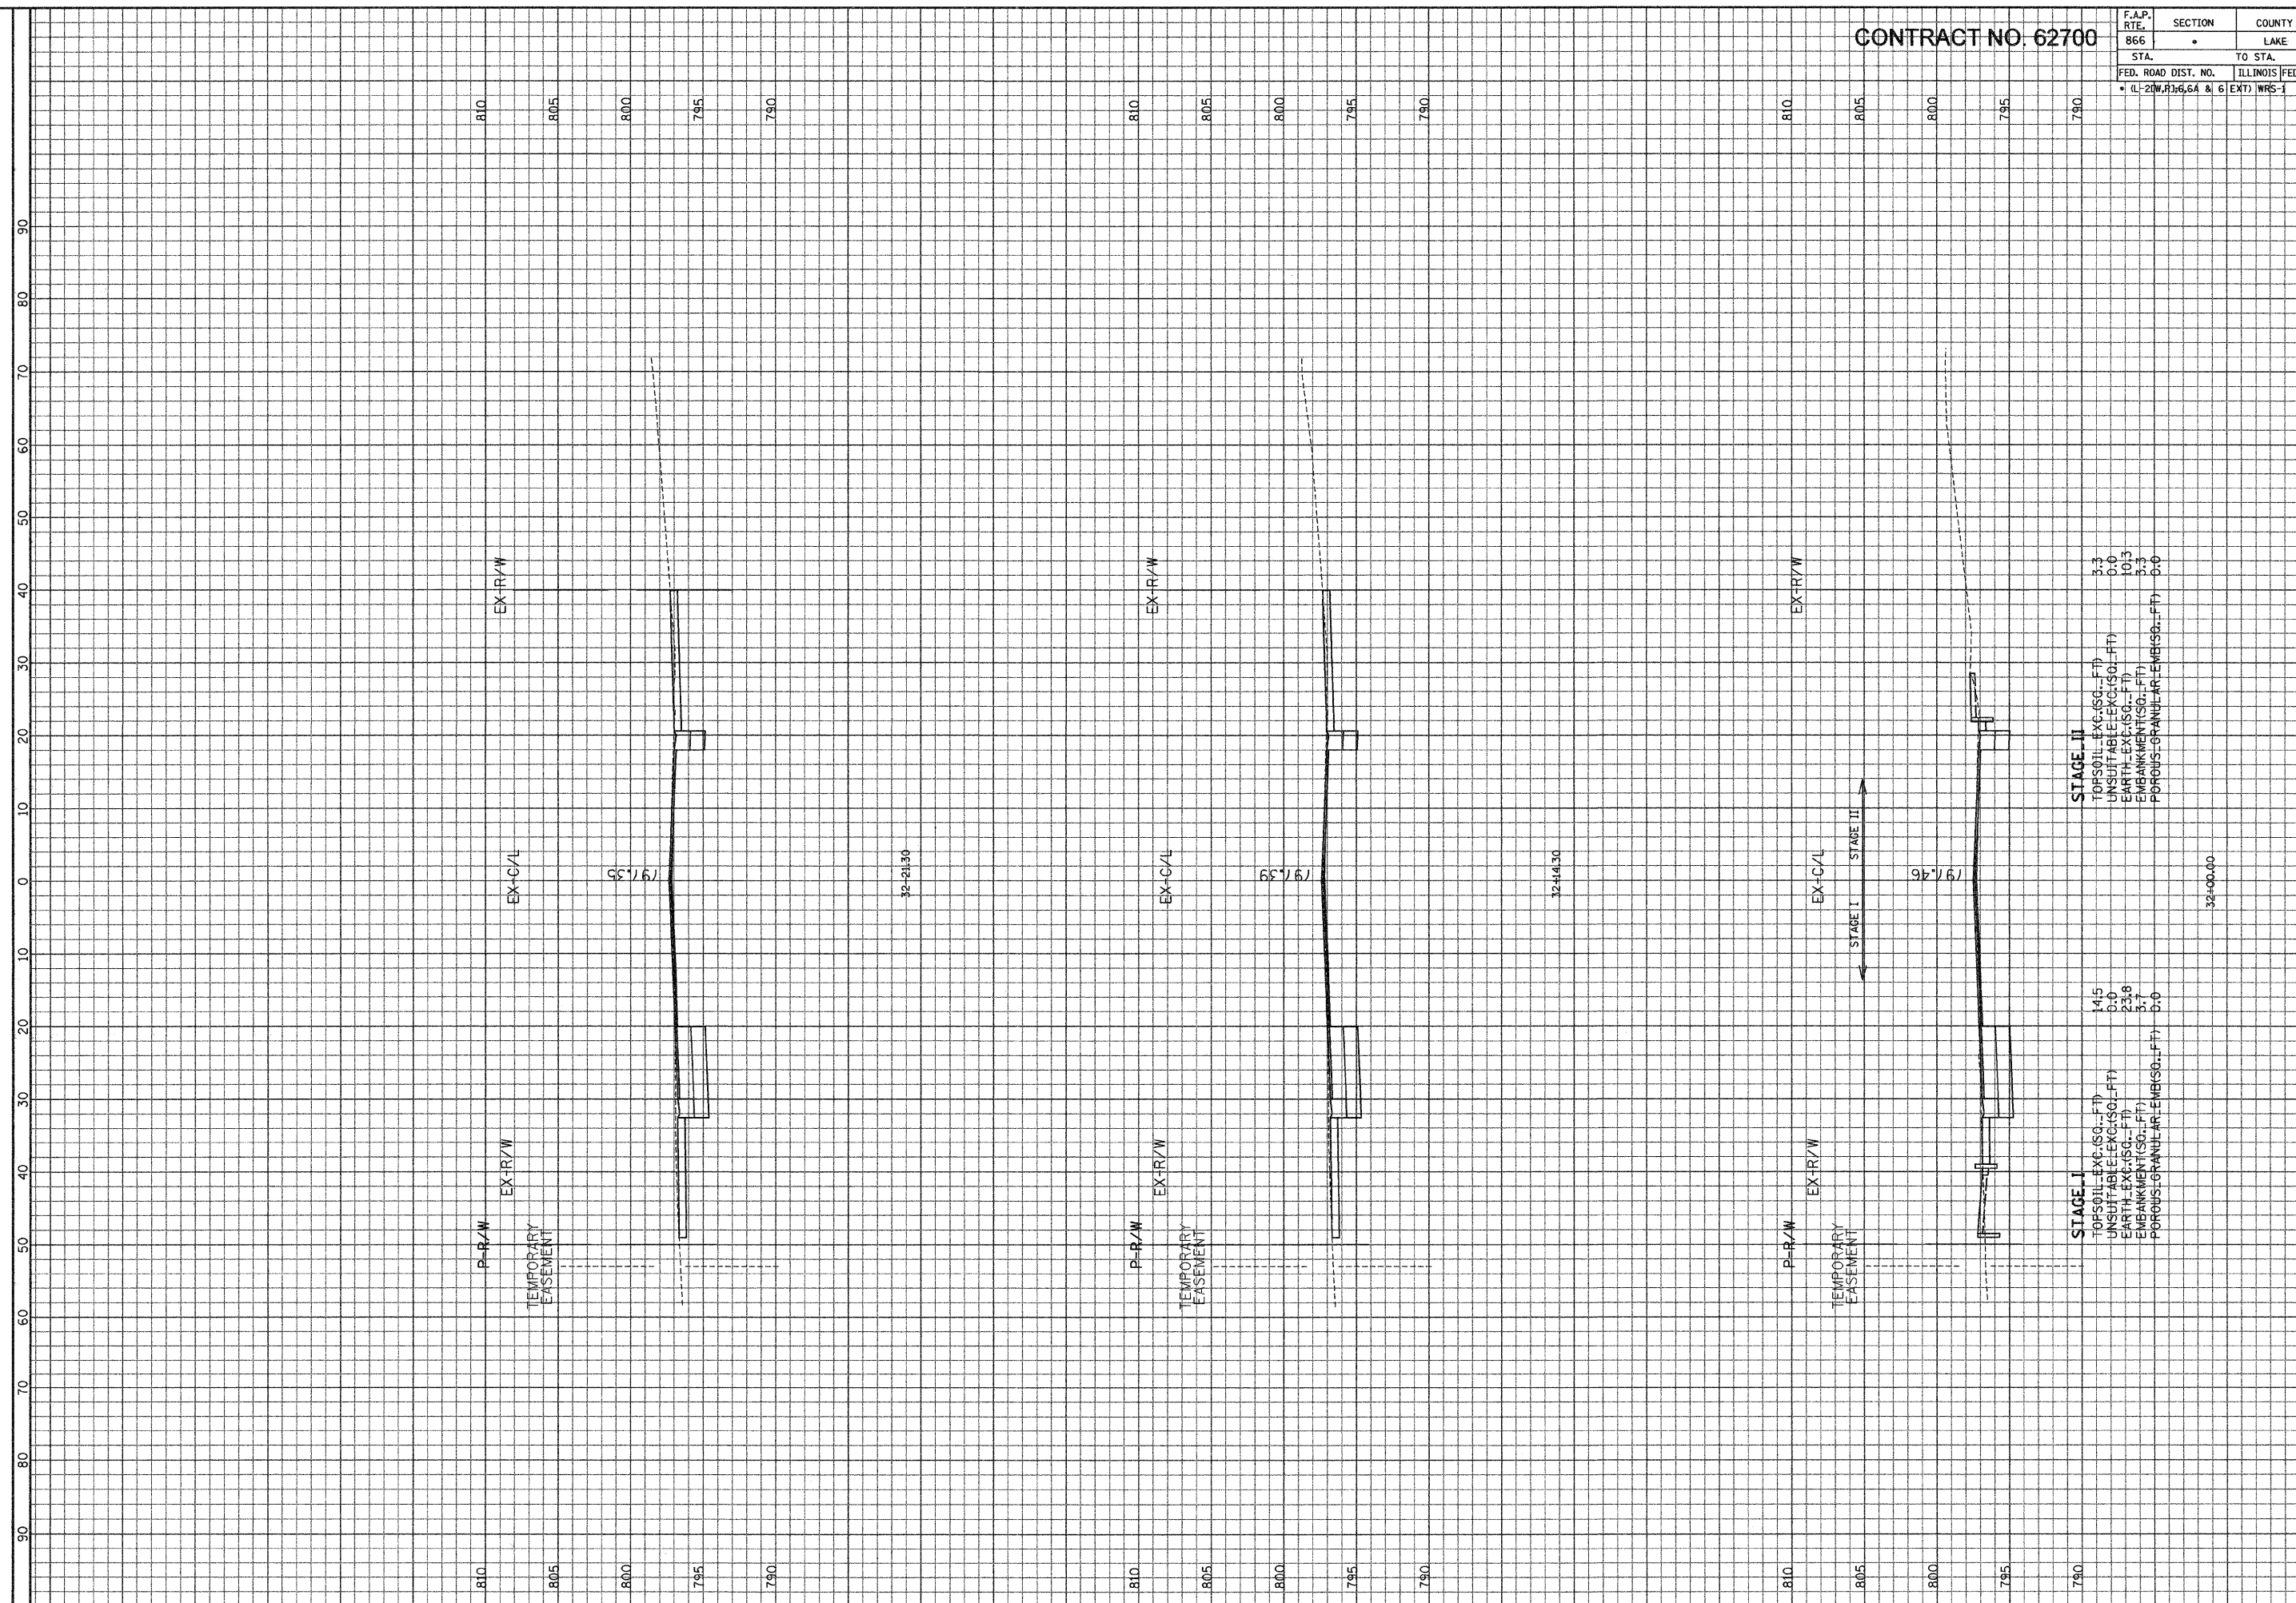

ILLINOIS DEPARTMENT OF TRANSPORTATION

F. A. P. ROUTE 866 (IL ROUTE 83)

IL ROUTE 173 STA. 32+00 TO STA. 32+21.30

SCALE: HORIZ. 1" = 10'

VERT. 1" = 5'

GRAEF, ANHALT, SCHUMER & ASSOCIATES, INC.
ENGINEERS & SCIENTISTS
8501 W. Higgins Road, Suite 280
Chicago, Illinois 60631
(773) 399-0122

FILE: g:\2004\02\4\1\geo\Area\173\Street\WST-173.dgn
DATE: 22-Jan-04 13:10