


CONTRACT NO. 62700

F.A.P. RTE. 866	SECTION LAKE	COUNTY LAKE	TOTAL SHEETS NO. 554	SHEET NO. 545
STA.		TO STA.		
FED. ROAD DIST. NO.	ILLINOIS	FED. AID PROJECT		
1-20W.R.36.6A & 6 EXT) WRS-1				

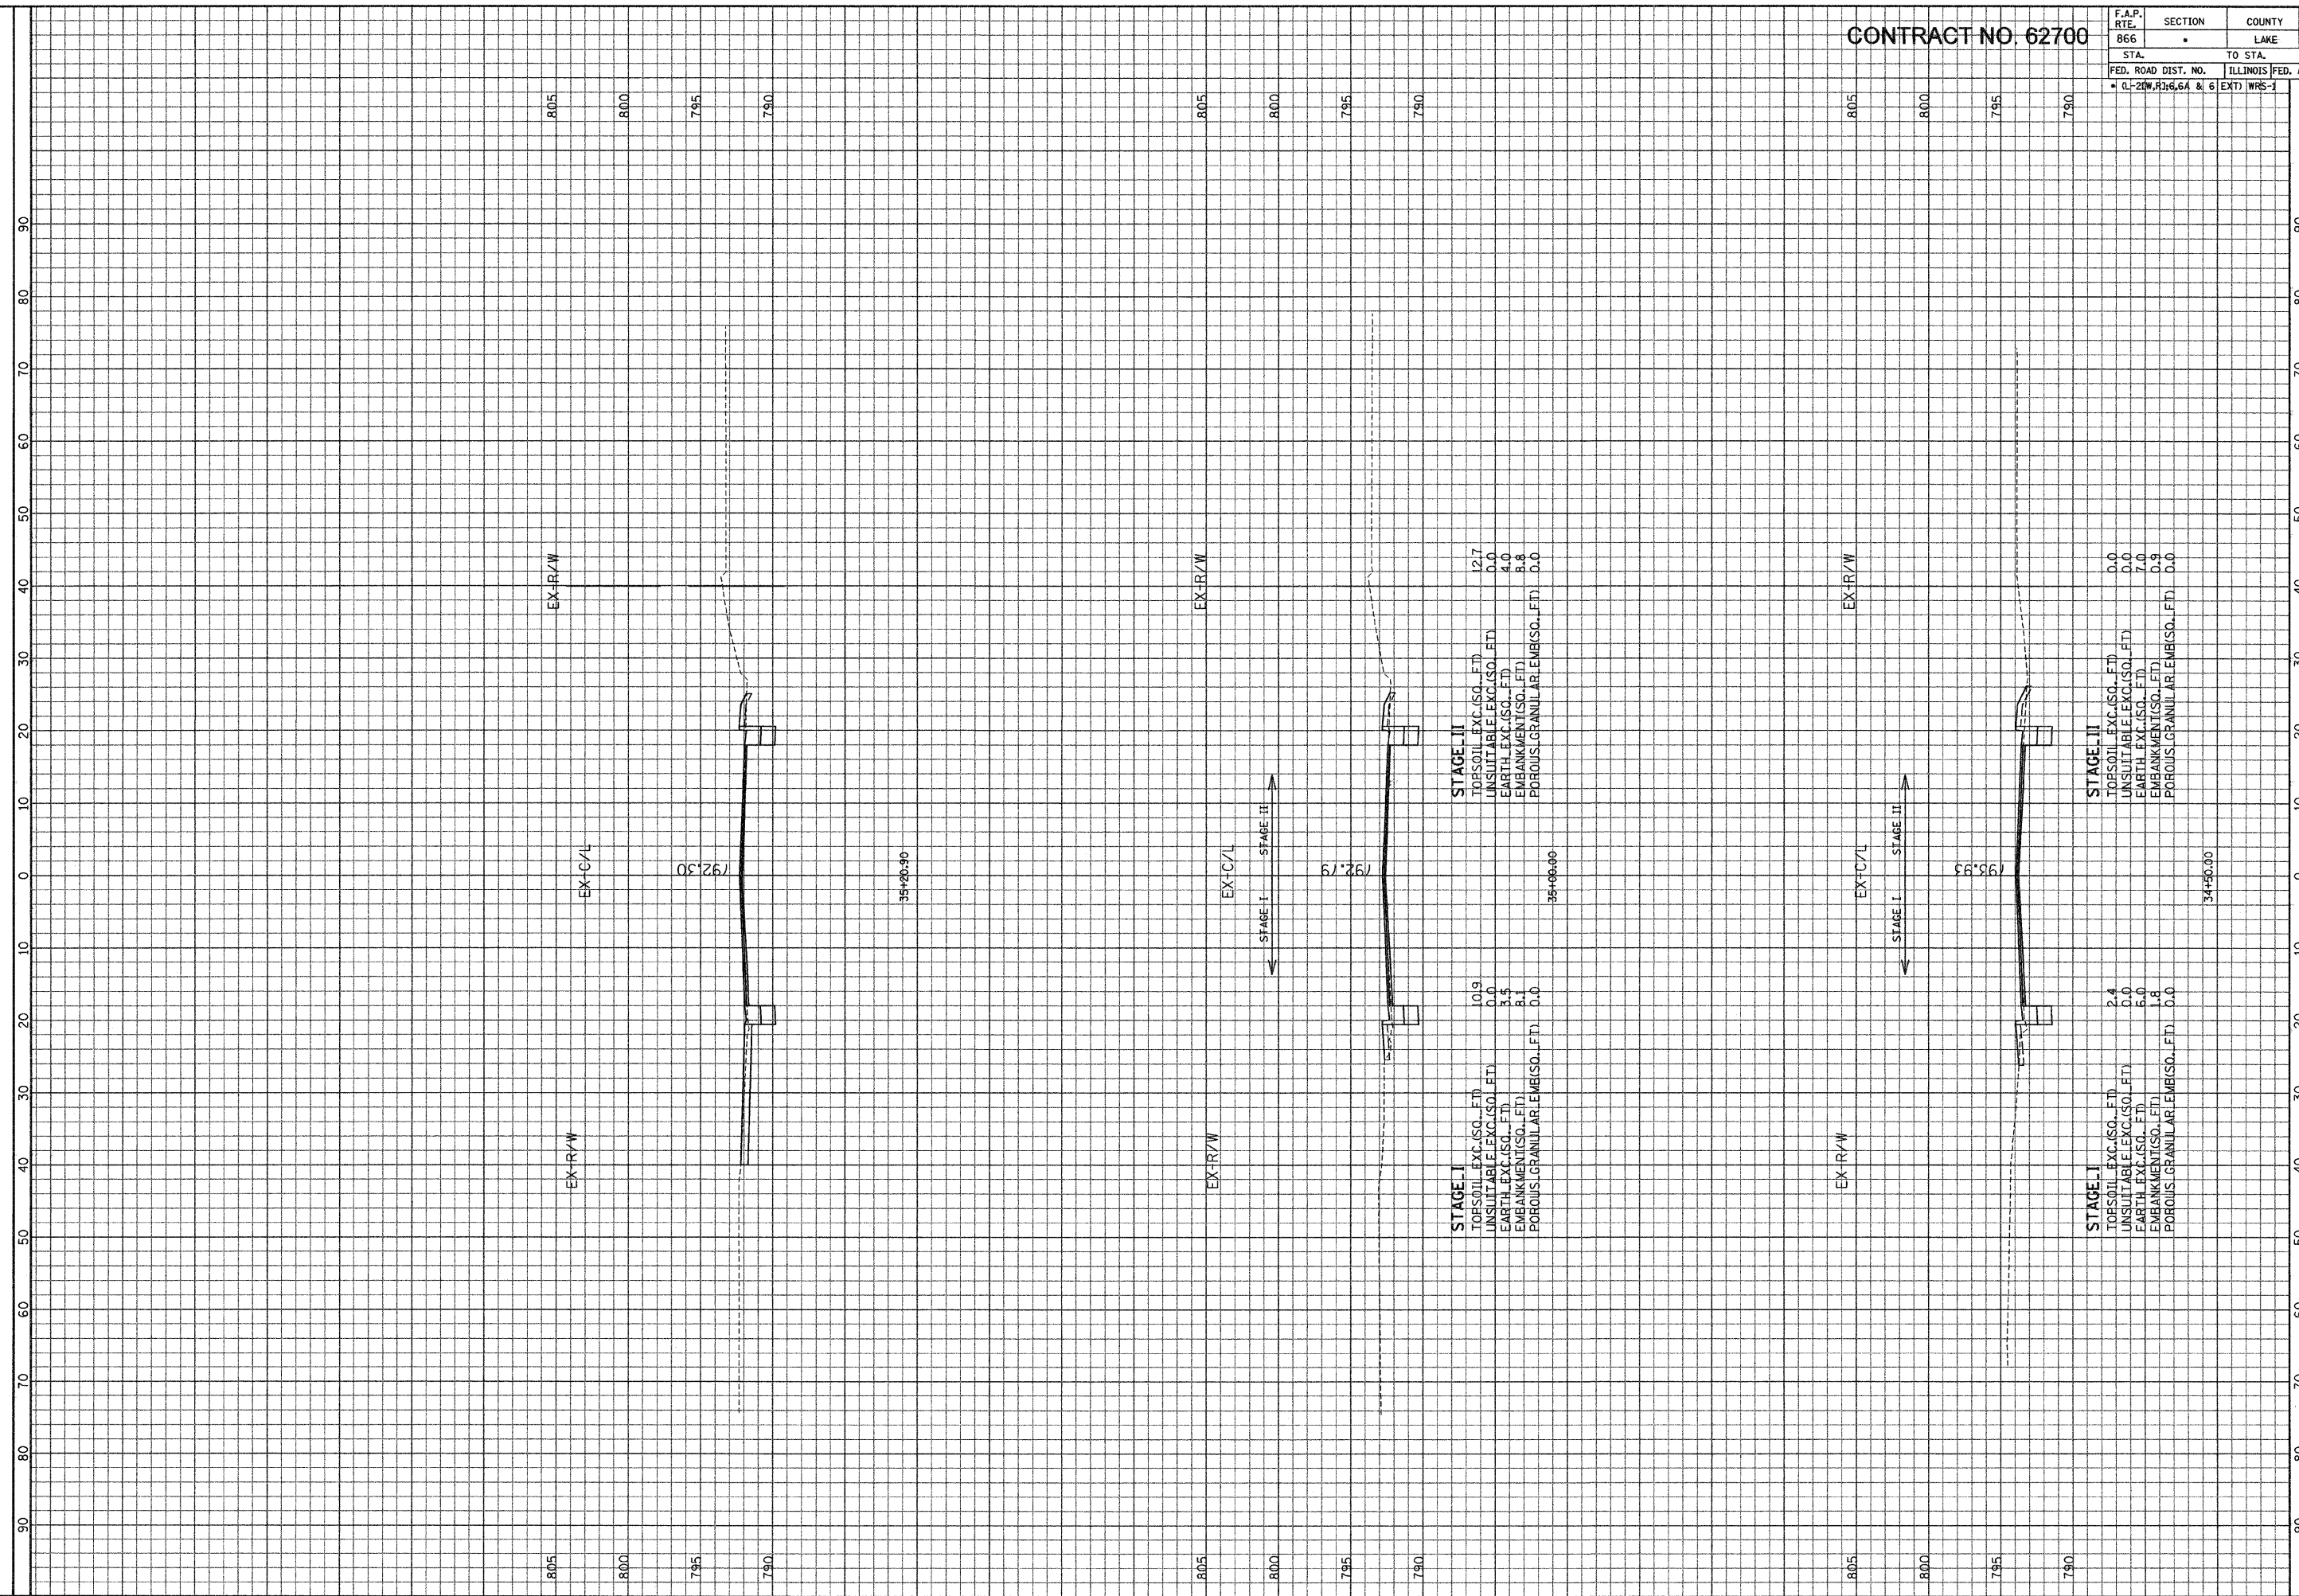

STAGE I		STAGE II	
TOPSOIL EXC.(SQ. FT)	10.9	TOPSOIL EXC.(SQ. FT)	12.7
UNSUITABLE EXC.(SQ. FT)	0.0	UNSUITABLE EXC.(SQ. FT)	0.0
EARTH EXC.(SQ. FT)	3.5	EARTH EXC.(SQ. FT)	4.0
EMBANKMENT(SQ. FT)	8.1	EMBANKMENT(SQ. FT)	8.8
POROUS GRANULAR EMB.(SQ. FT)	0.0	POROUS GRANULAR EMB.(SQ. FT)	0.0

STAGE I		STAGE II	
TOPSOIL EXC.(SQ. FT)	2.4	TOPSOIL EXC.(SQ. FT)	0.0
UNSUITABLE EXC.(SQ. FT)	0.0	UNSUITABLE EXC.(SQ. FT)	0.0
EARTH EXC.(SQ. FT)	5.0	EARTH EXC.(SQ. FT)	7.0
EMBANKMENT(SQ. FT)	1.8	EMBANKMENT(SQ. FT)	0.9
POROUS GRANULAR EMB.(SQ. FT)	0.0	POROUS GRANULAR EMB.(SQ. FT)	0.0

GRAE, ANHALT, SCHUMER & ASSOCIATES, INC.
ENGINEERS & SCIENTISTS
8501 W. Higgins Road, Suite 200
Chicago, Illinois 60631
(773) 399-0122

ILLINOIS DEPARTMENT
OF TRANSPORTATION

F. A. P. ROUTE 866 (IL ROUTE 83)
IL ROUTE 173 STA. 34+50 TO STA. 35+20.90

SCALE: HORIZ. 1" = 10'
VERT. 1" = 5'