


CONTRACT NO. 62700

F.A.P. RTE. 866	SECTION LAKE	COUNTY LAKE	TOTAL SHEETS NO. 554	SHEET NO. 546
STA.		TO STA.		
FED. ROAD DIST. NO.		ILLINOIS FED. AID PROJECT		
• (L-2)(W,R)3:6,6A & 6		EXT) WRS-1		

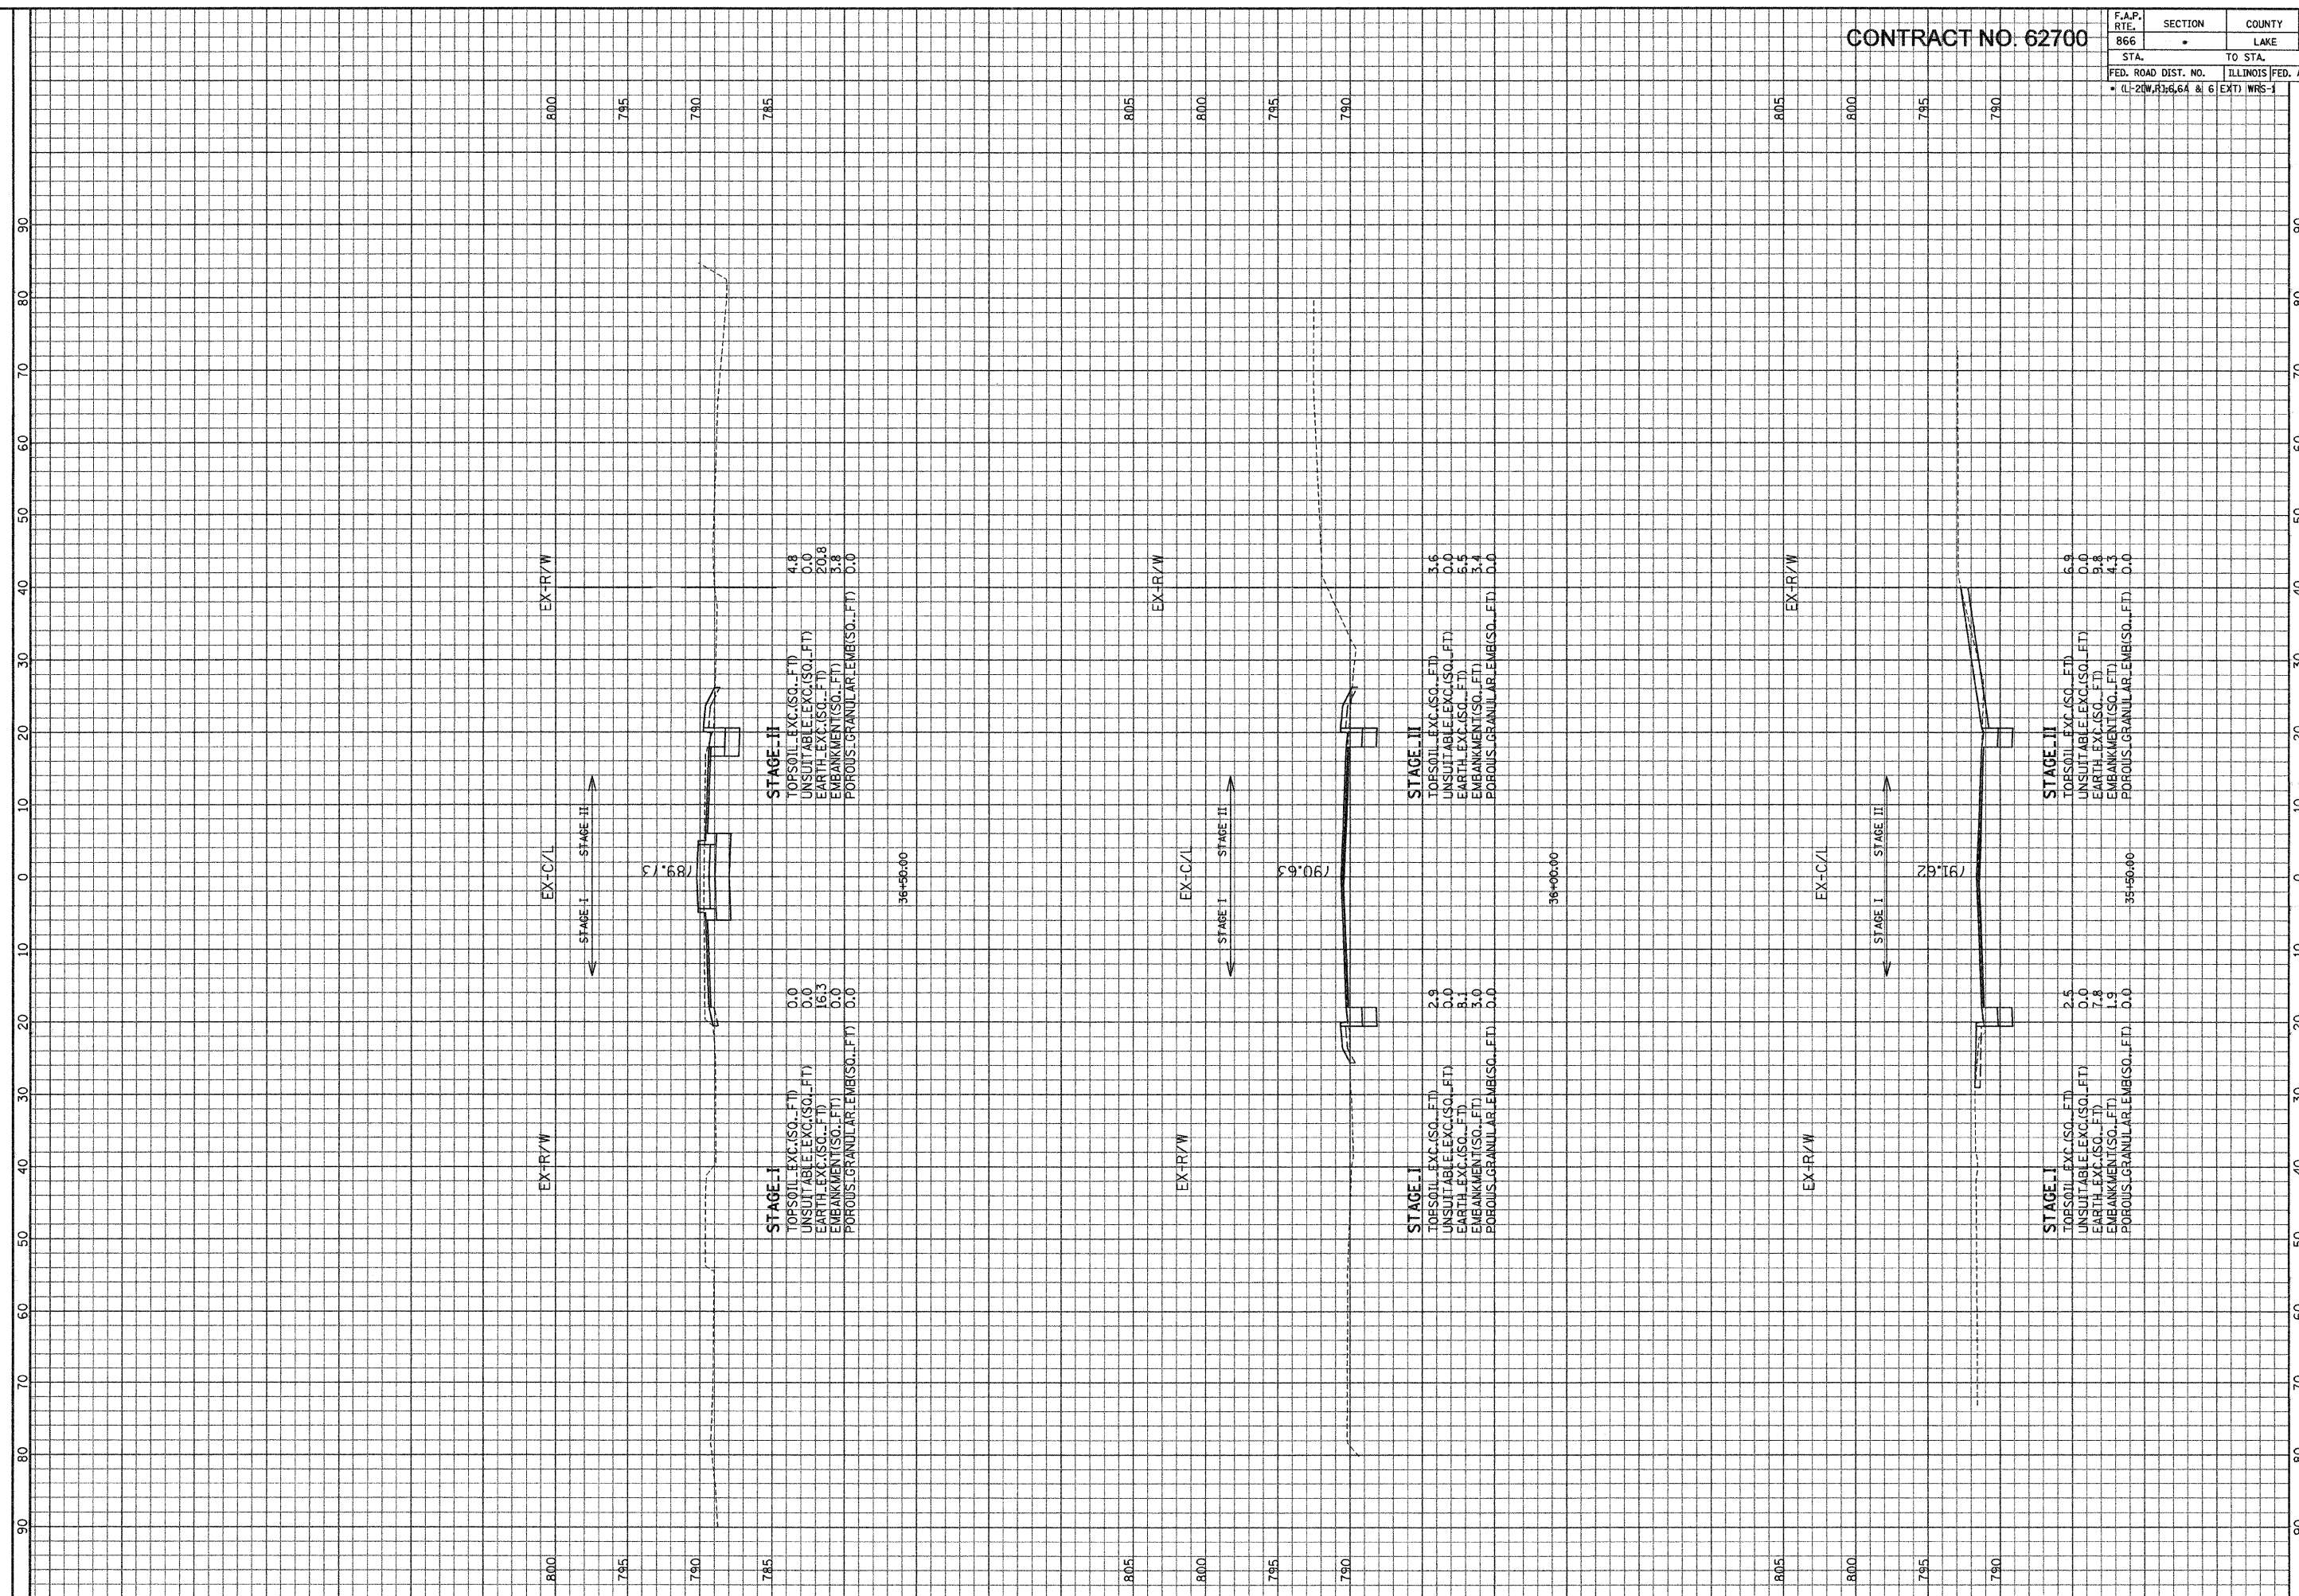

ILLINOIS DEPARTMENT OF TRANSPORTATION

F. A. P. ROUTE 866 (IL ROUTE 83)

IL ROUTE 173 STA. 35+50 TO STA. 36+50

SCALE: HORIZ. 1" = 10'

VERT. 1" = 5'

GRAEF, ANHALT, SCHLOEMER & ASSOCIATES, INC.
ENGINEERS & SCIENTISTS
8501 N. Higgins Road, Suite 280
Chicago, Illinois 60631
(773) 339-0112

FILE: G:\2004\02\4\ages\wres\173_Street\ASHT_173.dgn
DATE: 26-Jan-04 13:10