


CONTRACT NO. 62700

F.A.P. RTE.	SECTION	COUNTY	TOTAL SHEETS	SHEET NO.
866		LAKE	554	548
STA.	TO STA.			
FED. ROAD DIST. NO.	ILLINOIS FED. AID PROJECT			
	* (L-2)W, R1, 6, 6A & 6 EXT) WRS-1			

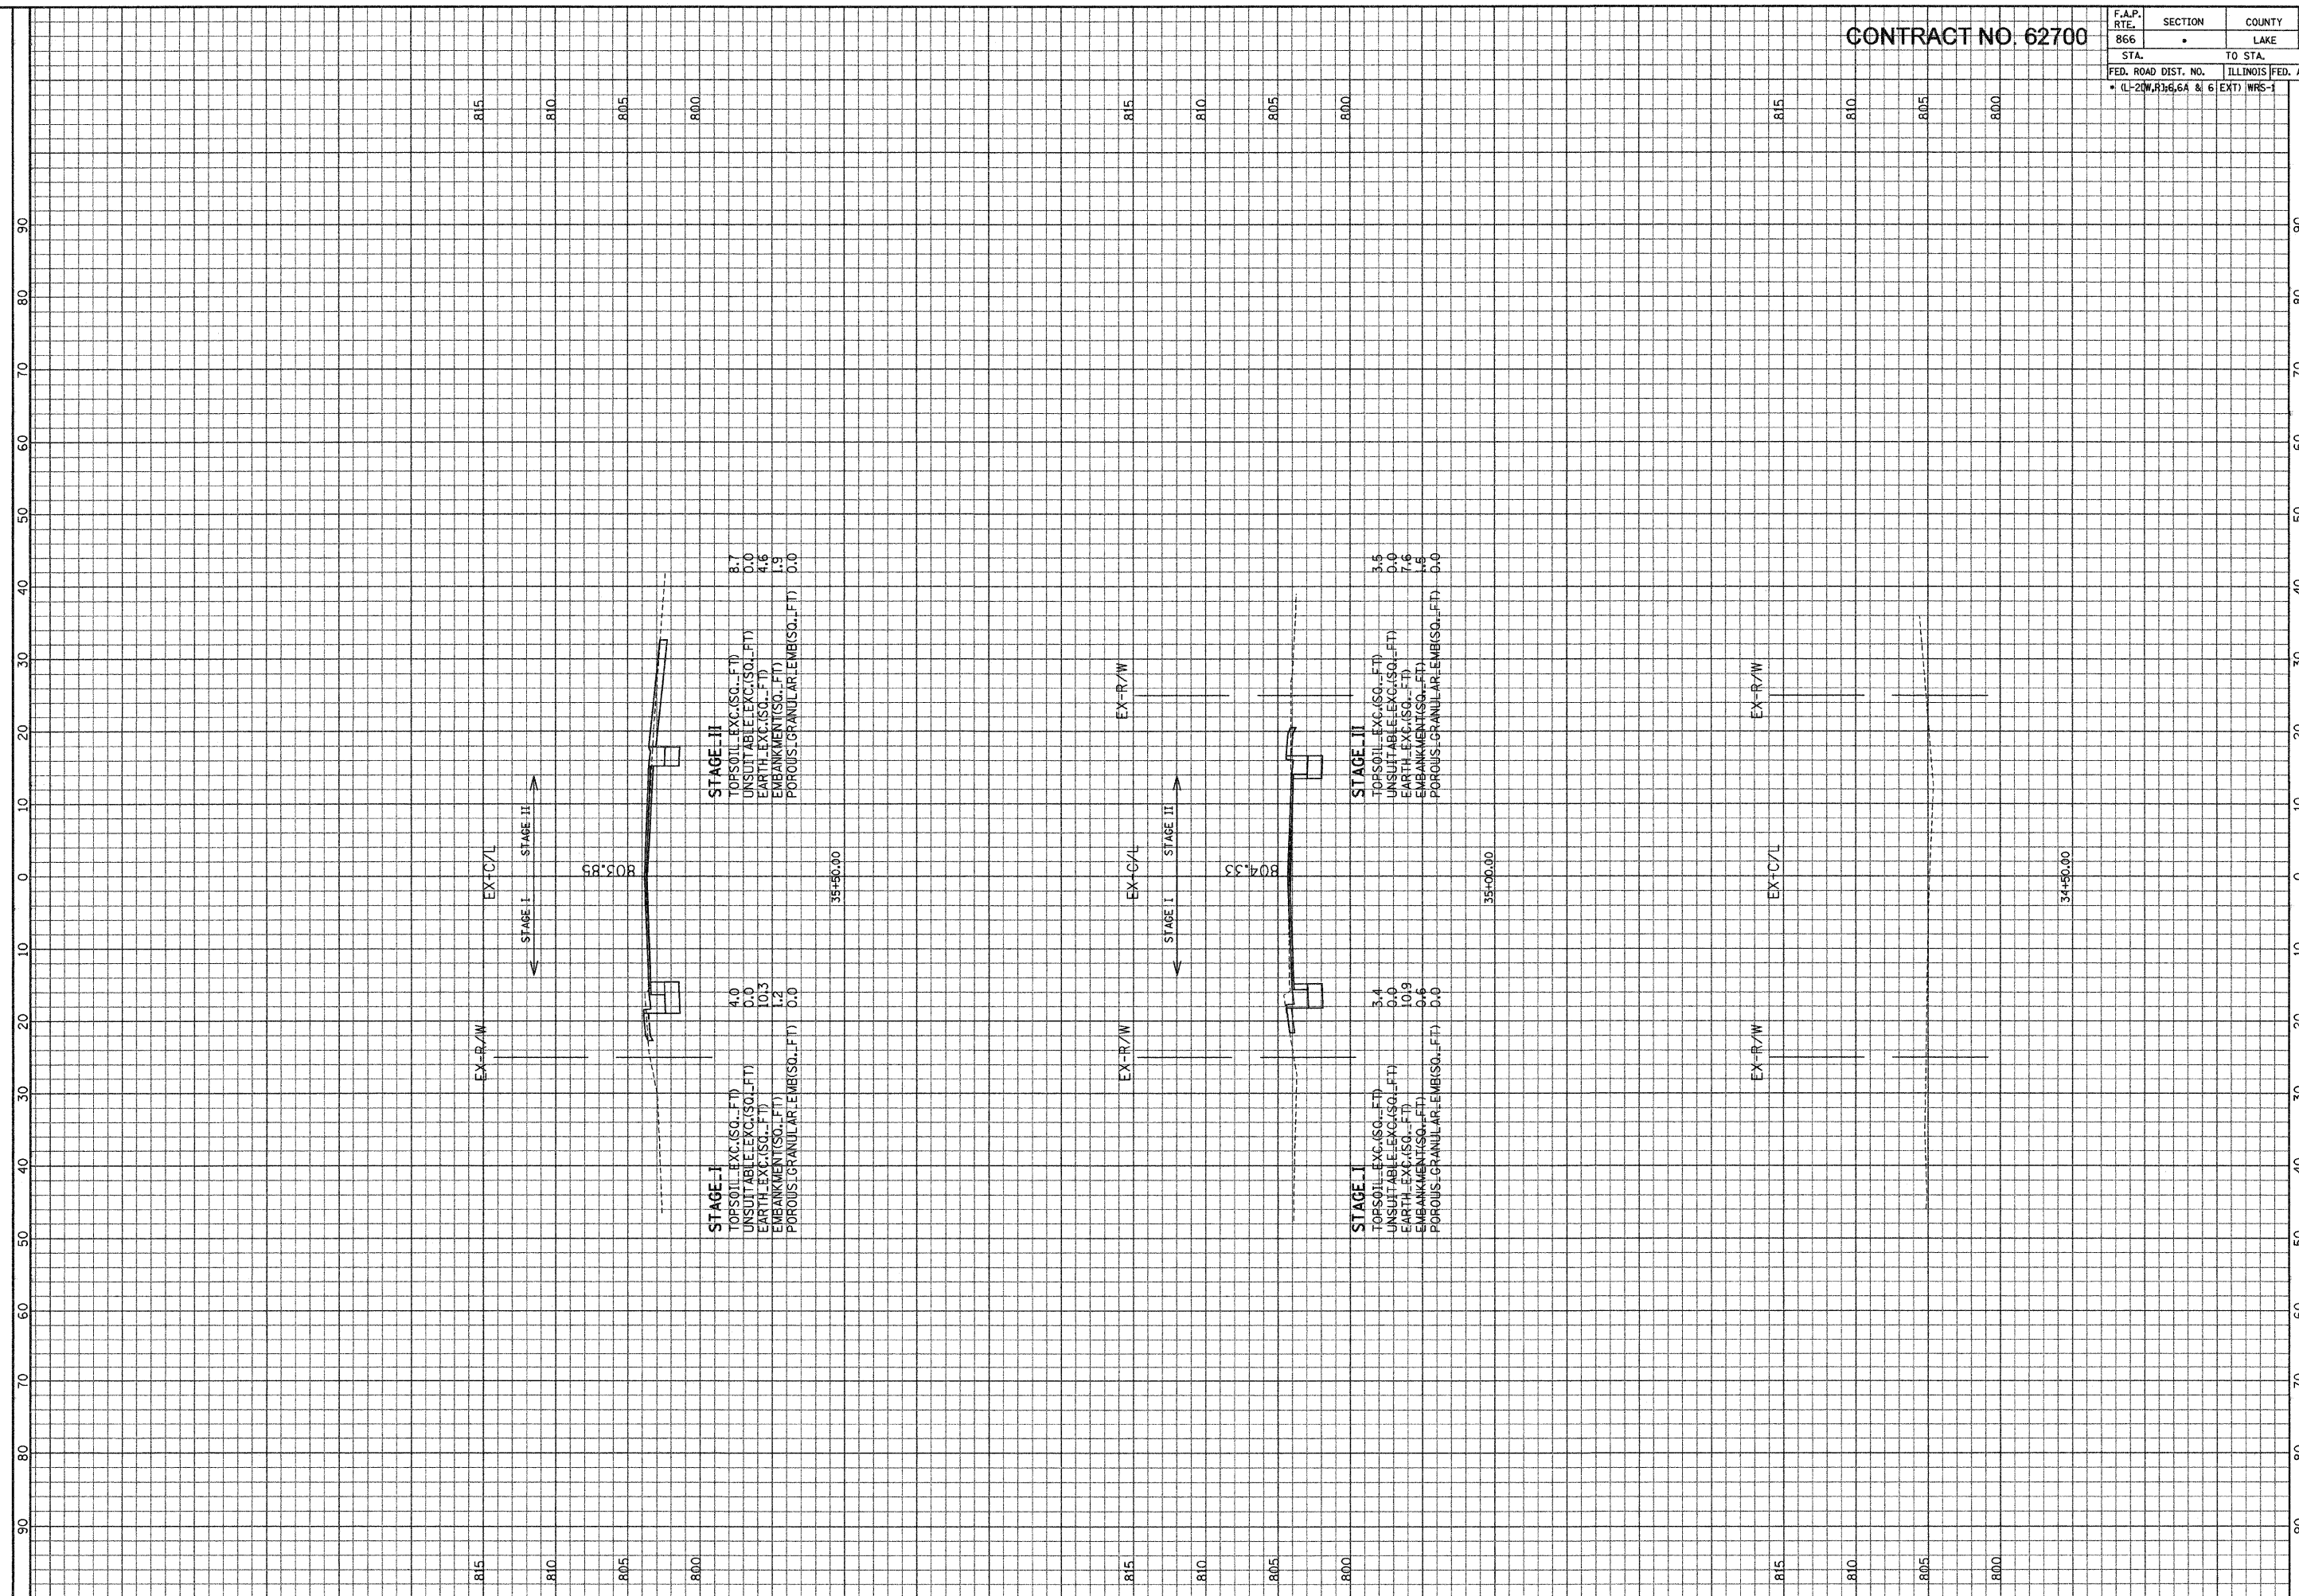

ILLINOIS DEPARTMENT OF TRANSPORTATION

F. A. P. ROUTE 866 (IL ROUTE 83)
NORTH AVENUE STA. 34+50 TO STA. 35+50

SCALE: HORIZ. 1" = 10'
VERT. 1" = 5'

GRABER, ANHALT, SCHUMER & ASSOCIATES, INC.
ENGINEERS & SCIENTISTS
8501 W. Higgins Road, Suite 200
Chicago, Illinois 60631
(773) 399-0122

FILE: g:\2004\02-14\950\hres\North-Ave\ASST_NA.dgn
DATE: 02-22-04 16:28